


No.	Description	Date

WM MICHAEL CAMPBELL, AIA
 NJ LICENSE NO. A 1-10036

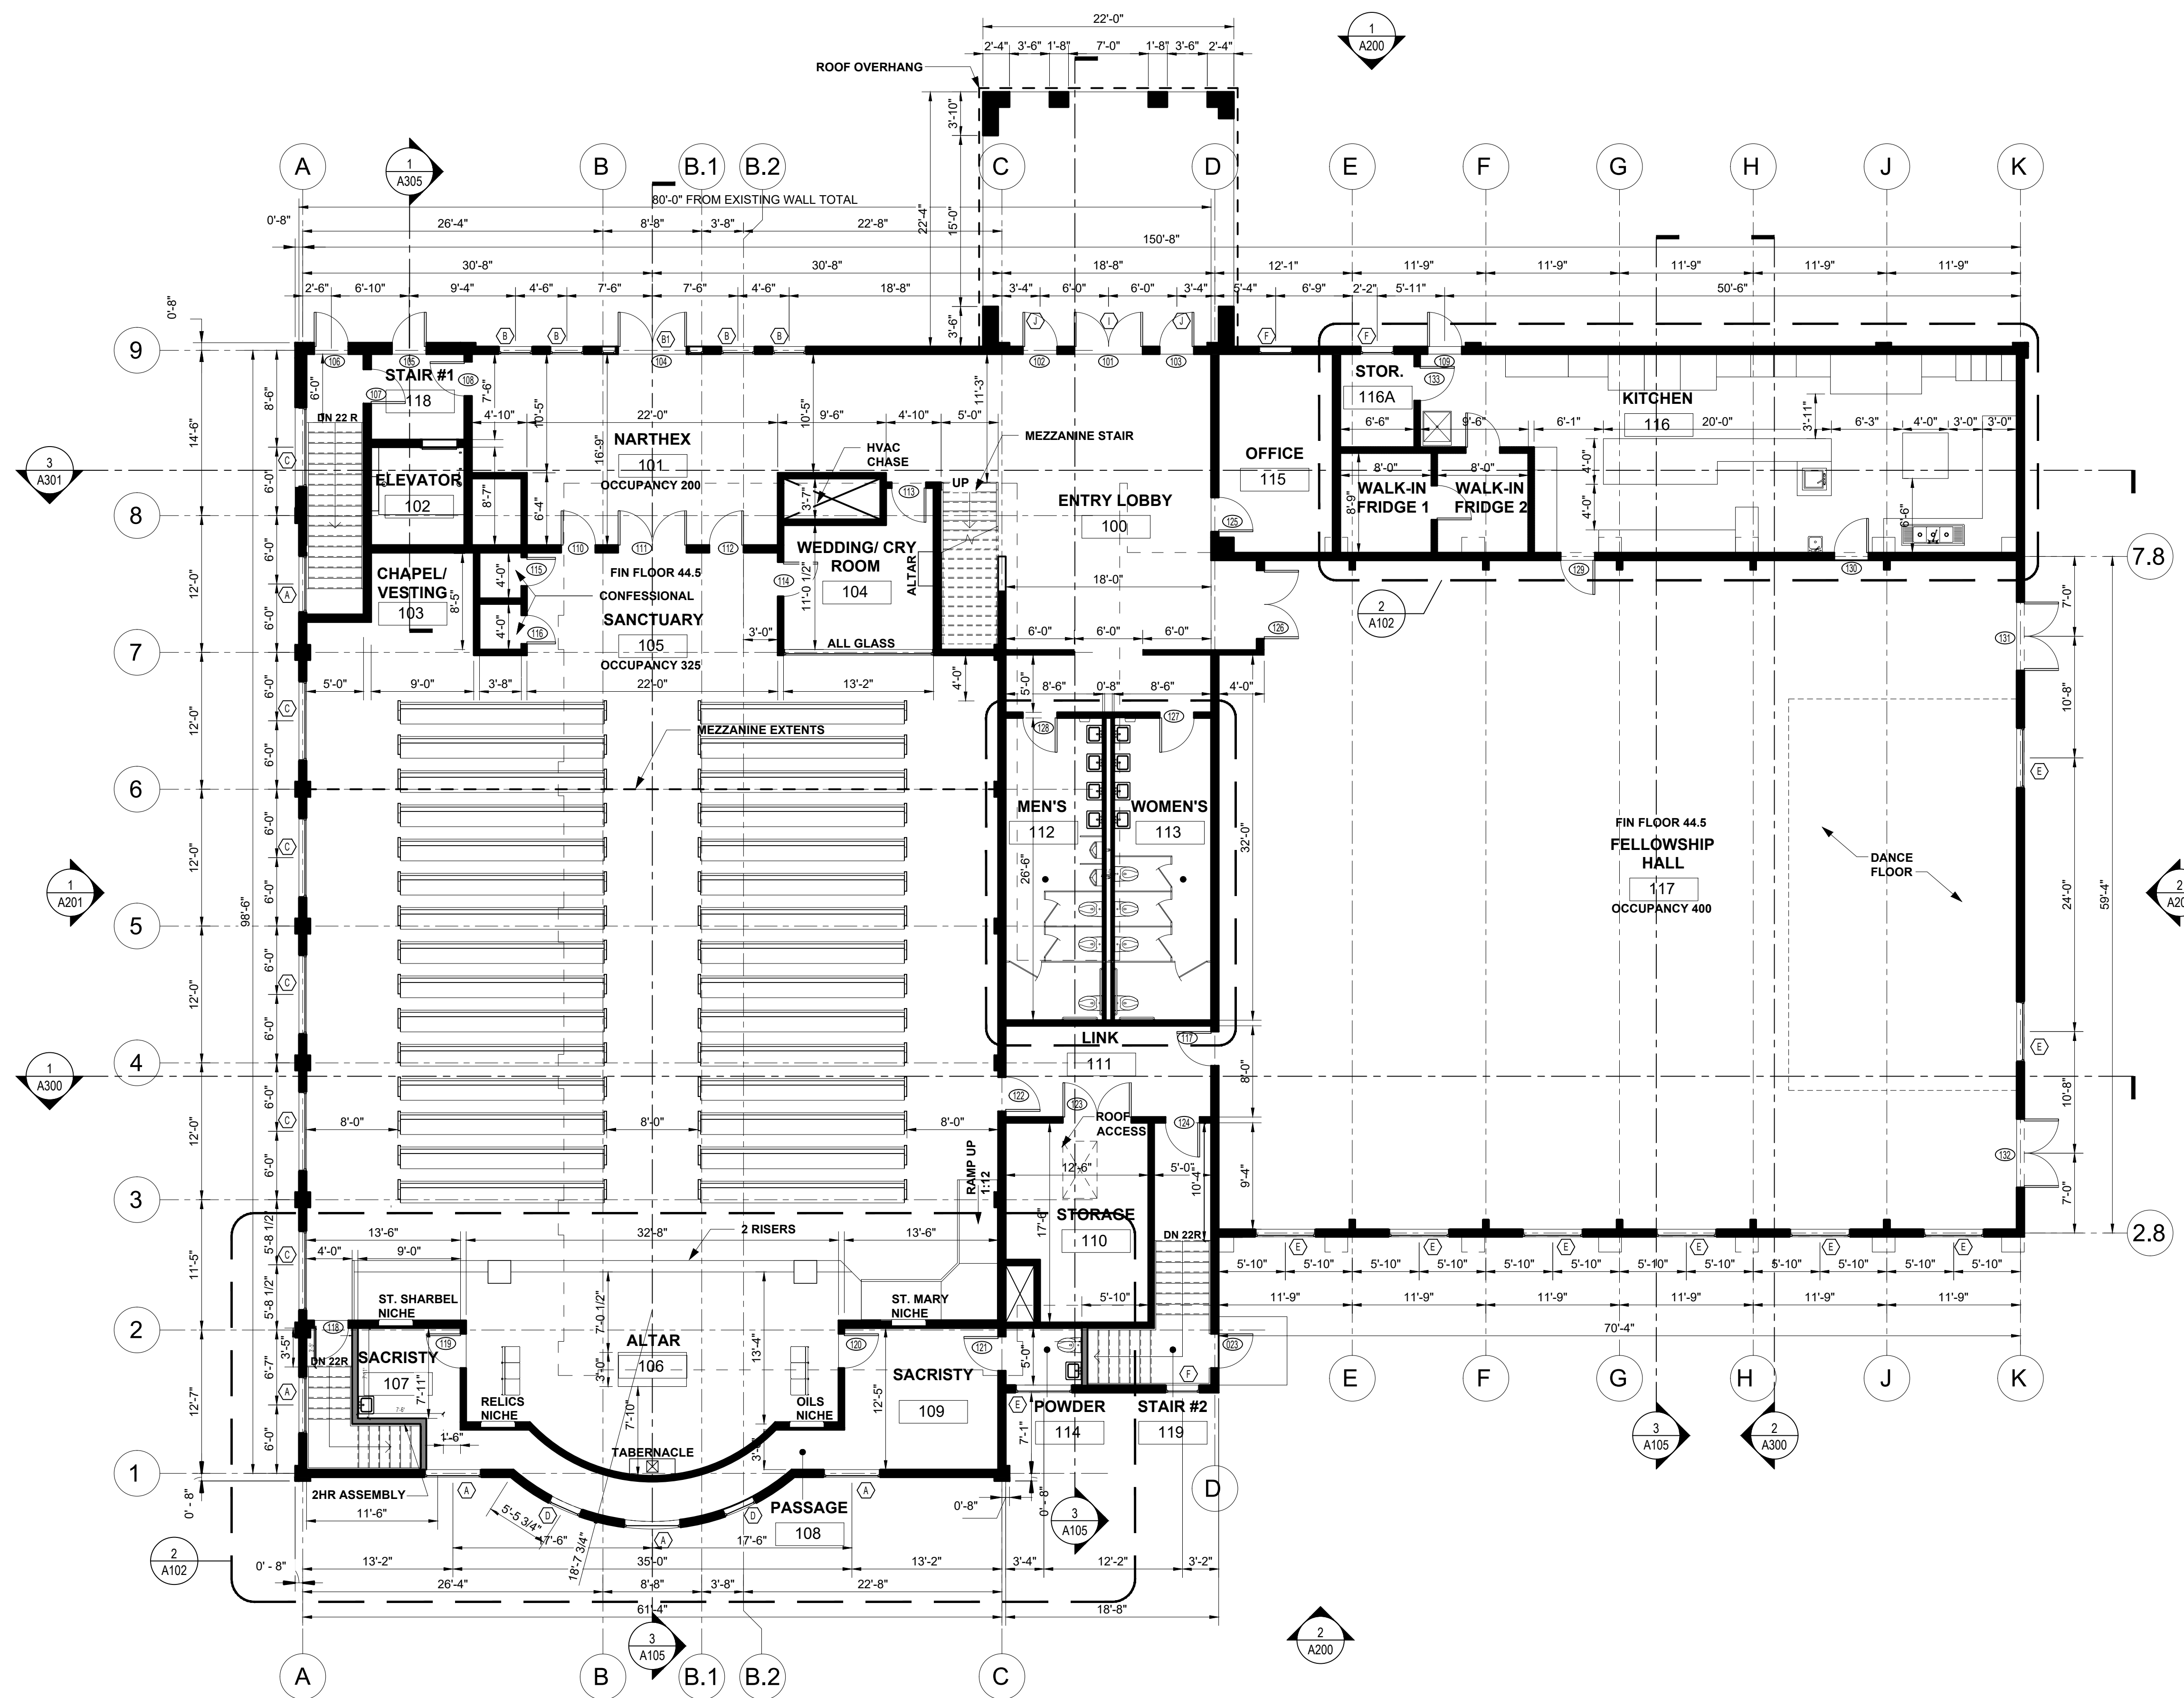

1 FIRST FLOOR PLAN
 1/8" = 1'-0"

NOTE:
 ALL INTERIOR PARTITION TO HAVE
 SOUND BATT INSULATION

WM MICHAEL CAMPBELL AIA
ARCHITECT & PLANNER
 475 WEST FIRST STREET, BLOOMSBURG, P.A. 17815
 PHONE 732-241-6516

02/16/22
 SAINT SHARBEL MARDONITE
 CATHOLIC CHURCH
 526 EASTON AVENUE
 FRANKLIN TOWNSHIP, NJ

DRAWN BY: ERL
 A102