

the "Florian"



0' 4' 8' 16'
Scale: 1/8" = 1'-0"




Oakland Hills
Winter Garden, FL

©2021 LRK Inc. All Rights Reserved.

FRONT ELEVATION

Scale: 1/8" = 1'-0"

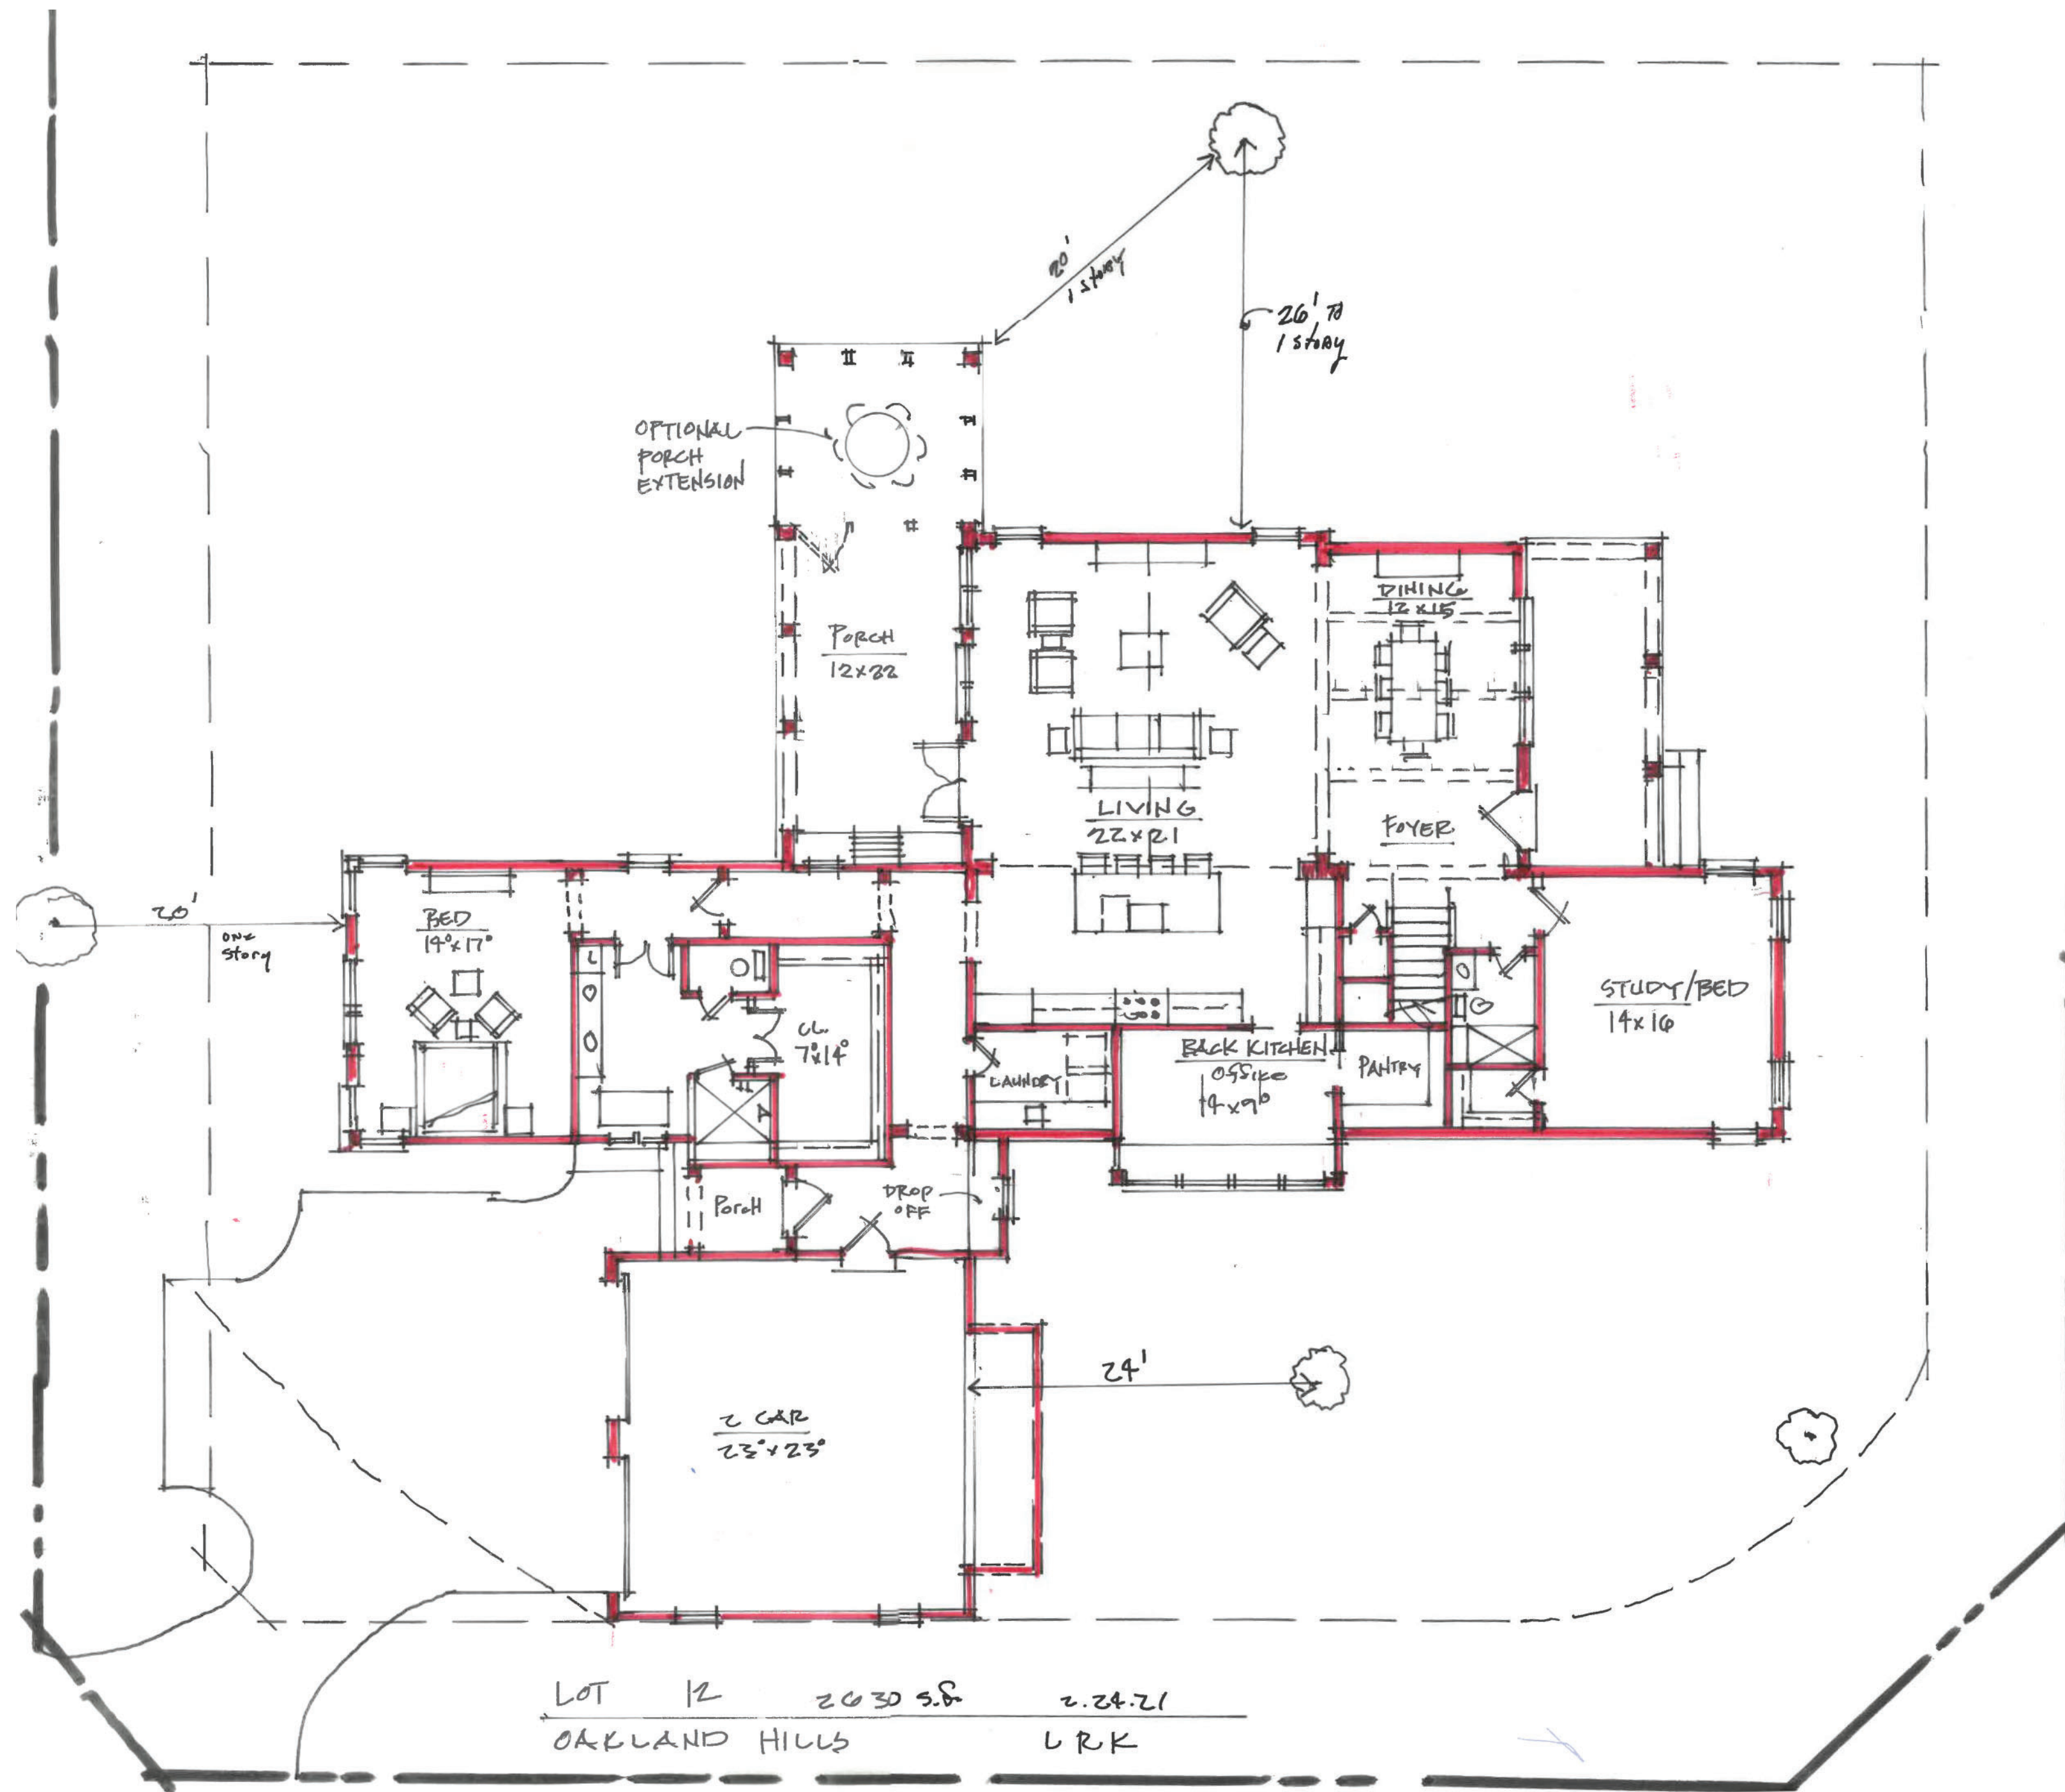

LOT 12 2030 S.B. 2.24.21
 OAKLAND HILLS L R K

0' 4' 8' 16'
 Scale: 1/8" = 1'-0"




Oakland Hills
 Winter Garden, FL

©2021 LRK Inc. All Rights Reserved.

FIRST FLOOR PLAN

Scale: 1/8" = 1'-0"

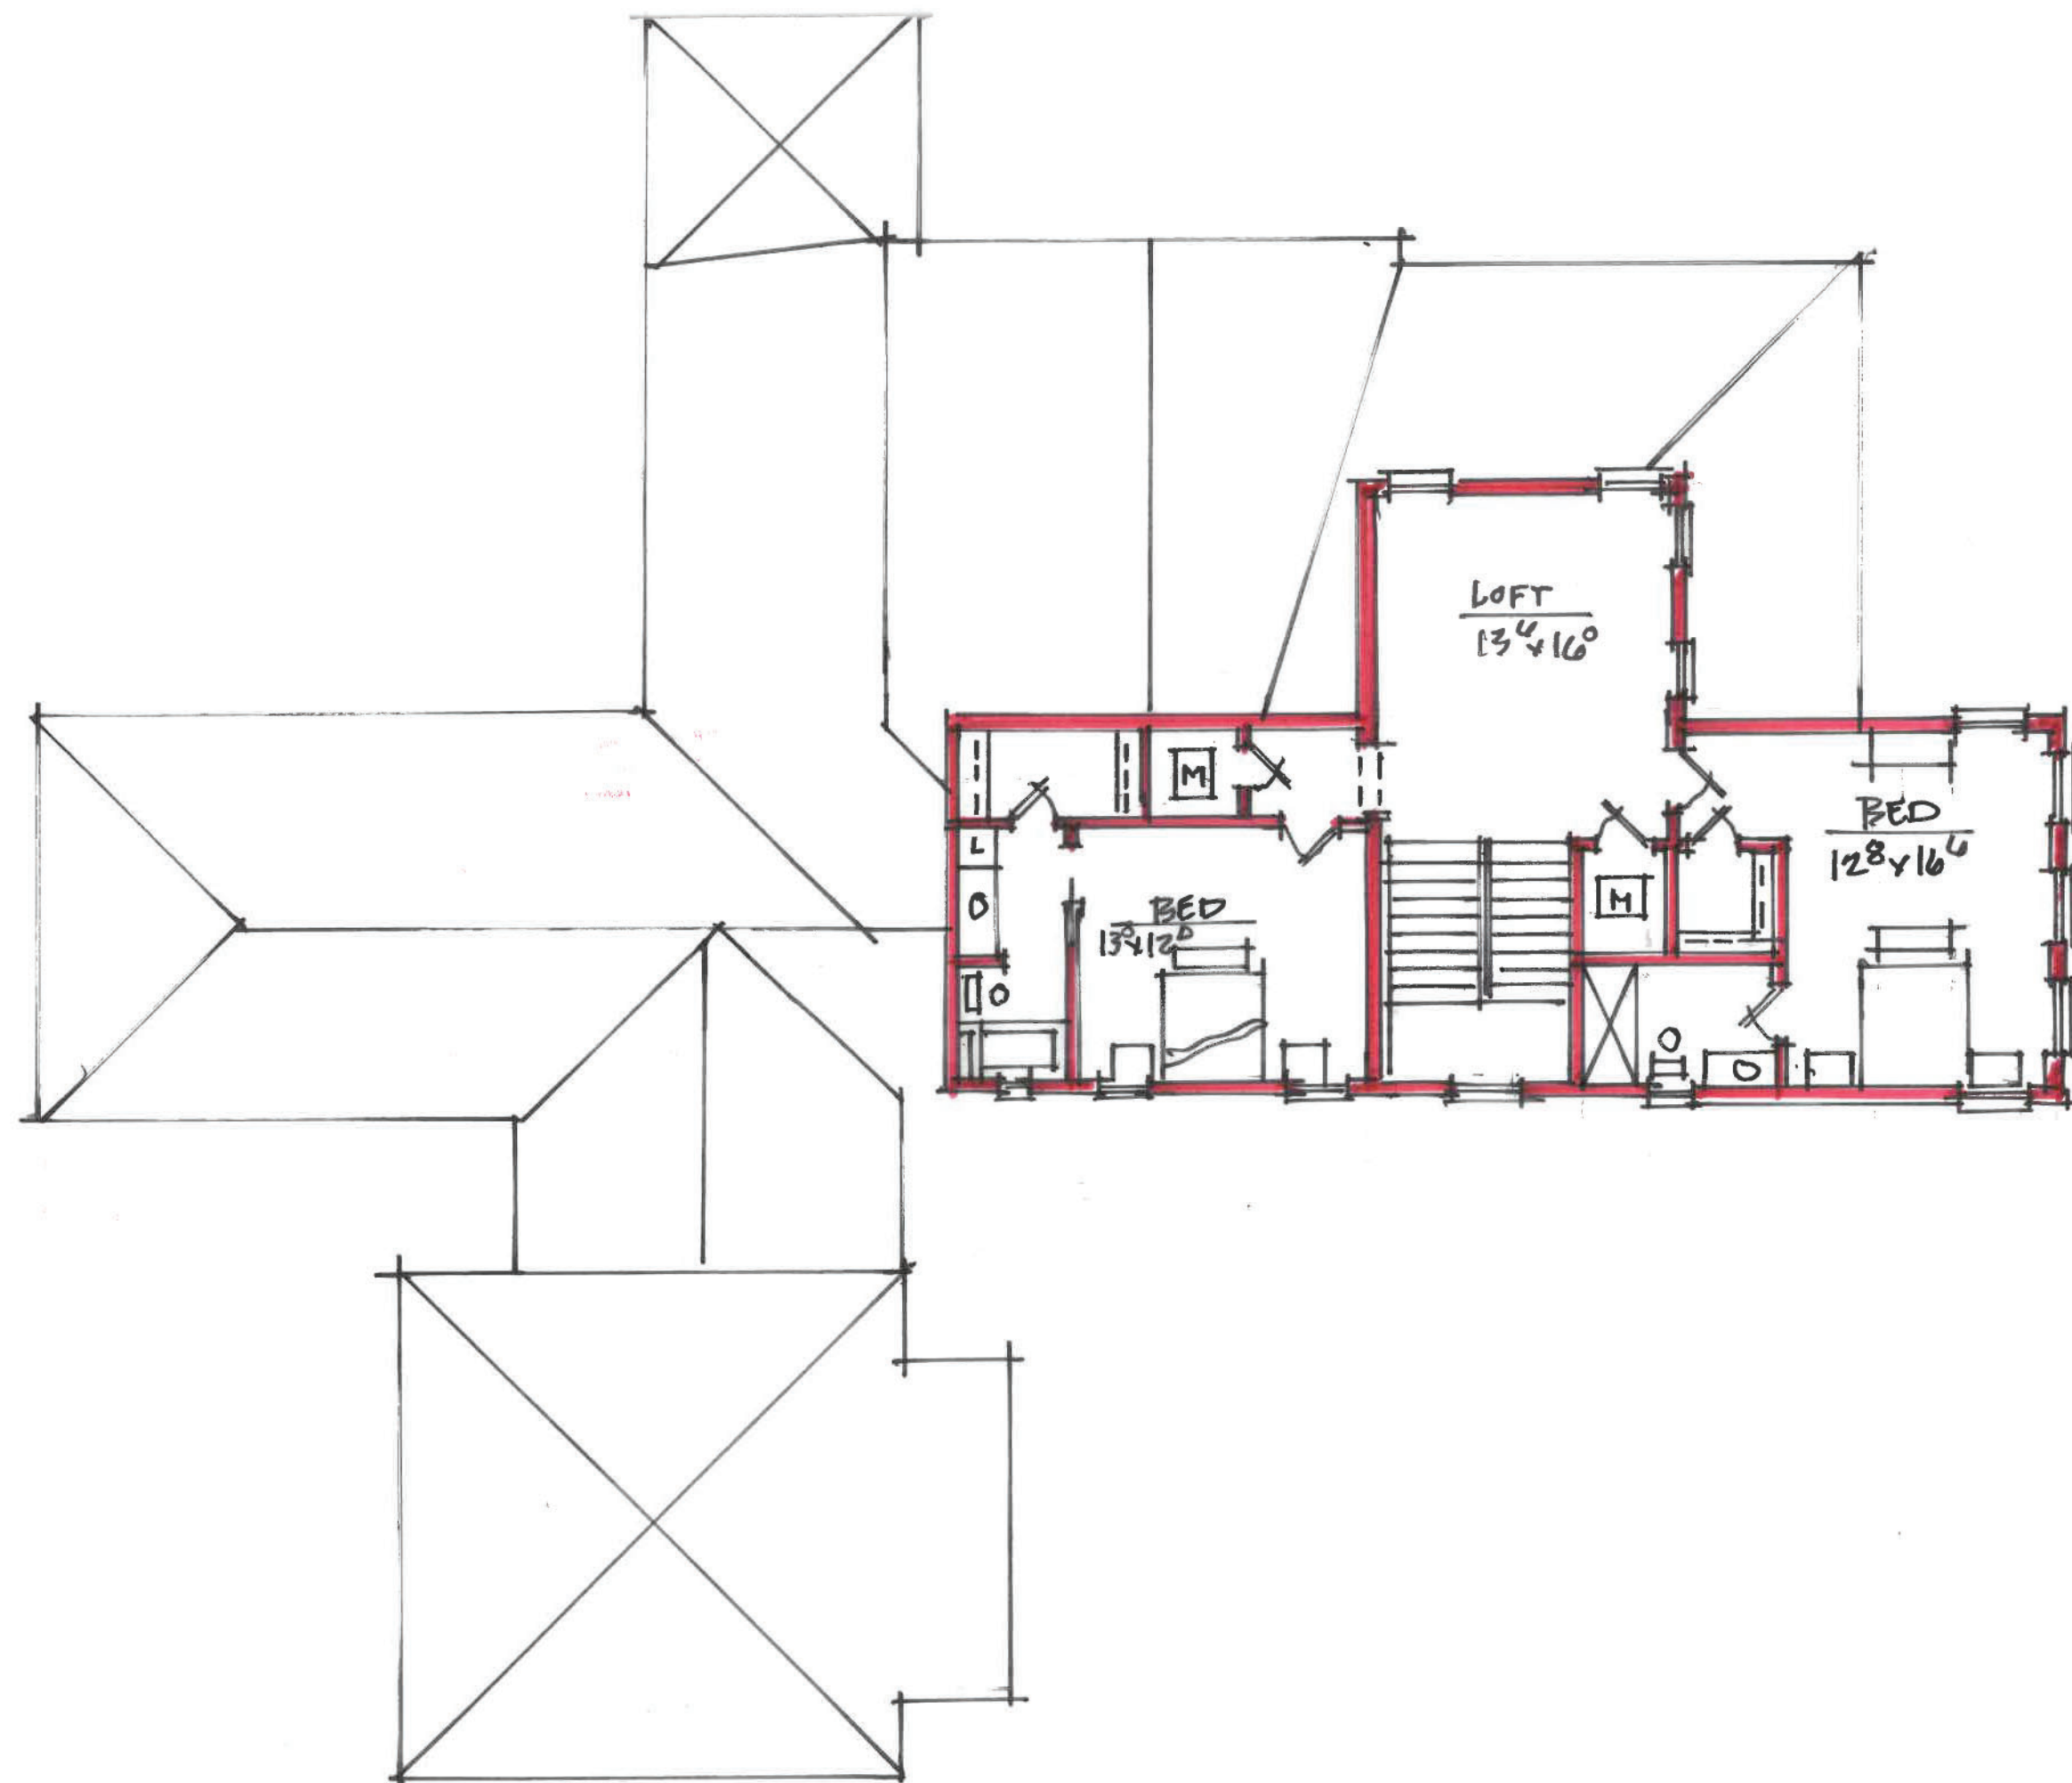

0' 4' 8' 16'
Scale: 1/8" = 1'-0"



Oakland Hills
Winter Garden, FL

©2021 LRK Inc. All Rights Reserved.

SECOND FLOOR PLAN

Scale: 1/8" = 1'-0"