

the "Gabriel"



0' 4' 8' 16'
Scale: 1/8" = 1'-0"




Oakland Hills - Lot 4

Winter Garden, FL | 04P608020 | 03.02.21

©2021 LRK Inc. All Rights Reserved.

FRONT ELEVATION

Scale: 1/8" = 1'-0"

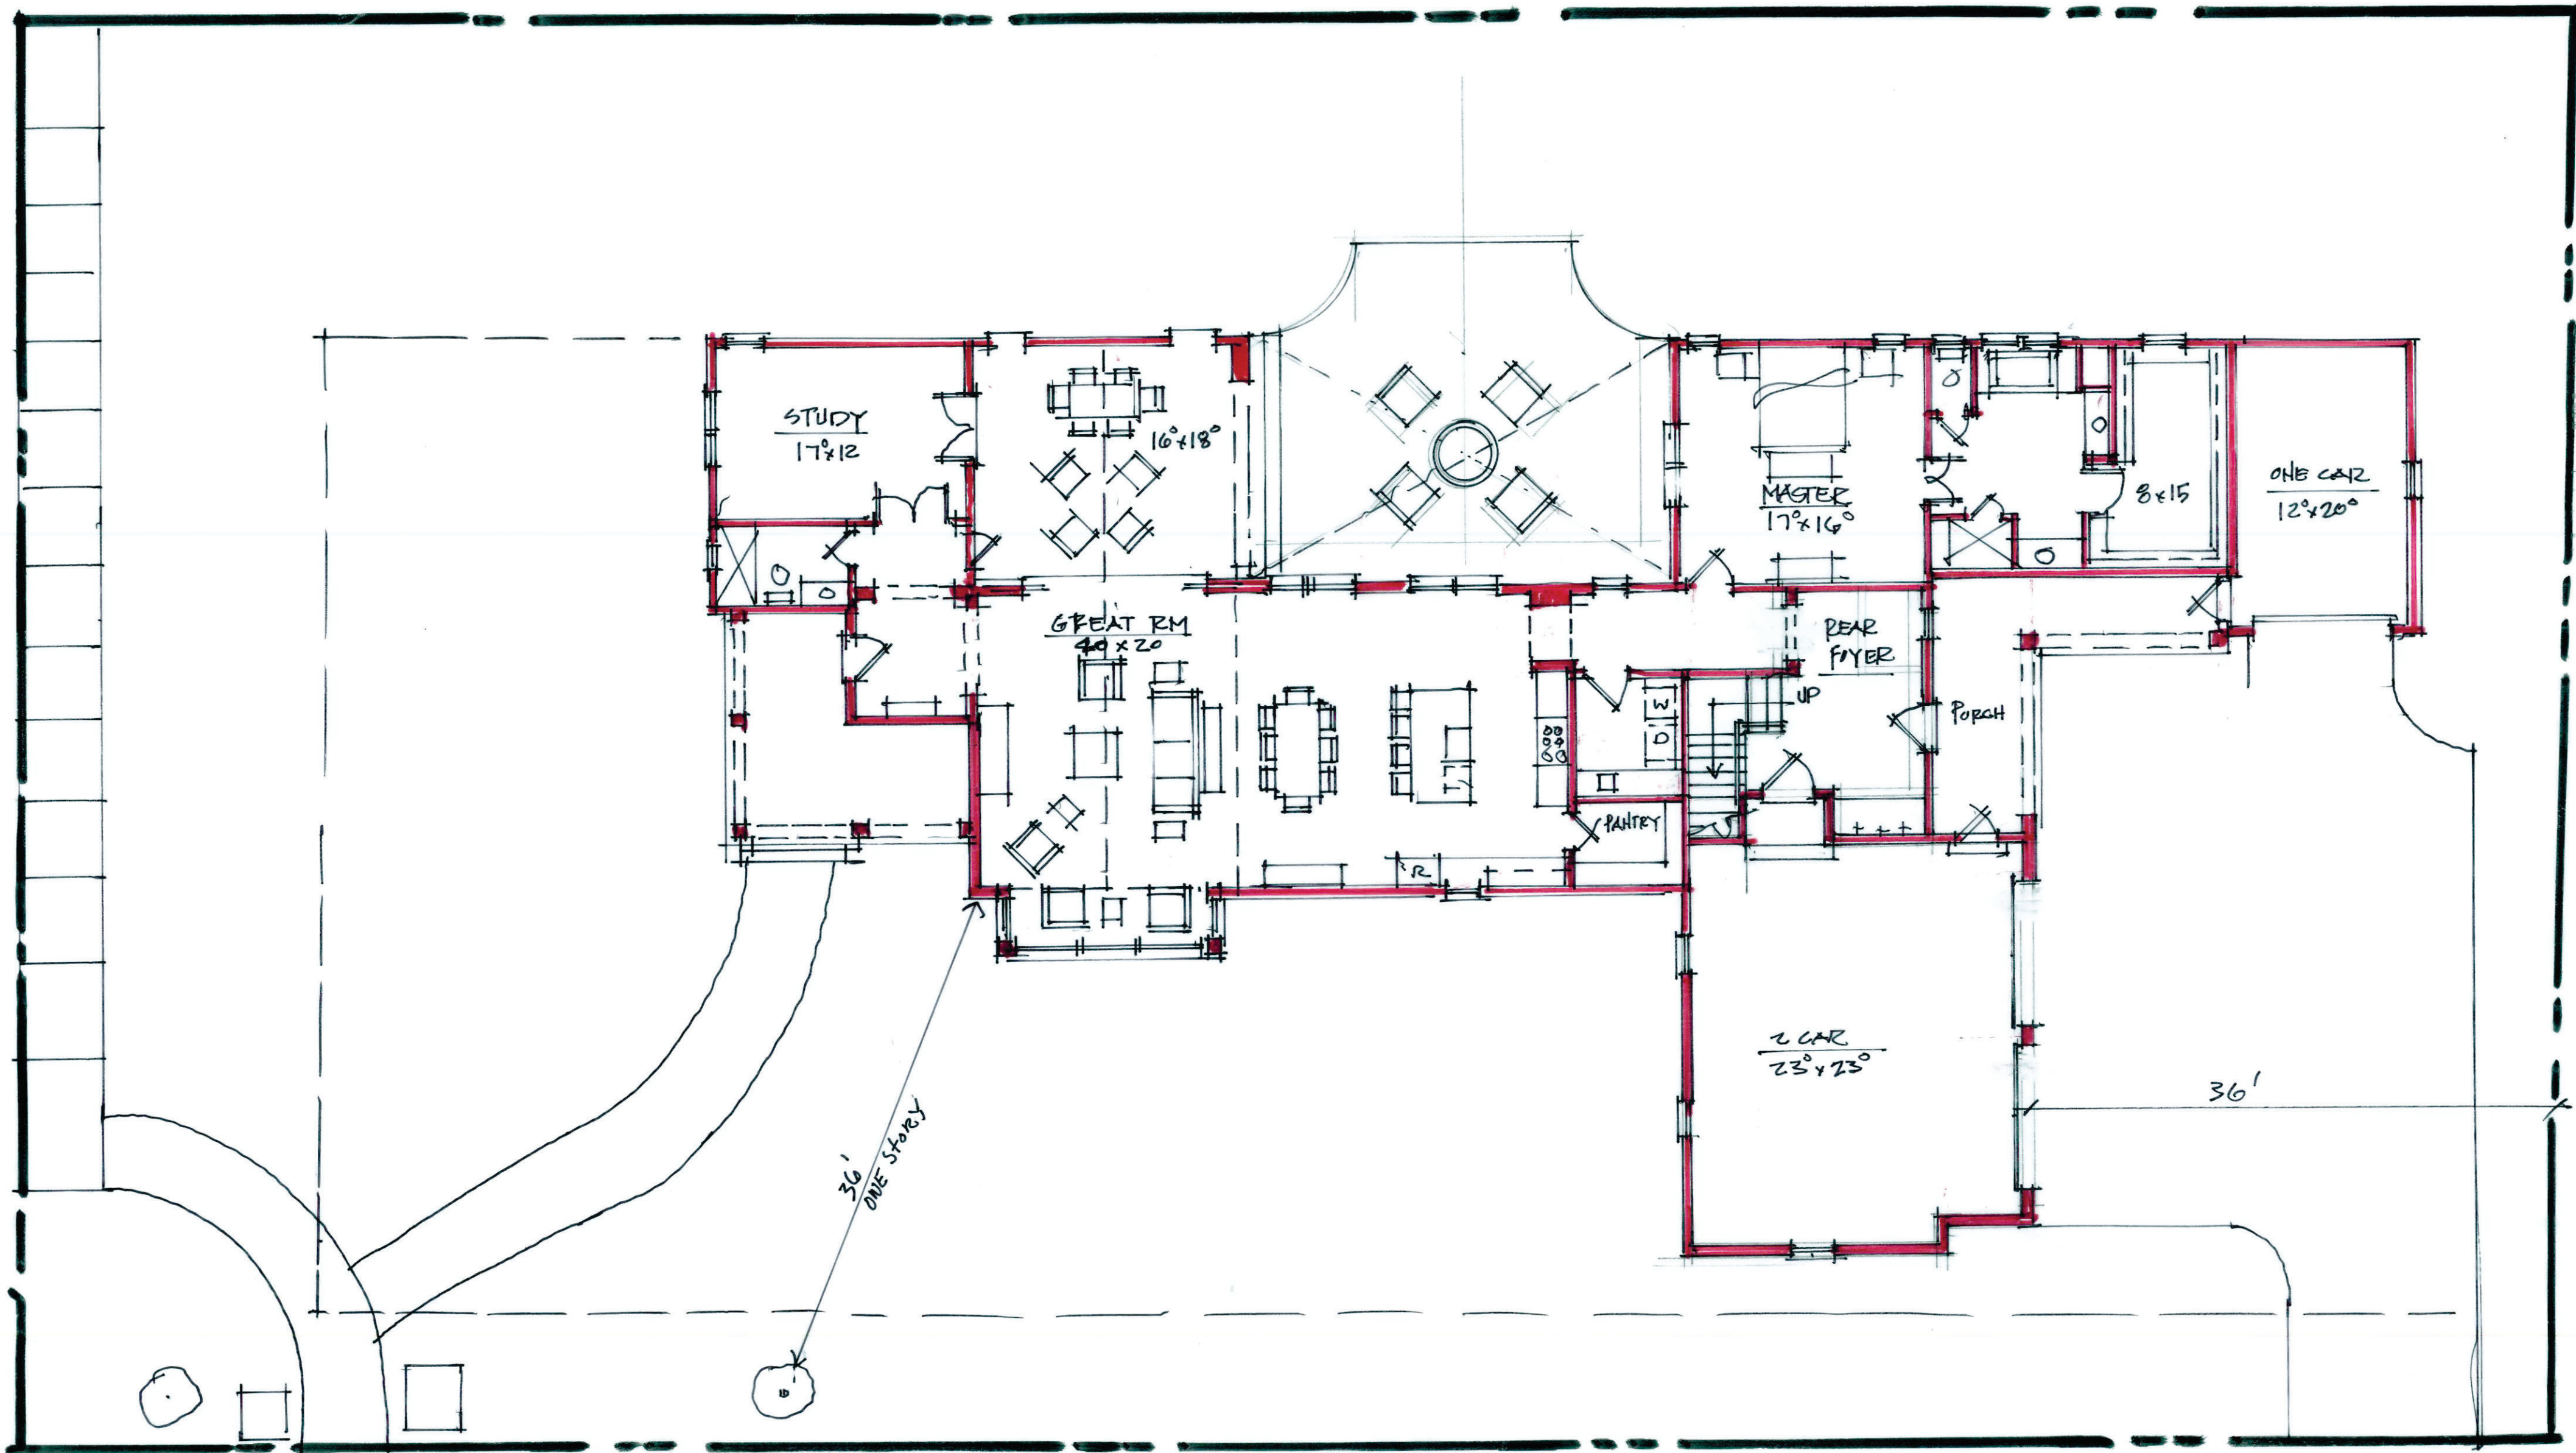

FIRST FLOOR PLAN LOT 4
 1/8" = 1'-0" OAKLAND HILLS
 2400 φ 2.24.21 LRK

0' 4' 8' 16'
 Scale: 1/8" = 1'-0"




Oakland Hills - Lot 4

Winter Garden, FL | 04P608020 | 03.02.21

©2021 LRK Inc. All Rights Reserved.

FIRST FLOOR PLAN

Scale: 1/8" = 1'-0"

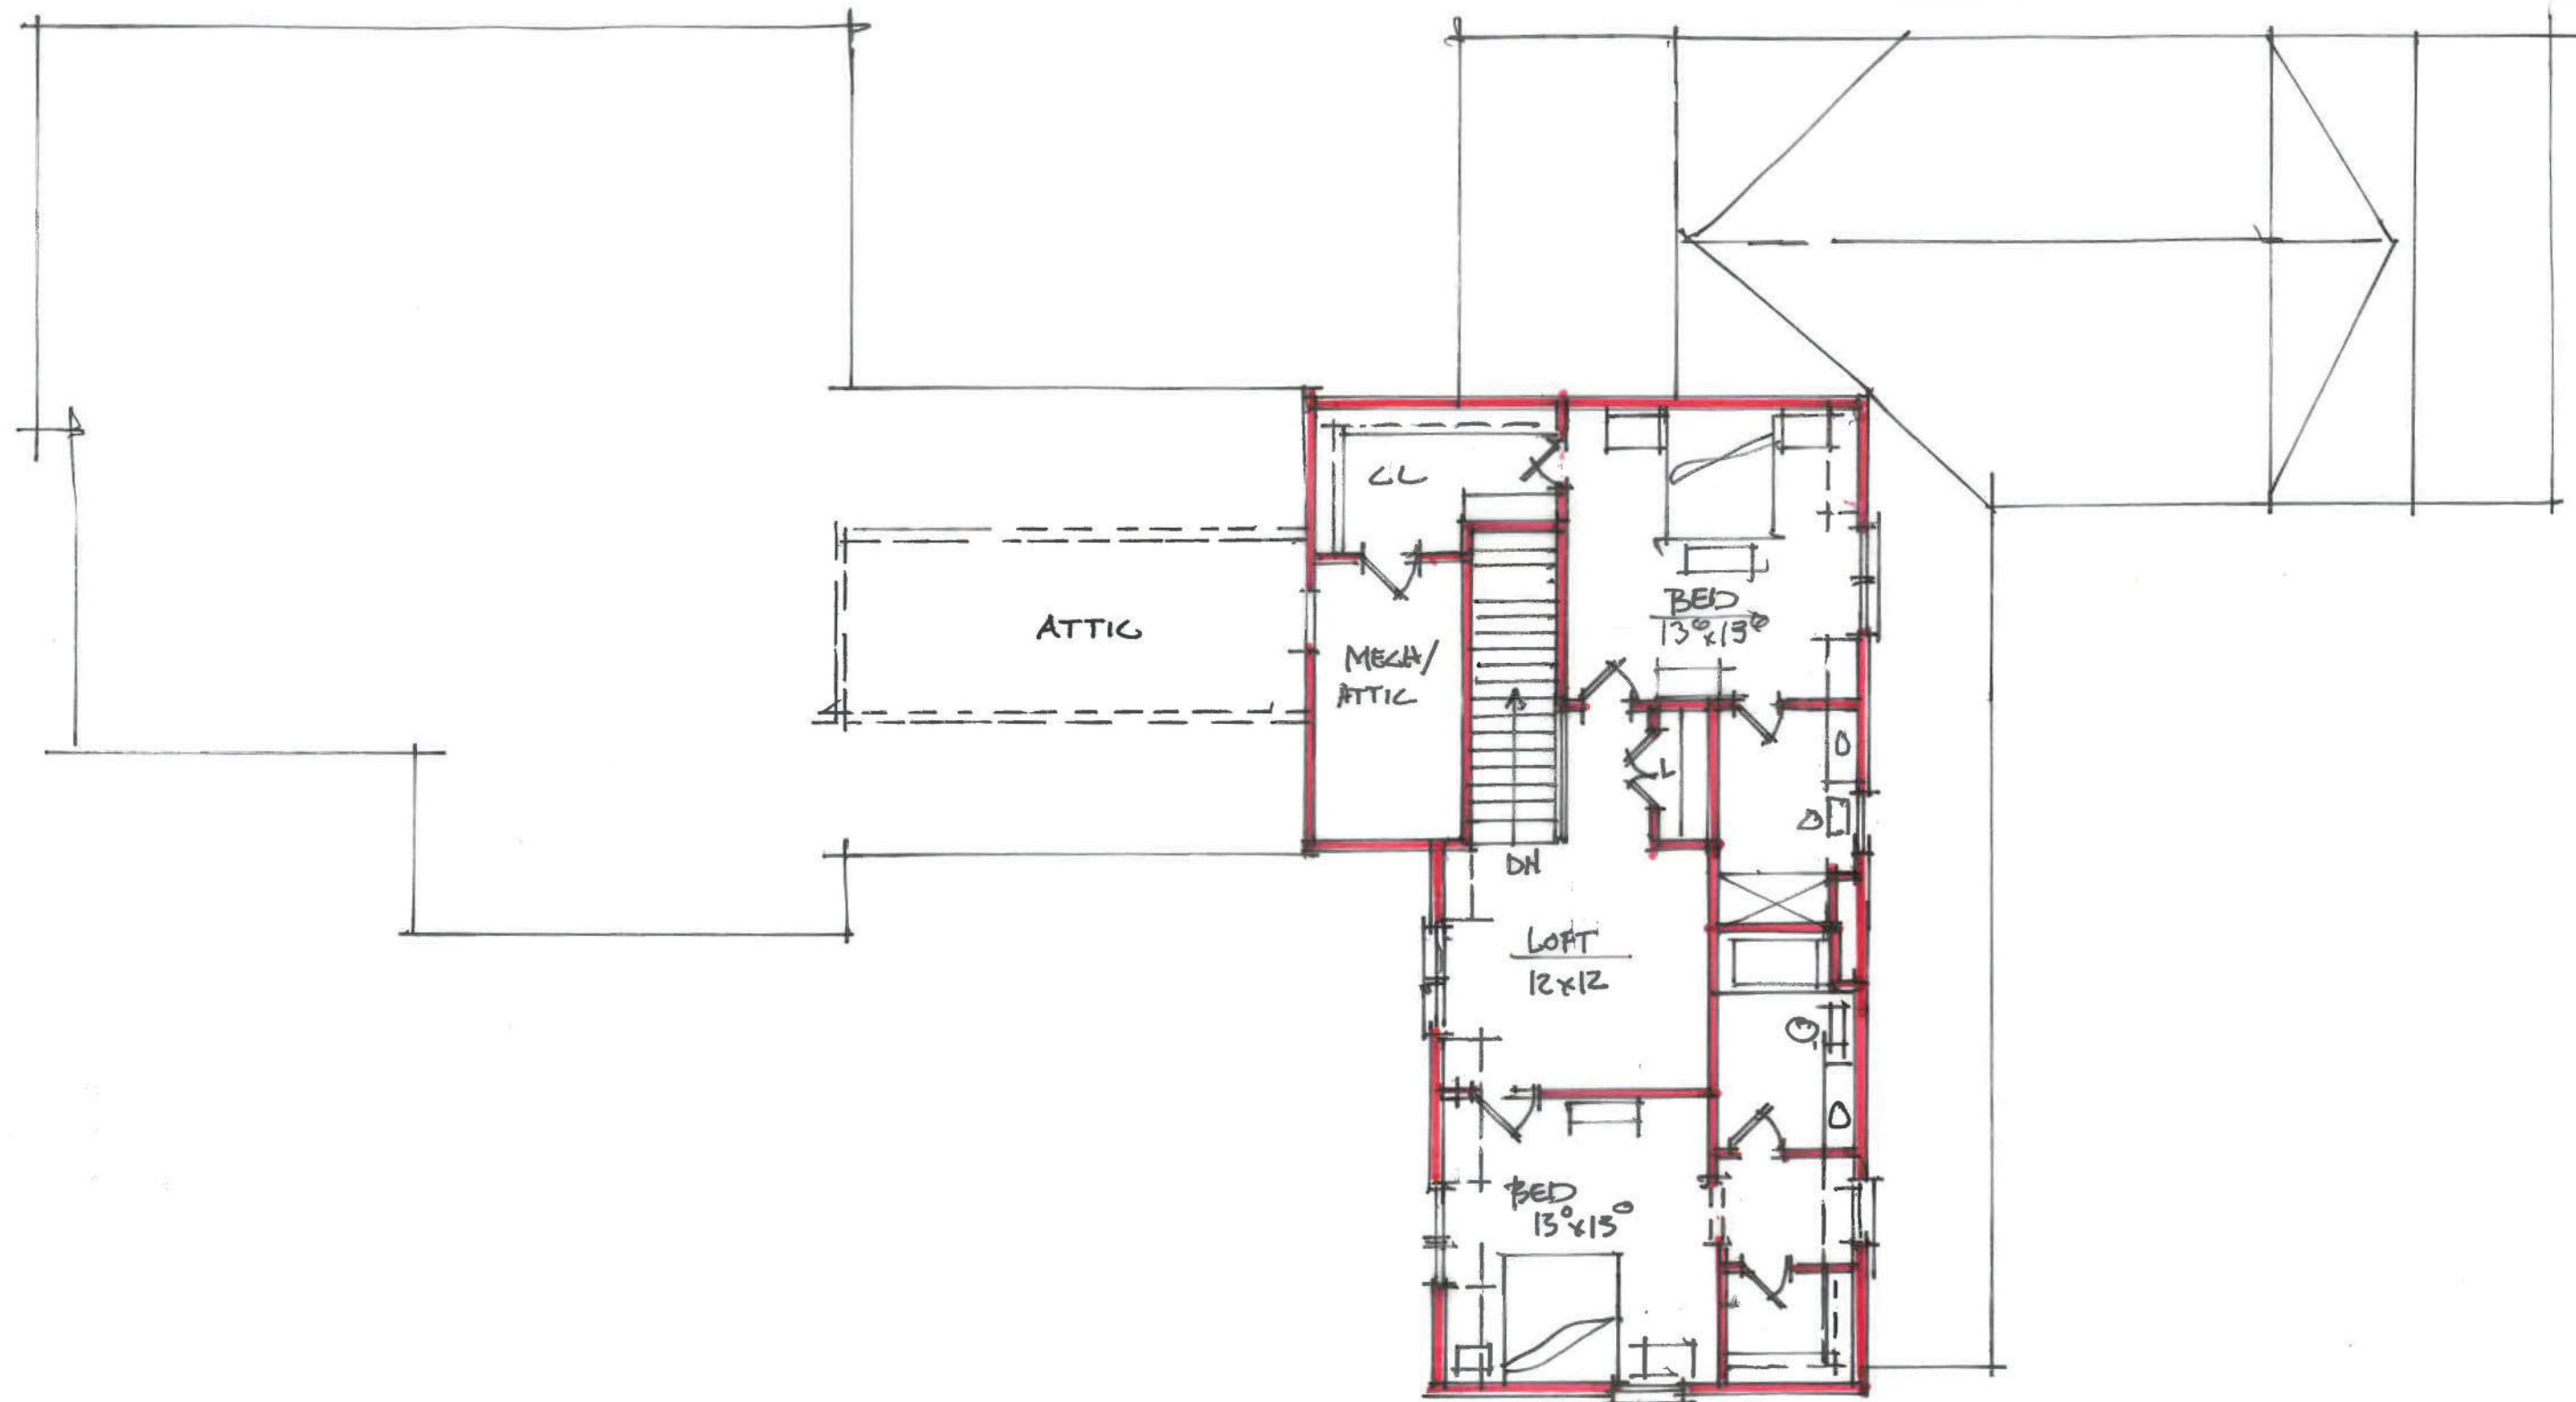

SECOND FLOOR PLAN
 OAKLAND HILLS 2.24.21
 1000 ϕ LRLK

0' 4' 8' 16'
 Scale: 1/8" = 1'-0"



Oakland Hills - Lot 4

Winter Garden, FL | 04P608020 | 03.02.21

©2021 LRK Inc. All Rights Reserved.

SECOND FLOOR PLAN

Scale: 1/8" = 1'-0"