


Zootopia  
Racine Zoo  
2131 N Main St, Racine, WI 53402

PROJECT RENDERINGS

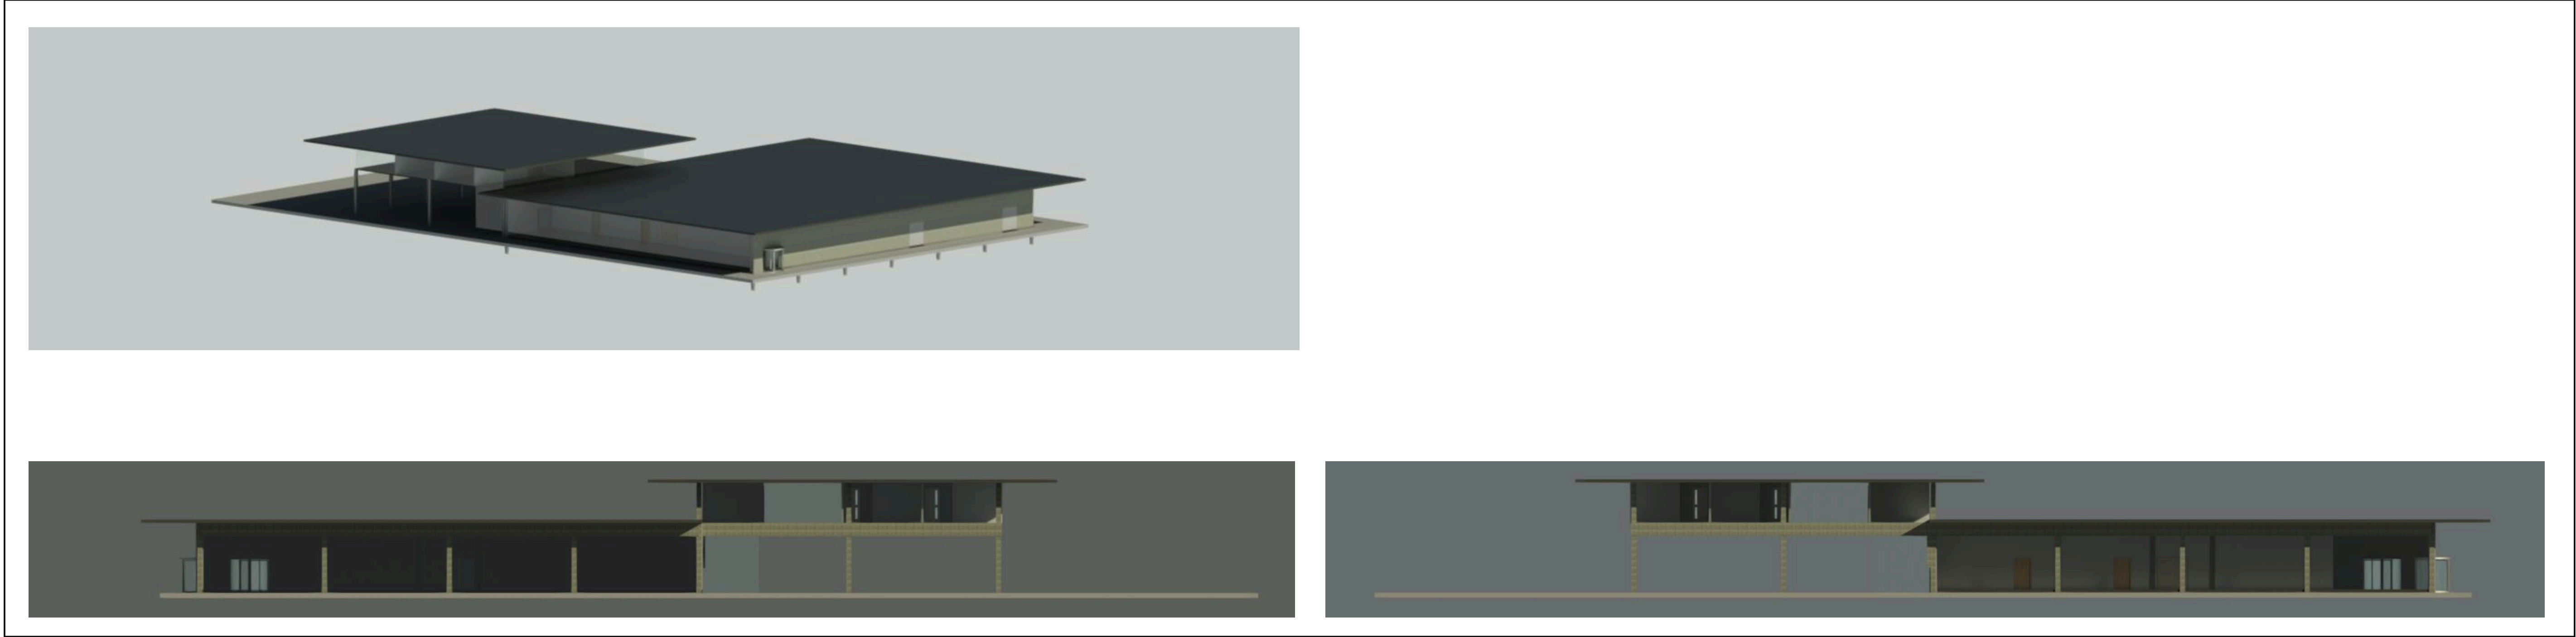

SYMBOLS

3

DWG NAME

SCALE

DRAWING TITLE TAG

3

A4.5

4

INTERIOR ELEVATION TAG

6

A3.2

BUILDING OR WALL SECTION TAG

2

A3.1

EXTERIOR ELEVATION TAG

2/6X6/8

DOOR SIZE SYMBOL

7'-4 3/4"

TYPICAL DIMENSION

CCM 2448



WINDOW SIZE SYMBOL

PROJECT LOCATION MAP



LIST OF DRAWINGS & PROJECT NOTES

- T1 - Title page
- C1.1 - Site plan
- A1.1 - First Floor
- A1.2 - Second Floor
- A2.1 - Elevations [North/South]
- A2.2 - Elevations [East/West]
- A3.1 - Sections
- A5.1 - Schedules

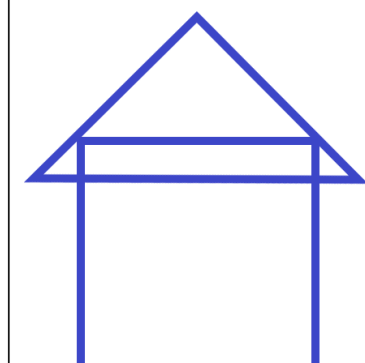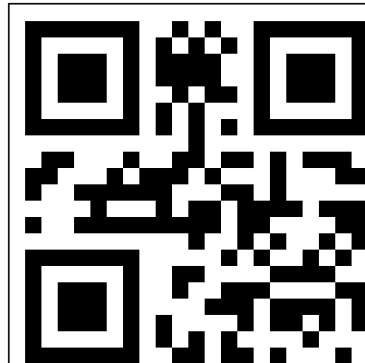


DEXTECH

Racine Zoo  
Zootopia

PROJ NO 1  
DATE 15 APR, 2025  
DRAWN BY Dexter H.  
CHECKED BY Robert K.

A1.1



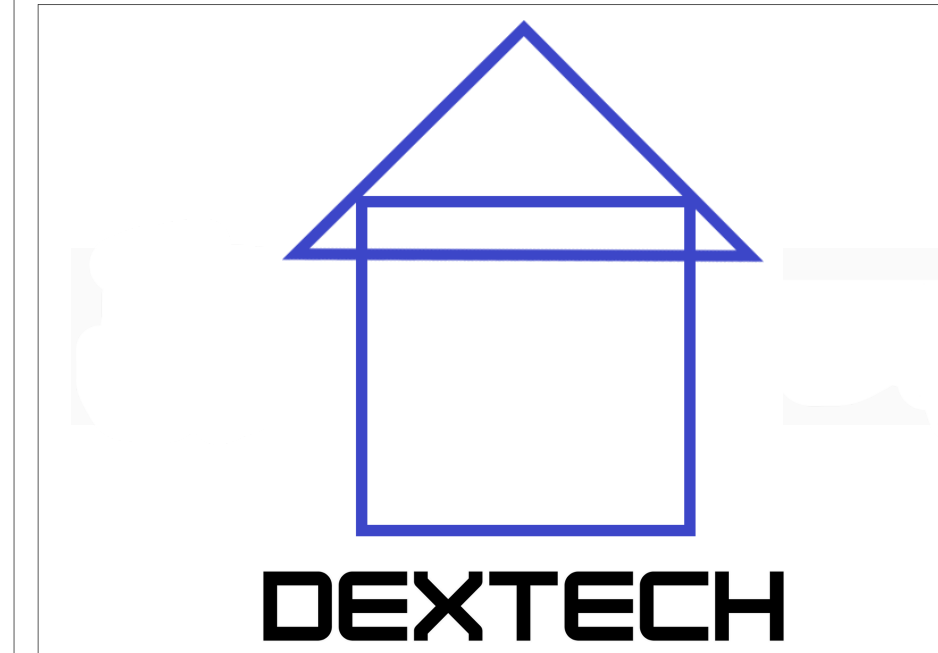

**MIXER4.COM**

Consultant  
Address  
Address  
Address  
Phone

Consultant  
Address  
Address  
Address  
Phone

Consultant  
Address  
Address  
Address  
Phone

Consultant  
Address  
Address  
Address  
Phone

Consultant  
Address  
Address  
Address  
Phone

[illegible]

## Racine Zoo

## Zootopia

Site view


Project Number

Date	4/14/20
------	---------

Drawn By	Dexter
----------	--------

## C1.1

Scale  $1/8" = 1'$

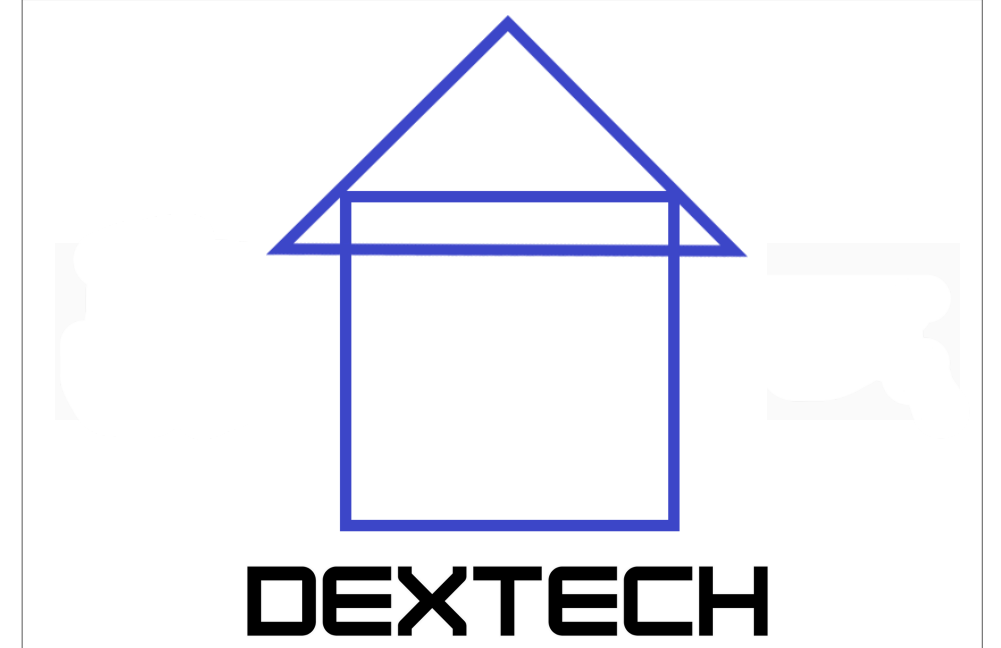

MIXER4.COM

Consultant	Address	Address	Address	Phone
------------	---------	---------	---------	-------

Consultant	Address	Address	Address	Phone
------------	---------	---------	---------	-------

Consultant	Address	Address	Address	Phone
------------	---------	---------	---------	-------

Consultant	Address	Address	Address	Phone
------------	---------	---------	---------	-------

Consultant  
Address  
Address  
Address  
Phone

[illegible]

Racine Zoo



## Zootopia

## First Floor

Project Number	1
Date	4/14/2025
Drawn By	Dexter H.
Checked By	Robert K.

## A1.1

Scale	$1/8" = 1'-0"$
-------	----------------

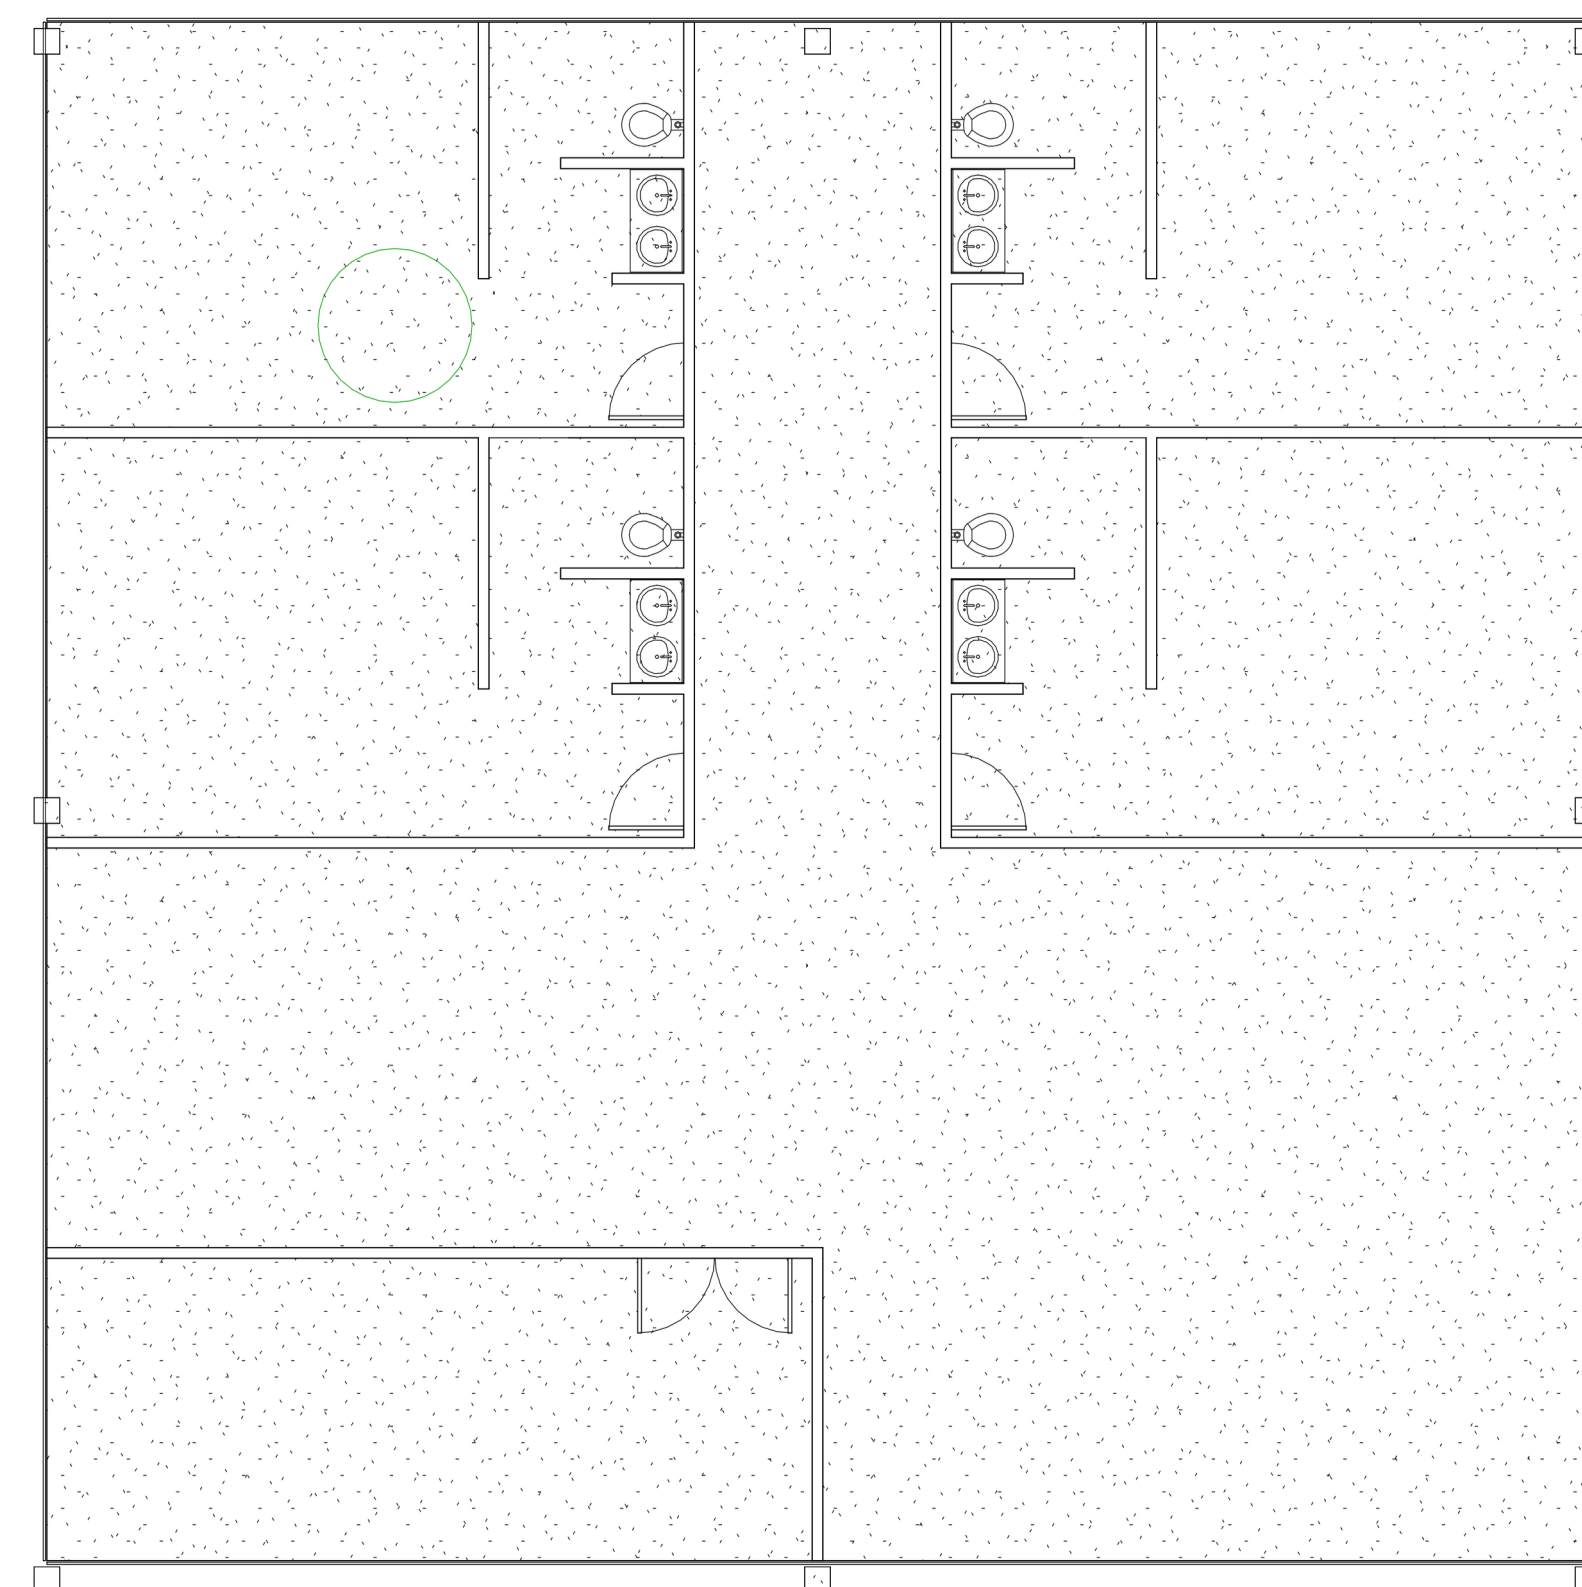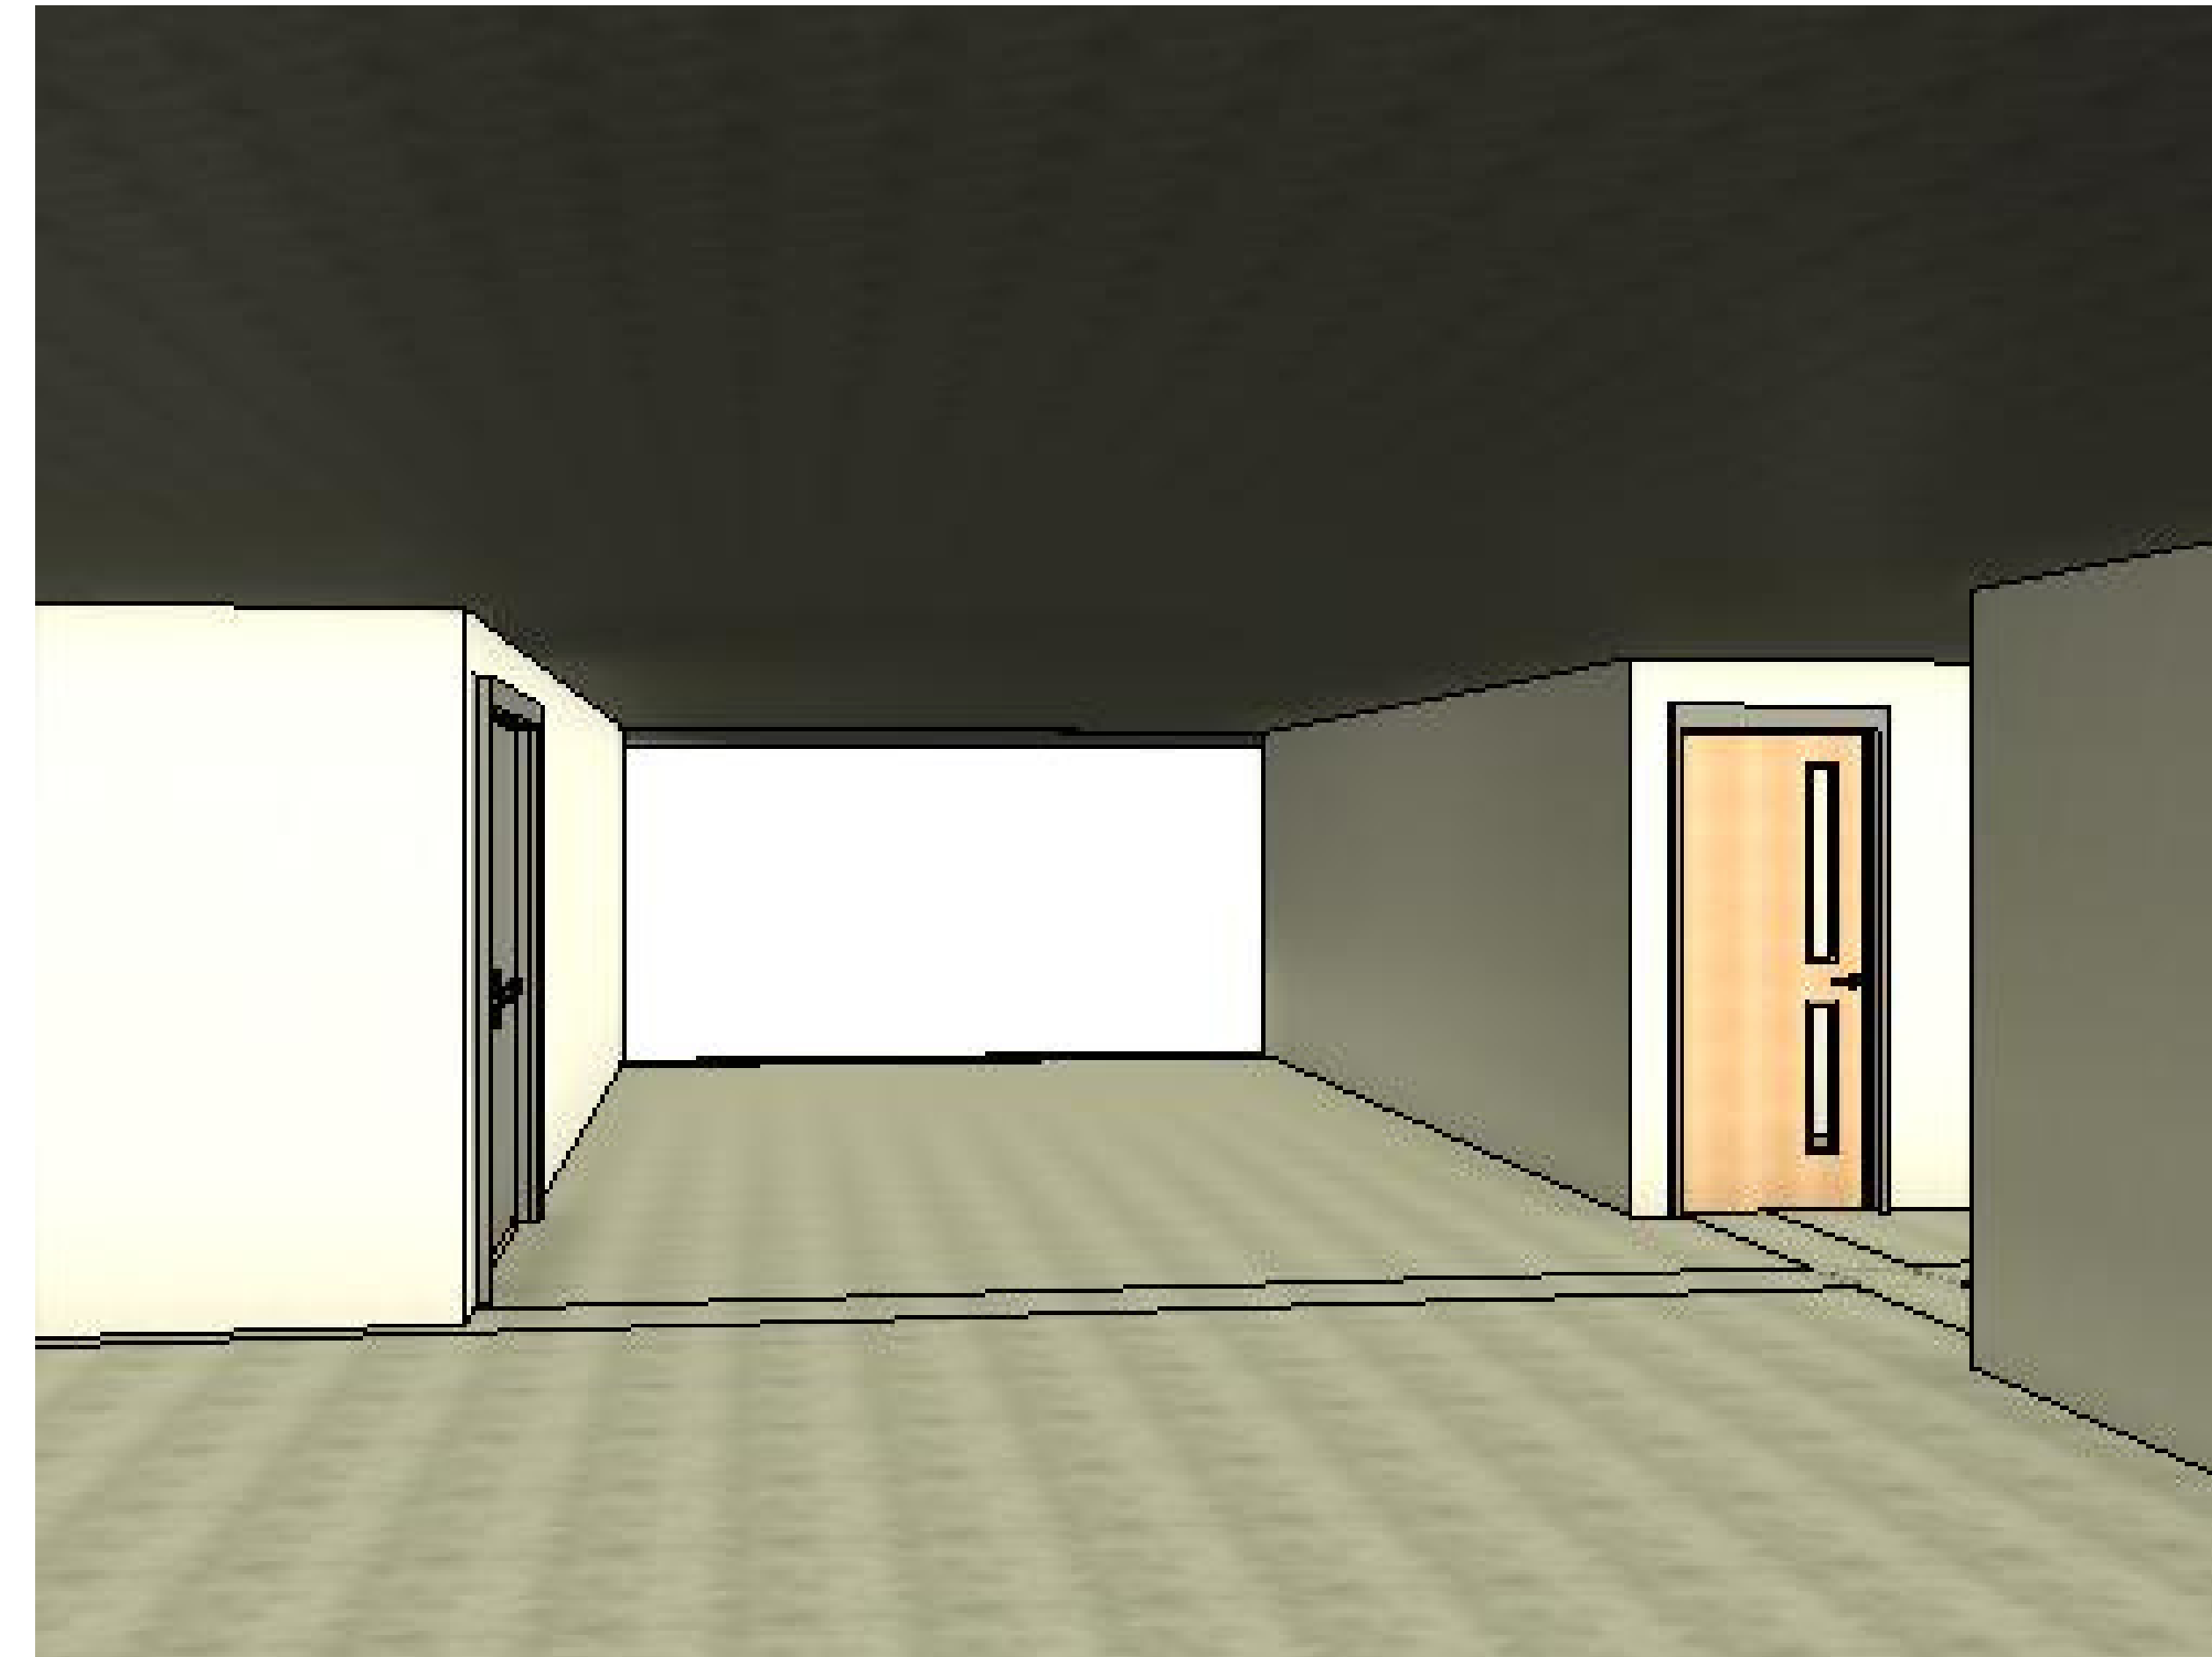

Consultant	Address	Address	Address	Phone
------------	---------	---------	---------	-------

Consultant	Address	Address	Address	Phone
------------	---------	---------	---------	-------

Consultant  
Address  
Address  
Address  
Phone

Consultant  
Address  
Address  
Address  
Phone

Consultant  
Address  
Address  
Address  
Phone

[illegible]

Racine Zoo

## Zootopia

## Second Floor

Project Number	1
Date	4/14/2025
Drawn By	Dexter H.
Checked By	Robert K.

## A1.2

Scale  $1/8" = 1'-0"$





MIXER4.COM



Consultant  
Address  
Address  
Address  
Phone

Consultant	Address	Address	Address	Phone
------------	---------	---------	---------	-------

Consultant  
Address  
Address  
Address  
Phone

Consultant  
Address  
Address  
Address  
Phone

Consultant  
Address  
Address  
Address  
Phone

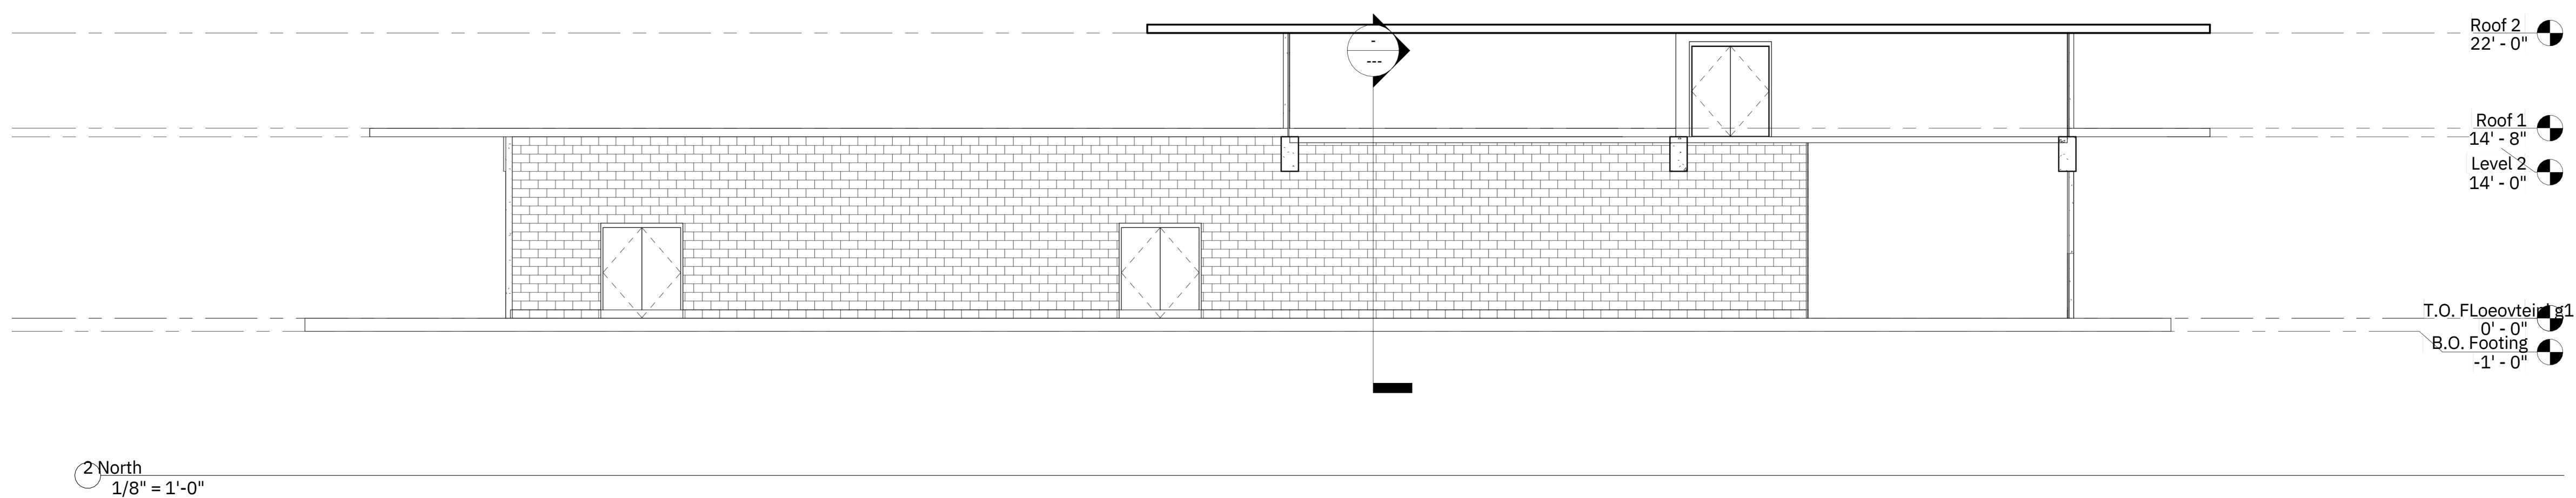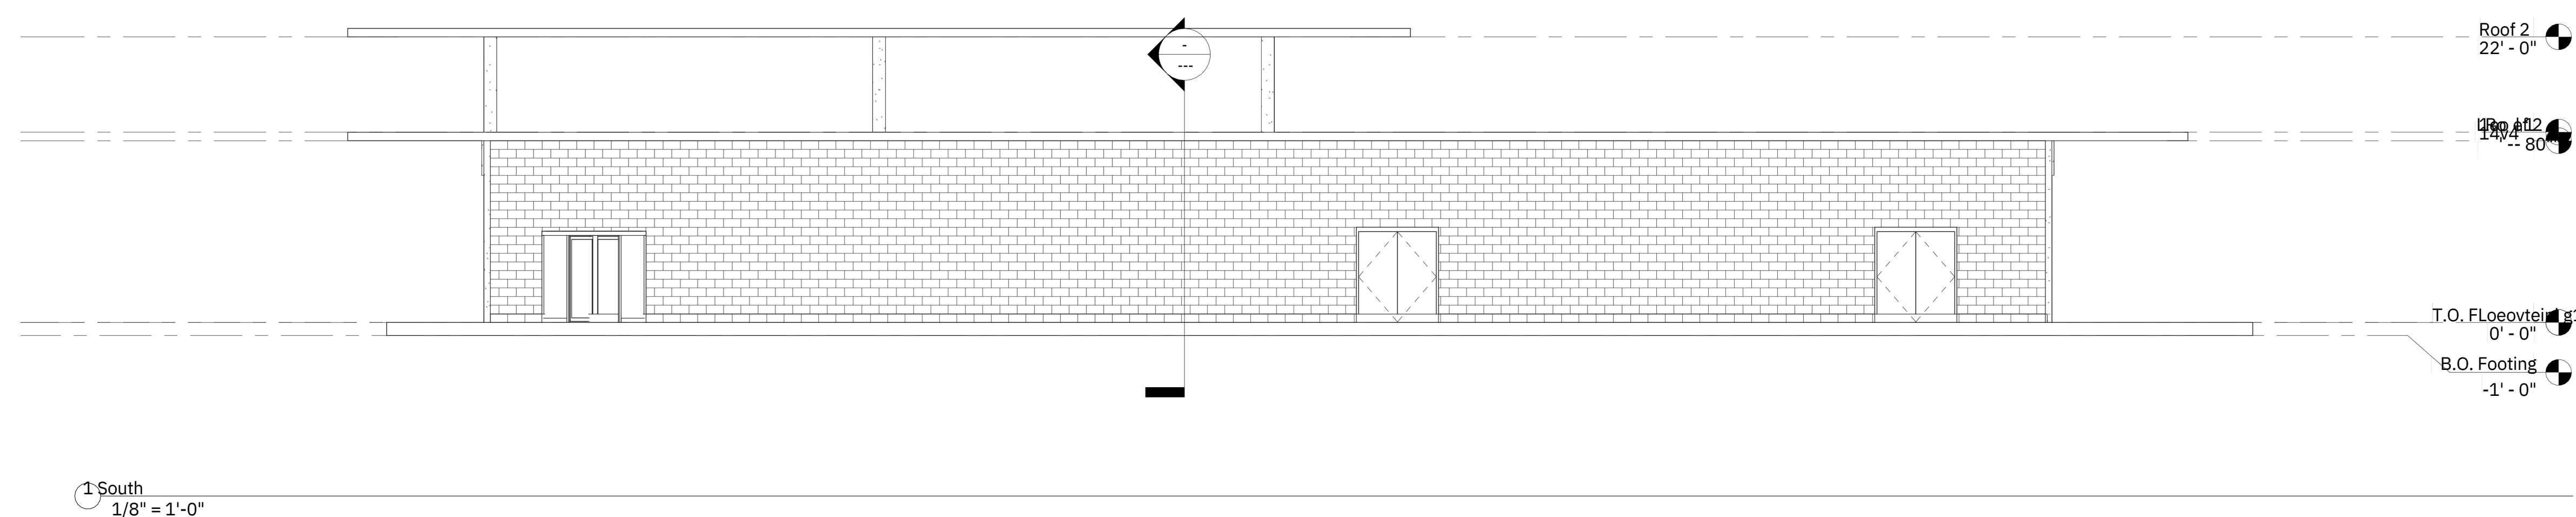[illegible]

## Racine Zoo

## Zootopia Elevations

Project Number	1
Date	4/14/2025
Drawn By	Dexter H.
Checked By	Robert K.

## A2.1

Scale	$1/8" = 1'-0"$
-------	----------------



MIXER4.COM


Consultant  
Address  
Address  
Address  
Phone

Consultant	Address	Address	Address	Phone
------------	---------	---------	---------	-------


Consultant  
Address  
Address  
Address  
Phone

Consultant  
Address  
Address  
Address  
Phone

Consultant  
Address  
Address  
Address  
Phone

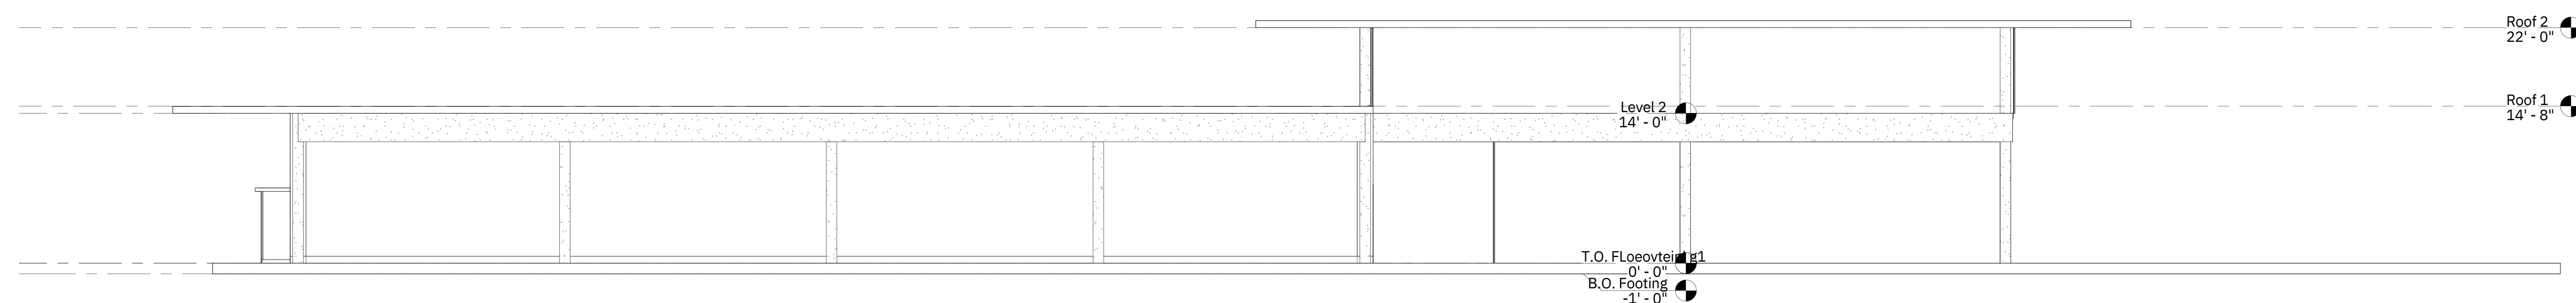

1 East  
1/8" = 1'-0"

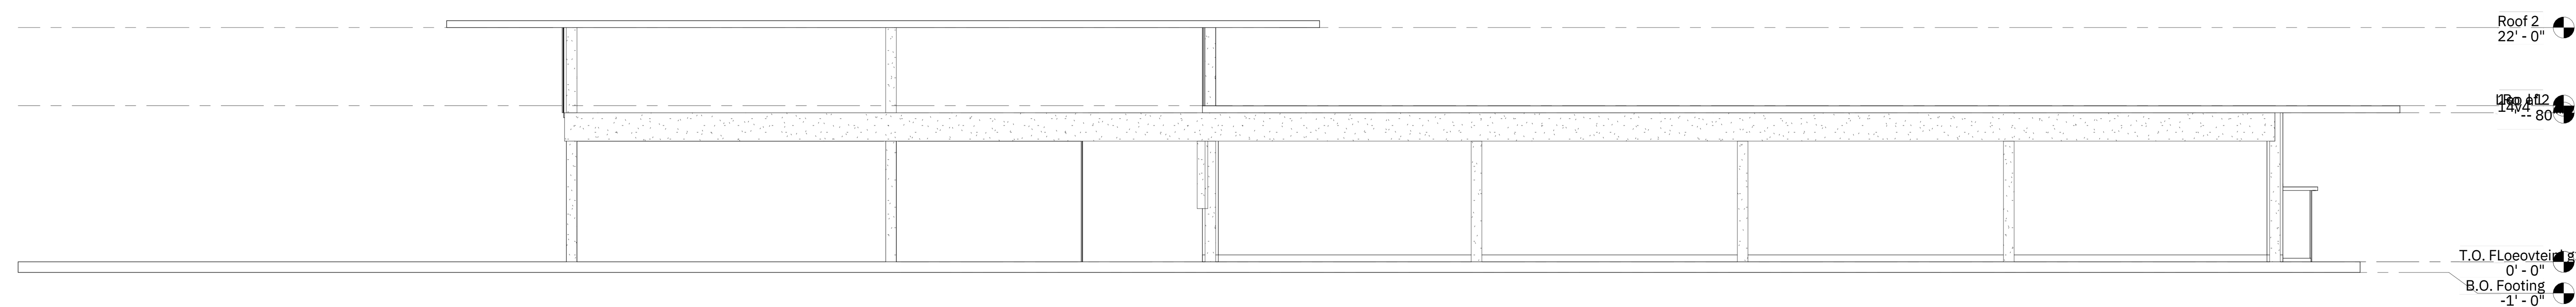

2 West  
1/8" = 1'-0'

[illegible]

# Racine Zoo

## Zootopia Elevations

Project Number	1
Date	4/14/2025
Drawn By	Dexter H.
Checked By	Robert K.

## A2.2

Scale	$1/8" = 1'-0"$
-------	----------------





**MIXER4.COM**

Consultant  
Address  
Address  
Address  
Phone

Consultant  
Address  
Address  
Address  
Phone

Consultant  
Address  
Address  
Address  
Phone

Consultant
Address
Address
Address
Phone

Consultant  
Address  
Address  
Address  
Phone

[illegible]

## Racine Zoo

## Zootopia

## Building sections

Project Number	
Date	4/14/202
Drawn By	Dexter H
Checked By	Robert k

### A3.1

Scale	$1/8" = 1'-0"$
-------	----------------

•  
•  
•  
•  
•  
•  
•  
•  
•  
•  
•

