


xref-comm1 LR FLOOR PLAN & ELEV

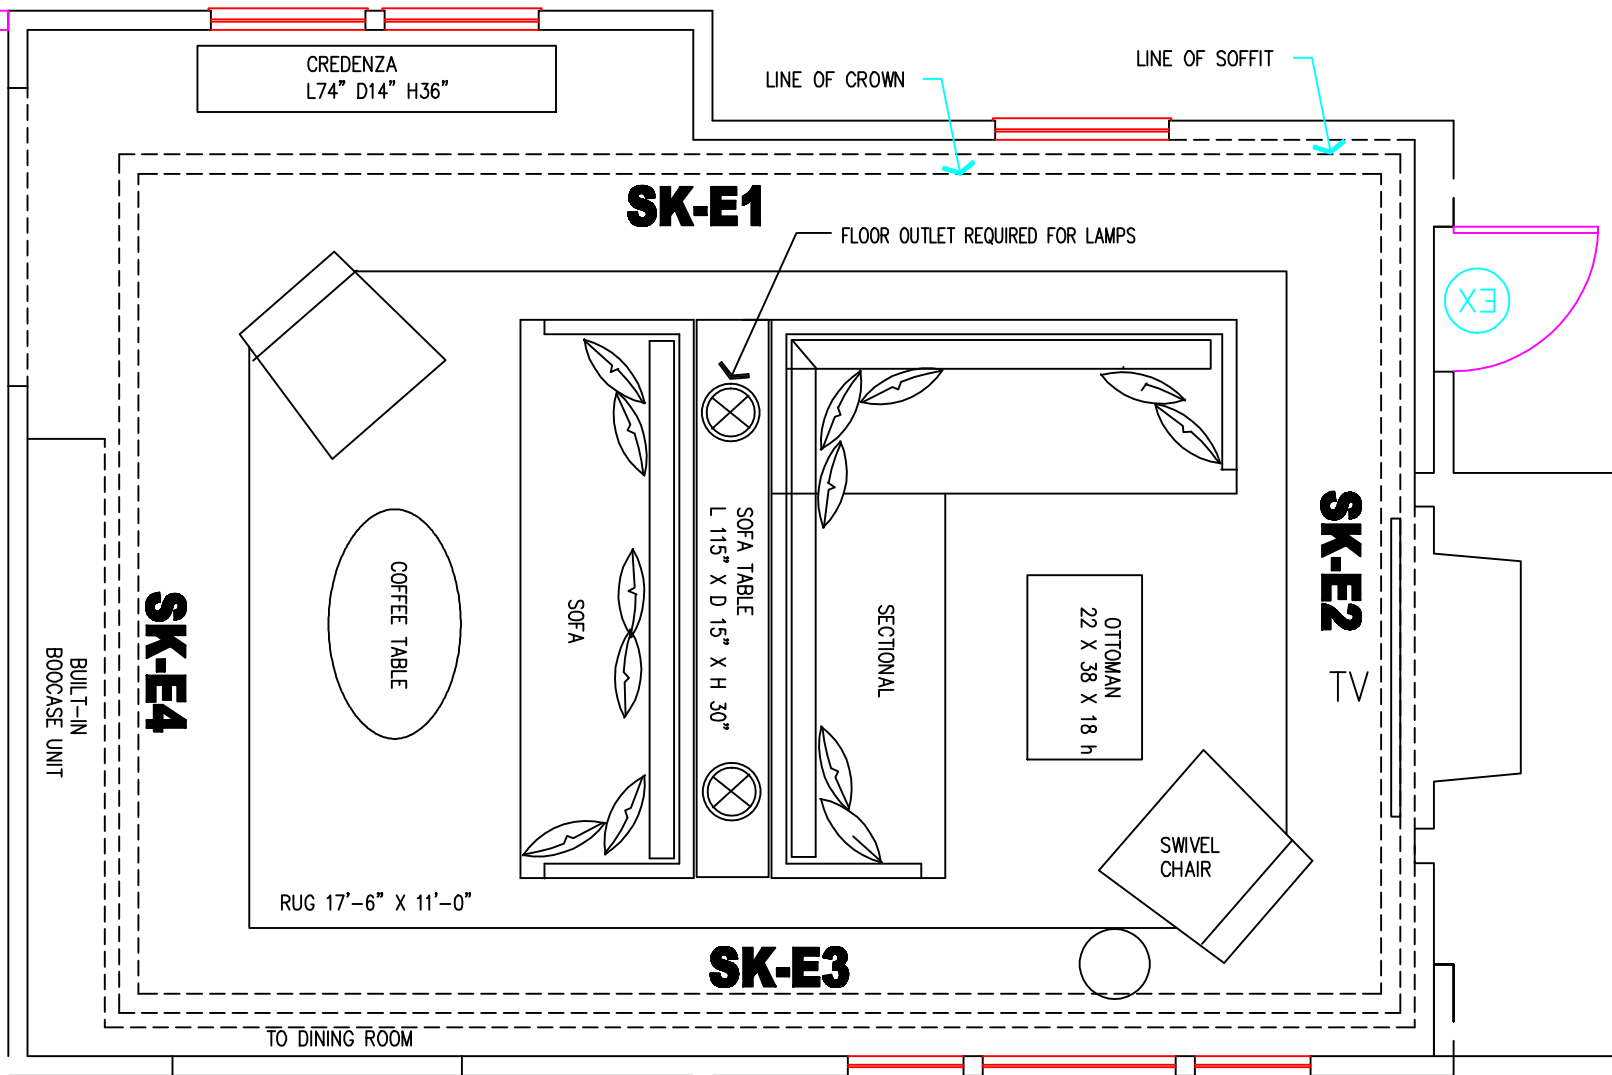

DESIGN INTENT ONLY

LIVING ROOM FURNITURE PLAN
ROSLYN HEIGHTS, NY
DATE: 01/28/2026

SCALE: 3/8" = 1'-0"

PRELIMINARY

SK-1