


xref-comm1 LR FLOOR PLAN & ELEV

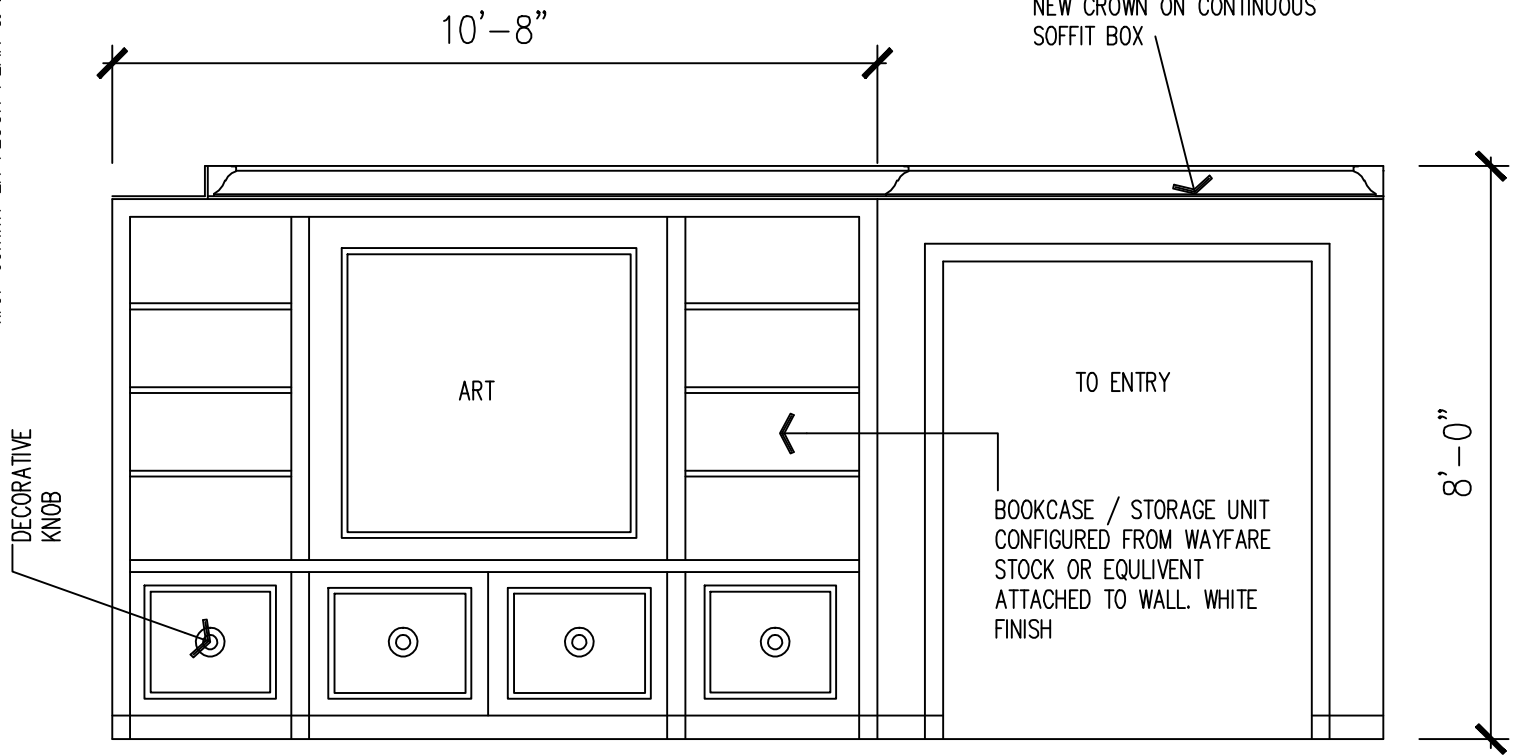

PRELIMINARY

DESIGN INTENT ONLY

LIVING ROOM BUILT-IN ELEVATION

ROSLYN HEIGHTS, NY

DATE: 01/28/2024

SCALE: 3/8" = 1'-0"

SK-E4