



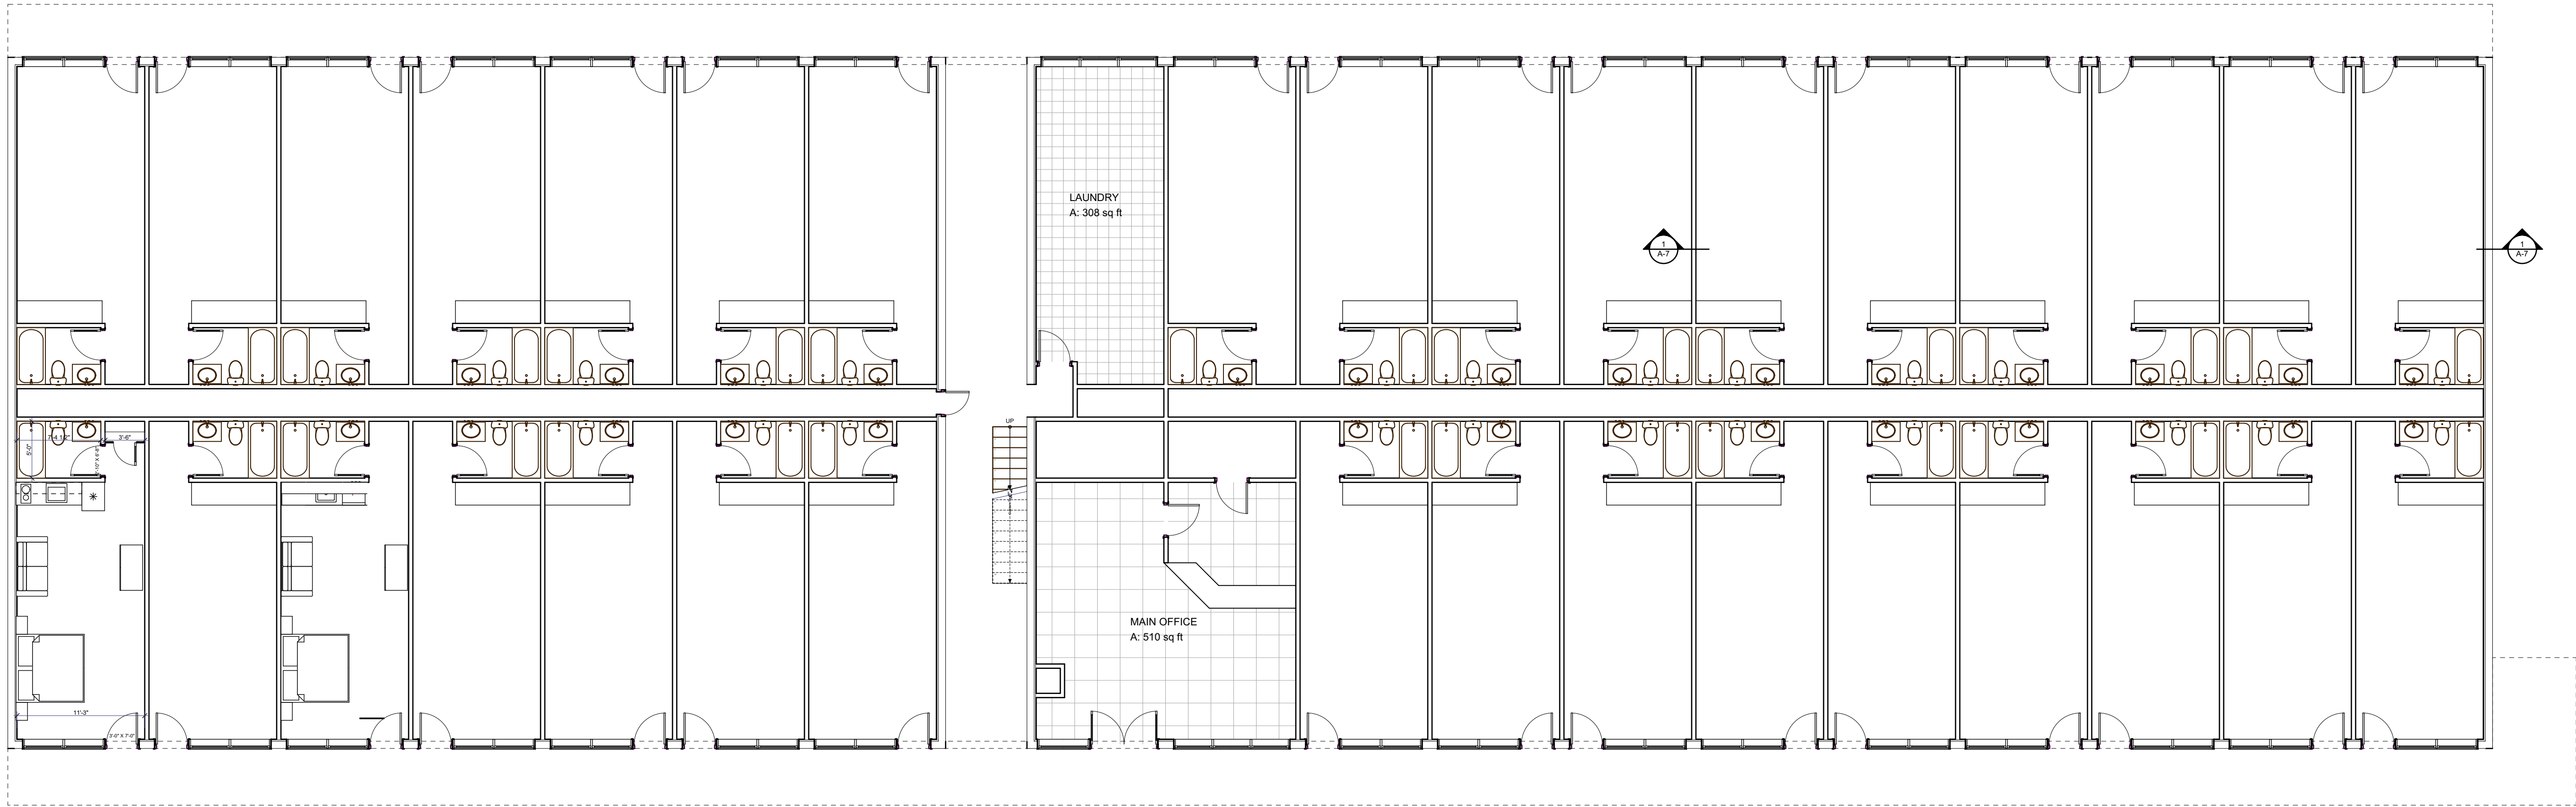

1 FIRST FLOOR PLAN
.3 SCALE: 1/8" = 1'-0"

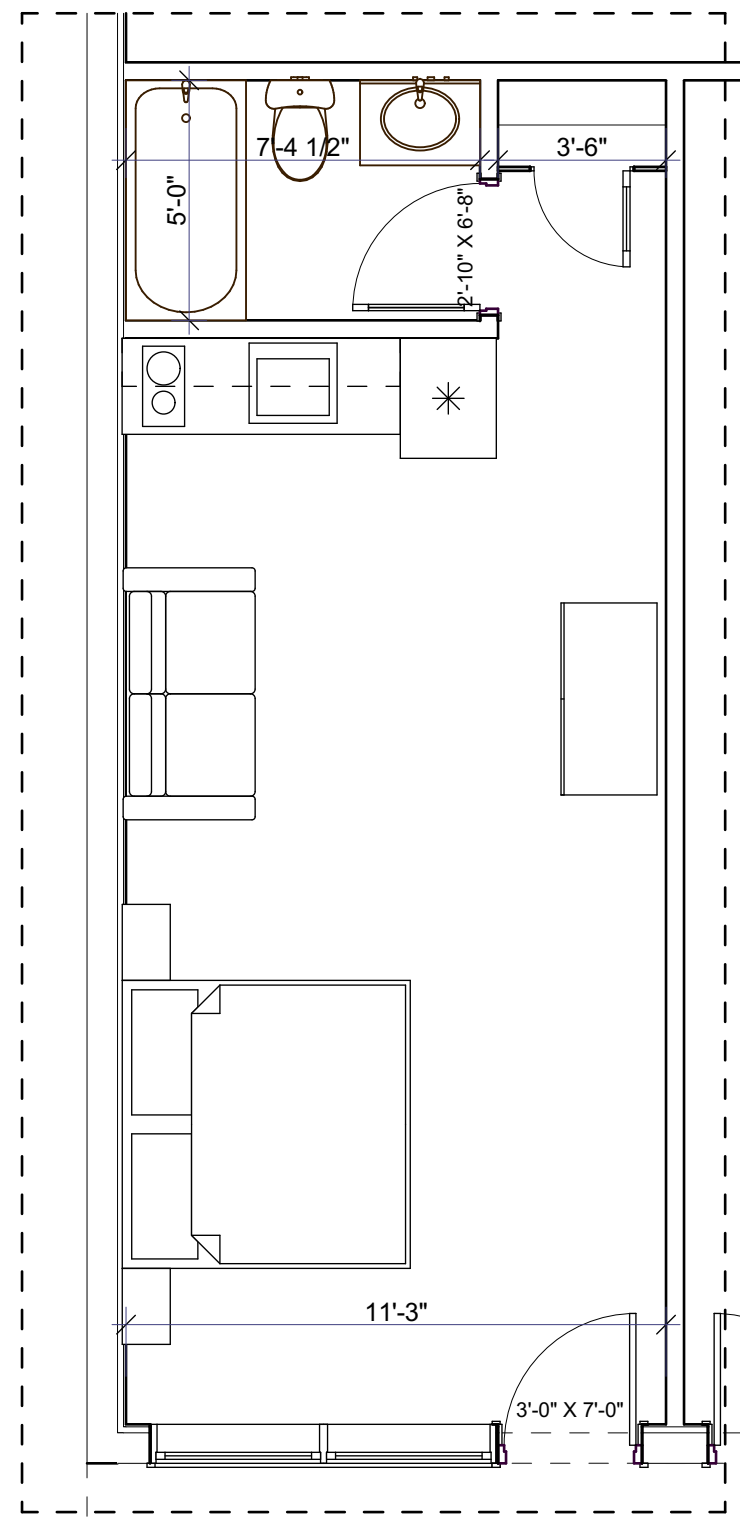


2 TYPICAL UNIT PLAN
.3 SCALE: 1/4" = 1'-0"

GOLF COURSE ROAD APARTMENTS
185 GOLF COURSE ROAD
UNICOI, TN

Revision History	
Change Name	Date
PRELIMINARY	9-23-2022

Project #: 22120

Modified by
N.R.
Checked by
M.T.B.

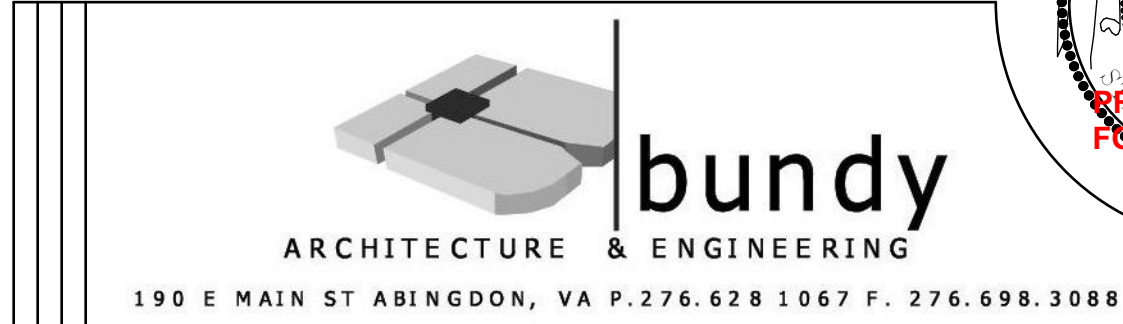



TYPICAL STUDIO



TYPICAL STUDIO LOOKING TOWARD FRONT


GOLF COURSE ROAD APARTMENTS
185 GOLF COURSE ROAD
UNICOI, TN

Revision History	
Change Name	Date
PRELIMINARY	9-23-2022

Project #: 22120

Modified by
N.R.
Checked by
M.T.B.

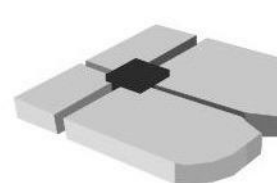

**bundy**
ARCHITECTURE & ENGINEERING
190 E MAIN ST ABINGDON, VA P. 276.628 1067 F. 276.698.3088