


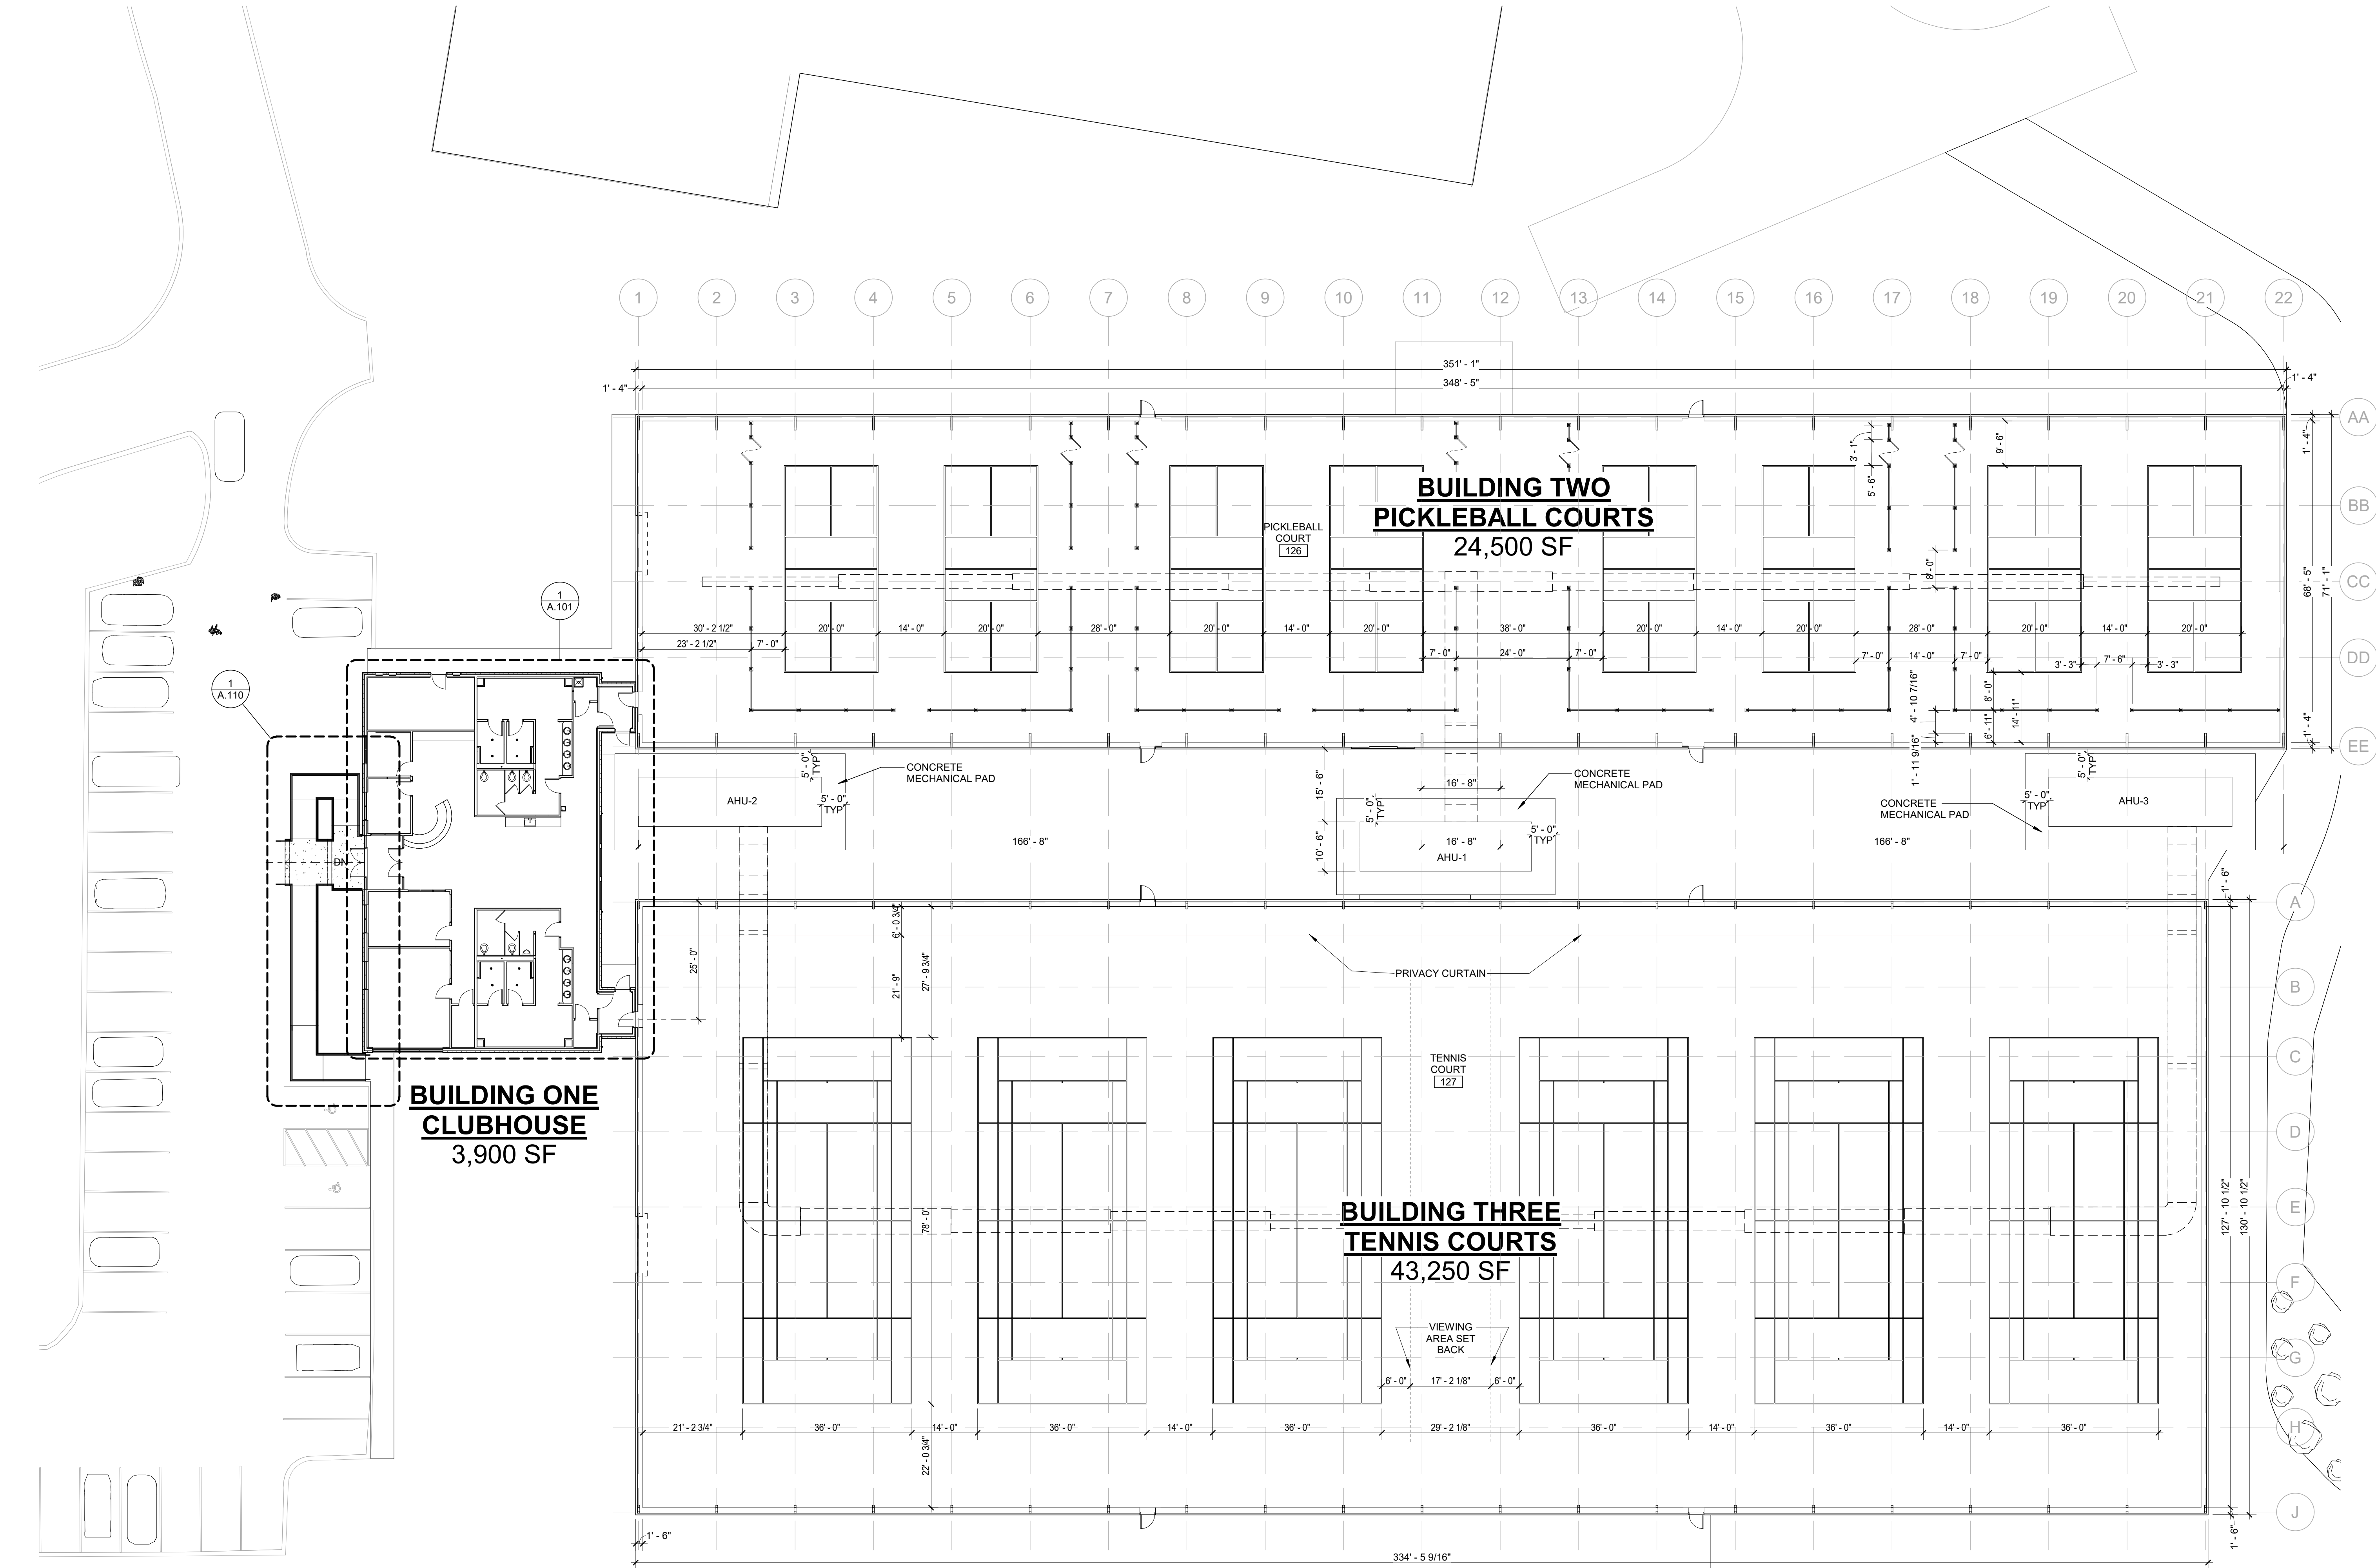

1 OVERALL SITE PLAN
SCALE: 1/16" = 1'-0"

Notes:

Architect's Stamp:

Project:
Marcus Lewis Racquet Club
45 Nagog Park
Acton, MA, 01720
Client:
Marcus Lewis Enterprises

54 Woods Lane,
Lancaster, MA, 01523
Project #: 25059
Scale: 1/16" = 1'-0"
Issue: PERMIT SET
Date: 11/10/2025

Revisions: Date:

Drawing Title:
SITE PLAN

Sheet Number:

A.100

MAUGEL DESTEFANO
ARCHITECTS
200 AVER ROAD | SUITE 200
HAVERD, MA 01461
978 456 2800
MAUGEL.COM

THESE DOCUMENTS ARE ALL IDEAS, ARRANGEMENTS, DESIGNS AND PLANS
INDICATED HEREON OR REPRESENTED THEREIN ARE OWNED BY AND REMAIN
THE PROPERTY OF MAUGEL DESTEFANO ARCHITECTS, INC. AND NO PART
THEREOF SHALL BE UTILIZED BY ANY PERSON, FIRM OR CORPORATION FOR
ANY PURPOSES WHATSOEVER EXCEPT WITH SPECIFIC WRITTEN PERMISSION
© 2025 MAUGEL DESTEFANO ARCHITECTS, INC.