

SITE PLAN 1" = 20'-0"
23 7711 01 00 11

REVISIONS	
DATE	DESCRIPTION
11/8/19	SHORTENED ENTRANCE CANOPY



NOT VALID UNLESS SIGNED AND DATED

LARRY W. ROBINSON, P.A.
architect

414 north halifax avenue
daytona beach, florida 321
telephone: 385 - 252 - 04
e mail: lwrarchitect@belsouth.net



**Proposed 36 Unit Condominium for
SHAMROCK-SHAMROCK, INC.**
613 North Halifax Avenue, Daytona Beach, Florida

THIS DRAWING & ITS REPRODUCTIONS ARE INSTRUMENTS OF SERVICE. ALL DESIGN INFORMATION SHOWN HEREON IS PROVIDED IN CONFIDENCE & REMAINS THE SOLE PROPERTY OF LARRY W. ROBINSON, P.A. THIS DESIGN & ALL INFORMATION PROVIDED ON THIS DOCUMENT FOR ANY OTHER PURPOSE OTHER THAN THE SPECIFIC PROJECT NAMED HEREON IS STRICTLY PROHIBITED WITHOUT THE WRITTEN CONSENT OF LARRY W. ROBINSON, ARCHITECT.

UNAUTHORIZED ALTERATION OR ADDITION TO THIS DOCUMENT IS A VIOLATION OF FLORIDA STATUTES. ONLY COPIES MADE FROM THE ORIGINAL & THIS DOCUMENT, BEARING THE ORIGINAL EMPLOYER'S SEAL, SHALL BE CONSIDERED TO BE VALID COPIES.

DATE 12/7/17
COMM. NO.
DRAWN BY

SHEET
SITE PLAN
A-1
OF 5

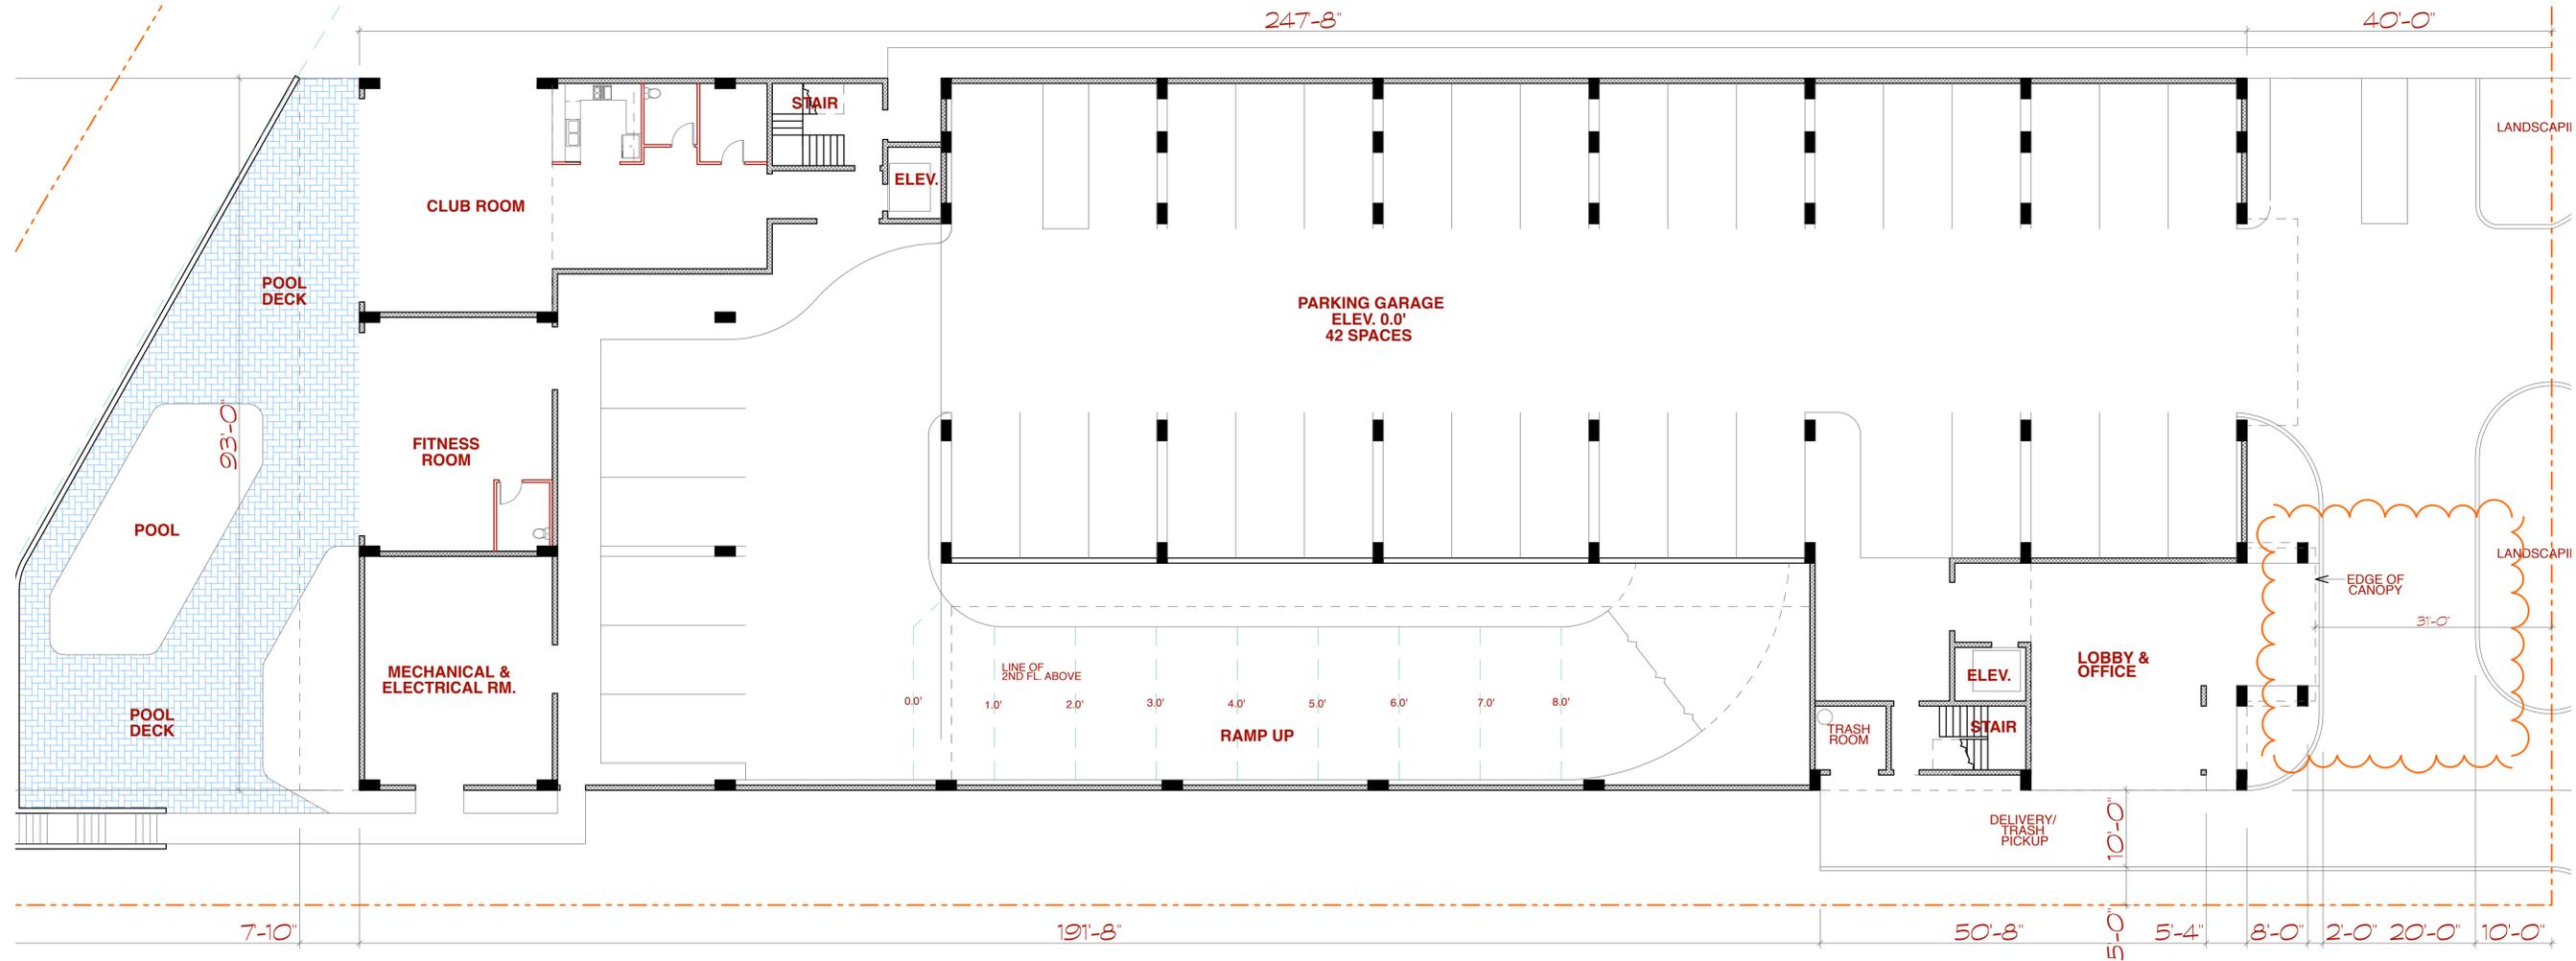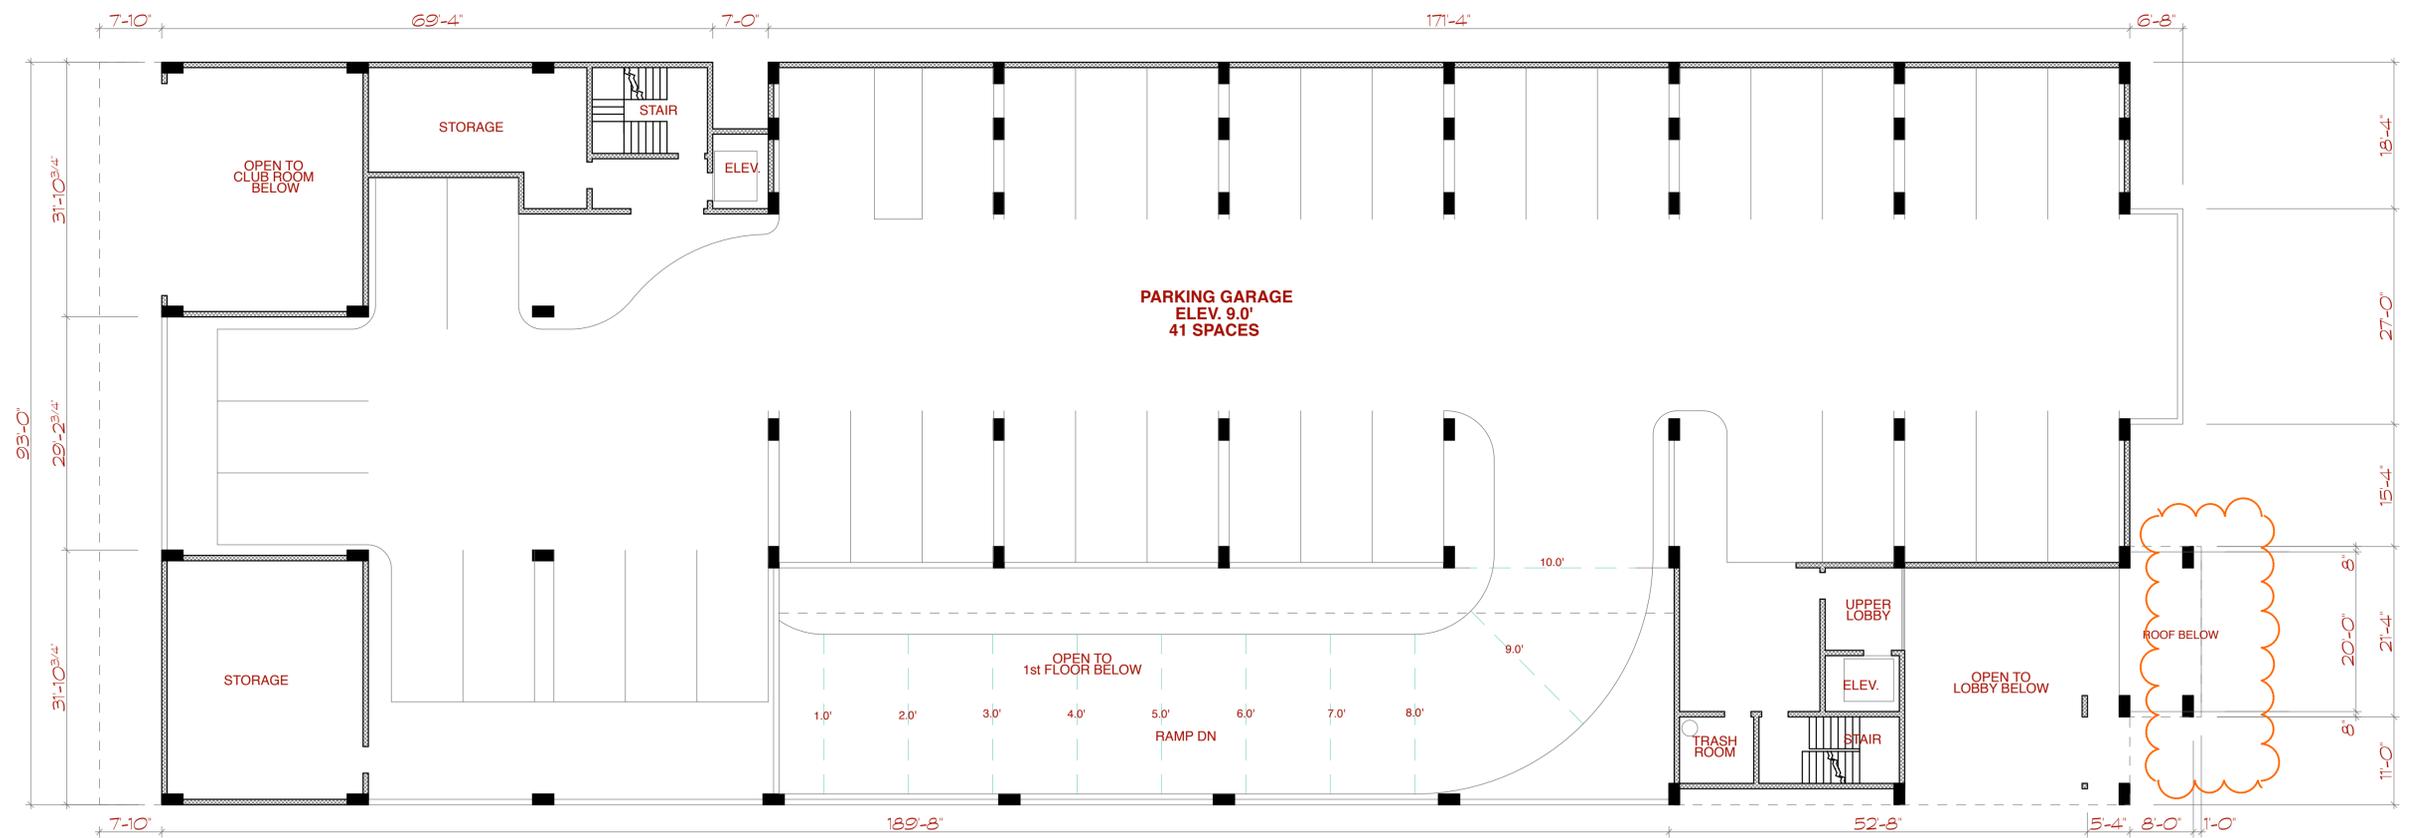

REVISIONS	
DATE	DESCRIPTION
11/8/19	SHORTENED ENTRANCE CANOPY



NOT VALID UNLESS SIGNED AND DATED

LARRY W. ROBINSON, P.A.
architect

414 north halifax avenue
daytona beach, florida 321
telephone: 385-252-0444
e mail: lwrarchitect@bellsouth.net

Proposed 36 Unit Condominium for SHAMROCK-SHAMROCK, INC.
613 North Halifax Avenue, Daytona Beach, Florida


THIS DRAWING & ITS REPRODUCTIONS ARE INSTRUMENTS OF SERVICE. ALL DESIGN INFORMATION SHOWN HEREON IS PROVIDED IN CAREFULNESS & REMAINS THE SOLE PROPERTY OF SHAMROCK-SHAMROCK, INC. NO USE OF THIS DESIGN & ALL INFORMATION PROVIDED ON THIS DOCUMENT FOR ANY OTHER PURPOSE OTHER THAN THE SPECIFIC PROJECT NAMED HEREON IS STRICTLY PROHIBITED WITHOUT THE WRITTEN CONSENT OF LARRY W. ROBINSON, ARCHITECT.

UNAUTHORIZED ALTERATION OR ADDITION TO THIS DOCUMENT IS A VIOLATION OF FLORIDA STATUTES. ONLY COPIES MADE FROM THE ORIGINAL OF THIS DOCUMENT, BEARING THIS SHEET NUMBER, SHALL BE CONSIDERED TO BE VALID COPIES.

DATE: 12/7/17
COMM. NO.
DRAWN BY

SHEET
1ST & 2ND FLOOR PLANS


A-2

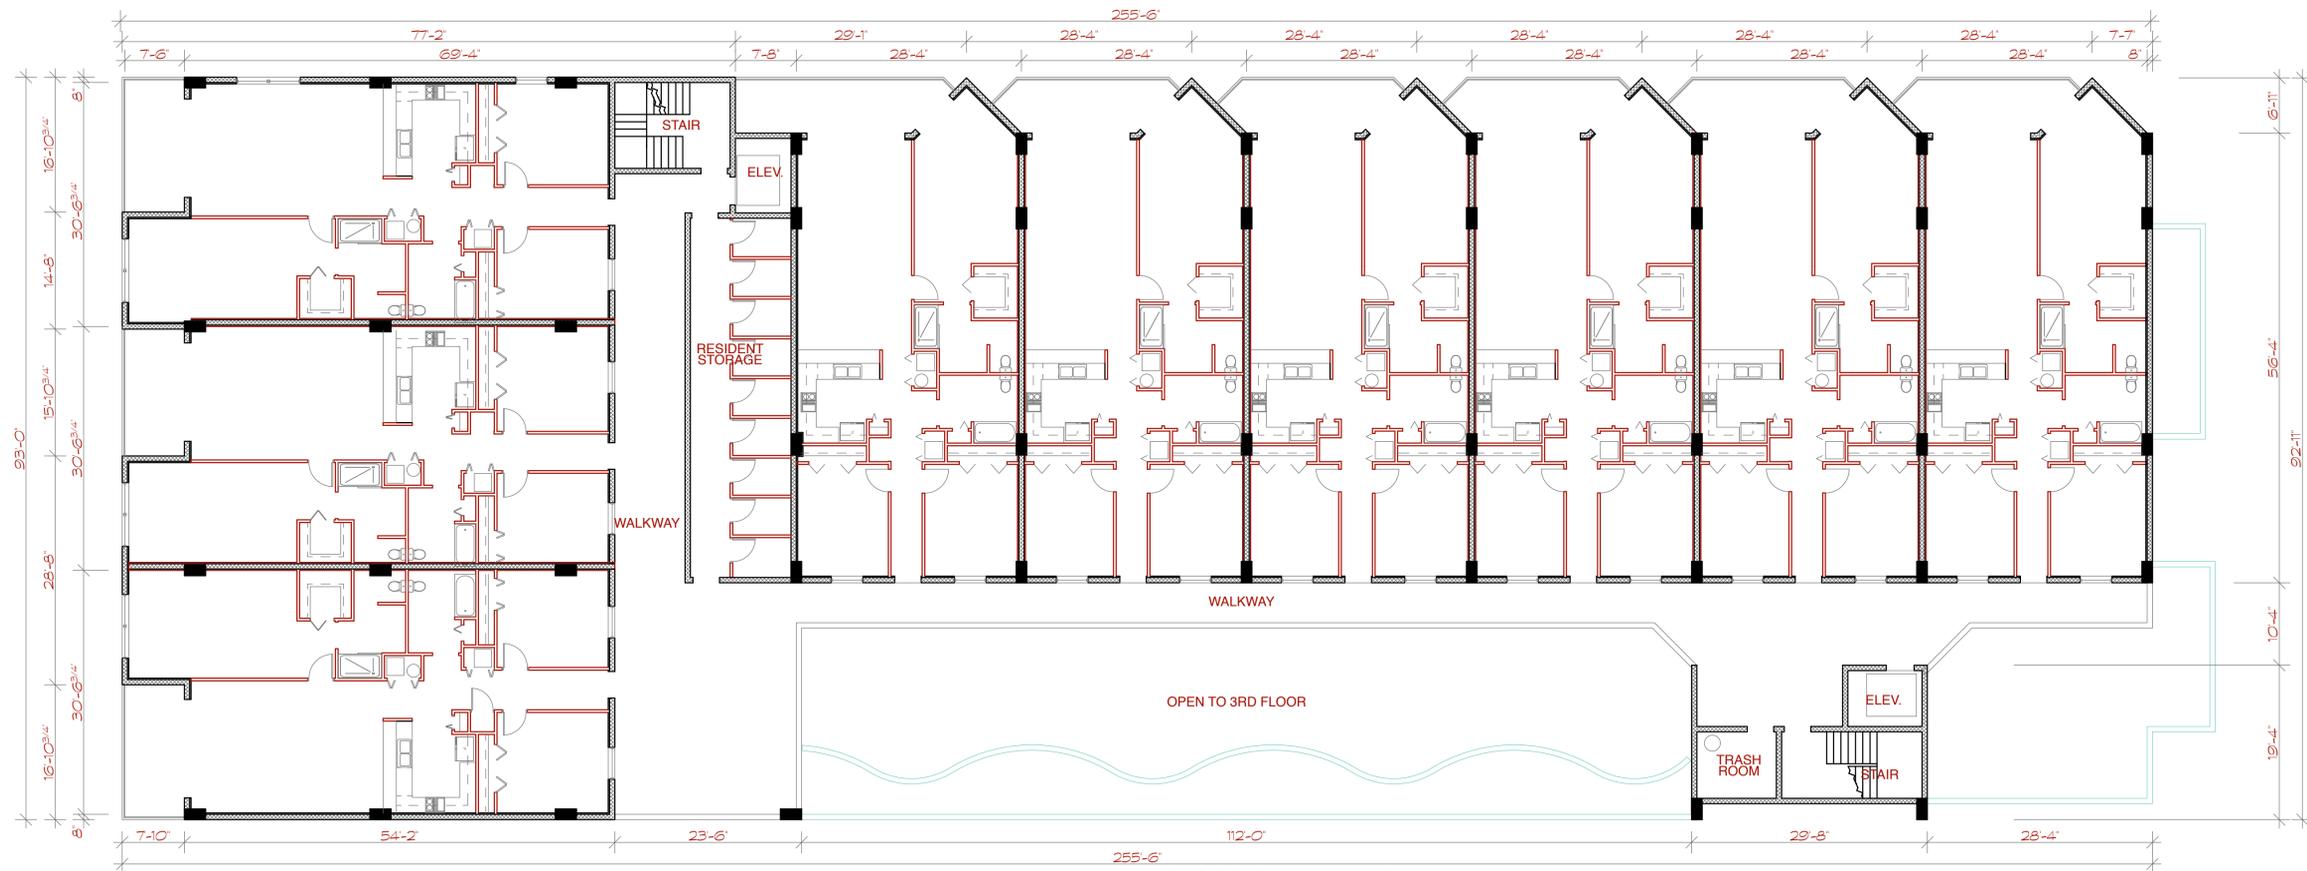

4th thru 6th FLOOR PLAN 3/32" = 1'-0"

9 UNITS/FLOOR

20,354.94 sq ft

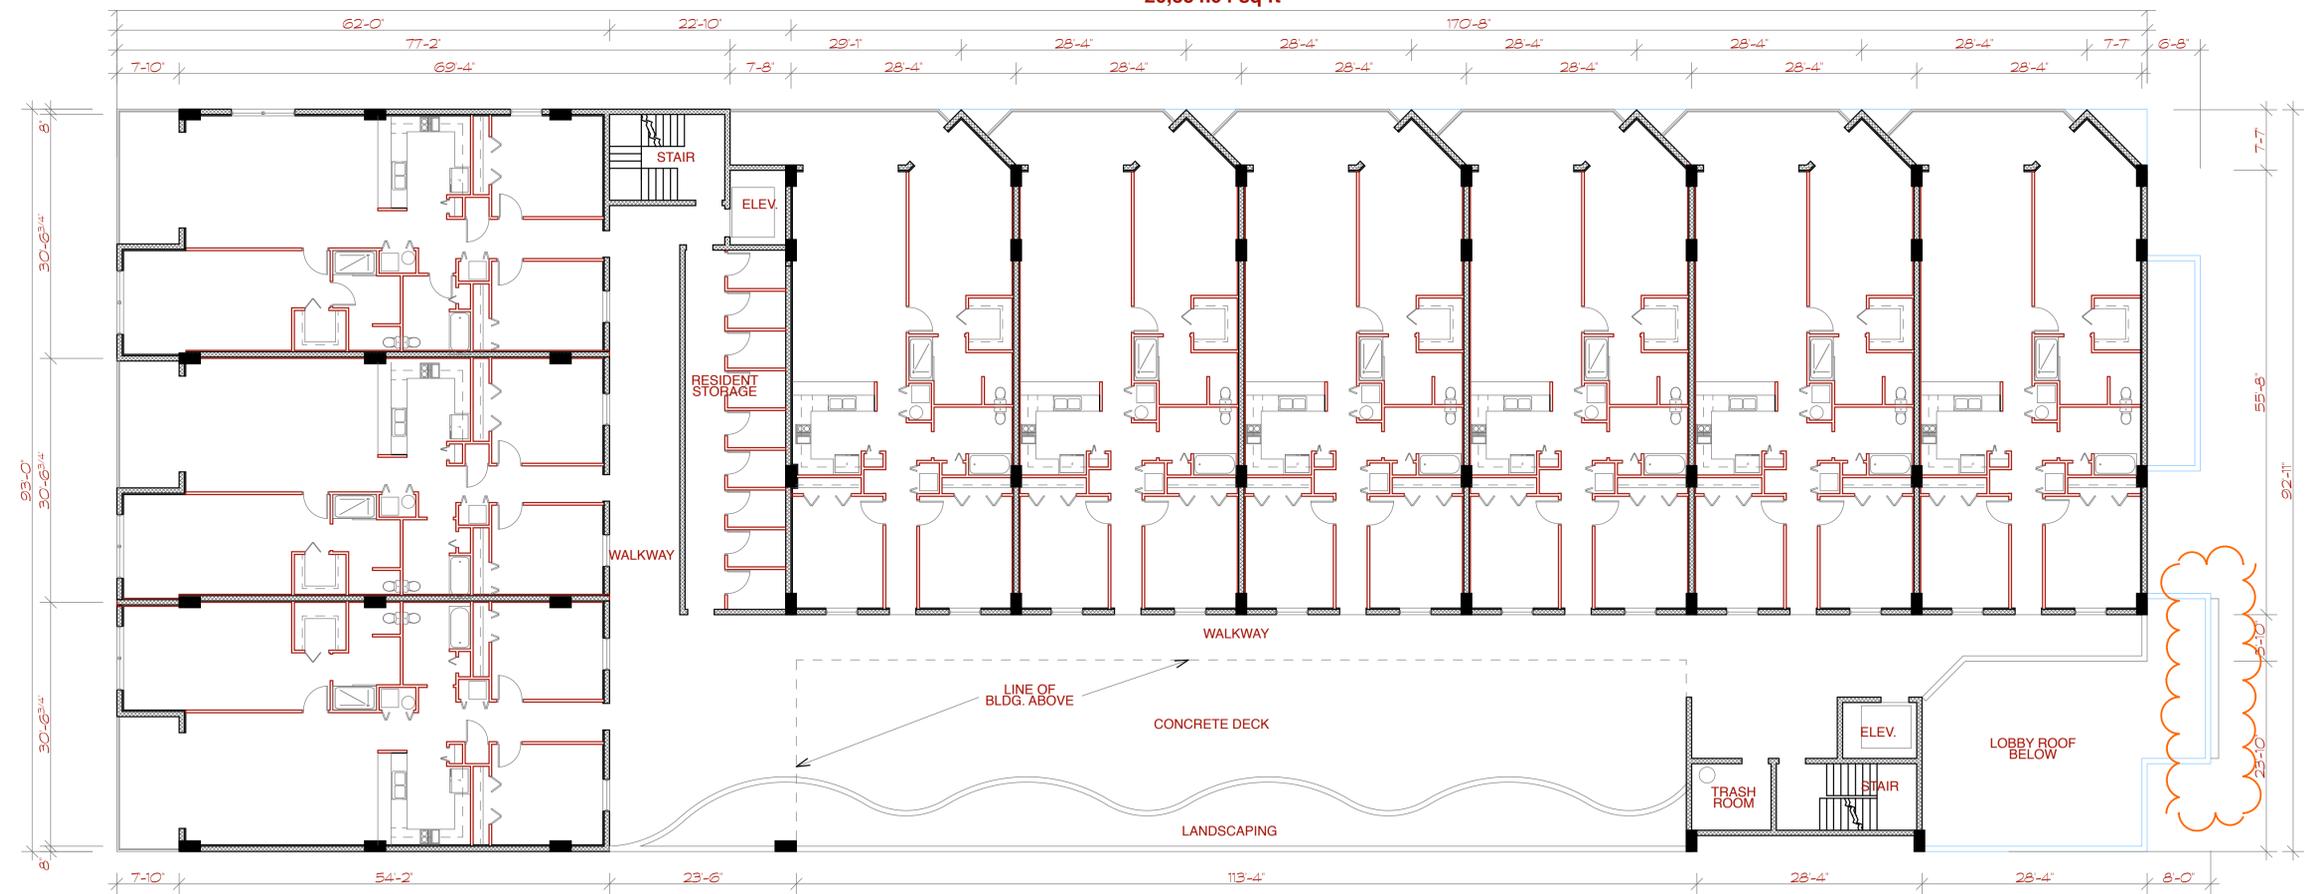

3rd FLOOR PLAN 3/32" = 1'-0"

9 UNITS

REVISIONS

DATE	DESCRIPTION
11/8/19	SHORTENED ENTRANCE CANOPY



NOT VALID UNLESS SIGNED AND DATED



LARRY W. ROBINSON, P.A.
architect

414 north halifax avenue
daytona beach, florida 321
telephone: 385 - 252 - 04
e mail: lwarchitect@belsouth.net

**Proposed 36 Unit Condominium for
SHAMROCK-SHAMROCK, INC.**
613 North Halifax Avenue, Daytona Beach, Florida

THIS DRAWING & ITS REPRODUCTIONS ARE INSTRUMENTS OF SERVICE. ALL DESIGN INFORMATION SHOWN HEREON IS PROVIDED IN CONFIDENCE & REMAINS THE SOLE PROPERTY OF LARRY W. ROBINSON, P.A. THIS DESIGN & ALL INFORMATION PROVIDED ON THIS DOCUMENT FOR ANY OTHER PURPOSE OTHER THAN THE SPECIFIC PROJECT NAMED HEREON IS STRICTLY PROHIBITED WITHOUT THE WRITTEN CONSENT OF LARRY W. ROBINSON, ARCHITECT.

UNAUTHORIZED ALTERATION OR ADDITION TO THIS DOCUMENT IS A VIOLATION OF FLORIDA STATUTES. ONLY COPIES MADE FROM THE ORIGINAL SET OF THIS DOCUMENT, BEARING ALL ORIGINAL MARKINGS, SHALL BE CONSIDERED TO BE VALID COPIES.

DATE 12/7/17

COMM. NO.


DRAWN BY

SHEET

3RD THRU 6TH FLOOR PLANS

A-3

OF 5

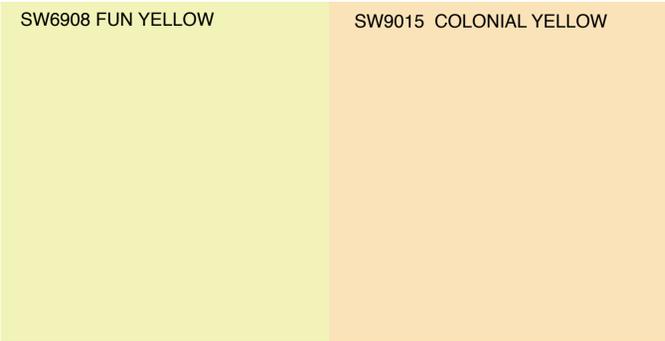


EXTERIOR FINISH SCHEDULE

ALL WALLS TO HAVE LIGHT TEXTURE STUCCO FINISH OVER CONCRETE MASONRY
 ALL PATIO DOORS AND WINDOW FRAMES TO BE ALUMINUM WITH FACTORY WHITE FINISH
 ALL OTHER DOORS ARE FIBERGLASS W/STEEL FRAMES, TO BE PAINTED WHITE
 ALL RAILINGS TO BE ALUMINUM WITH FACTORY WHITE FINISH


PAINT #	COLOR	LOCATION
SW9015	COLONIAL YELLOW	ALL WALLS FLOORS 1, 2 & SOUTH STAIR TOWER
SW6908	FUN YELLOW	ALL WALLS FLOOR 3 TO ROOF
SW7006	EXTRA WHITE	TRIM AT TOP OF PARAPET WALLS

NOTE: ALL PAINT COLORS BY SHERWIN WILLIAMS

REVISIONS	
DATE	DESCRIPTION
11/18/19	SHORTENED ENTRANCE CANOPY
11/19/19	ADDED EXTERIOR FINISH SCHEDULE & REVISED ELEVATIONS

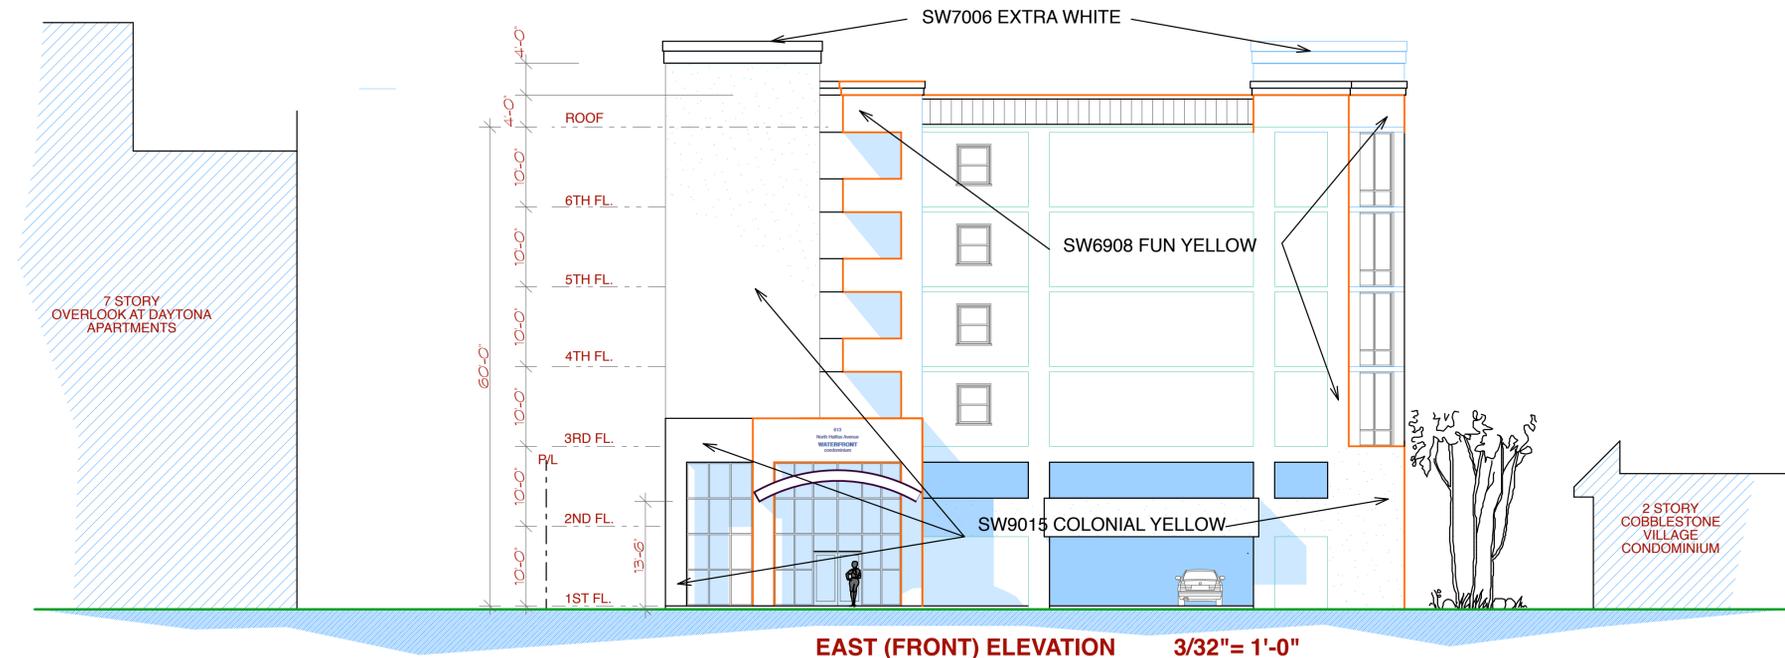

EAST (FRONT) ELEVATION 3/32" = 1'-0"

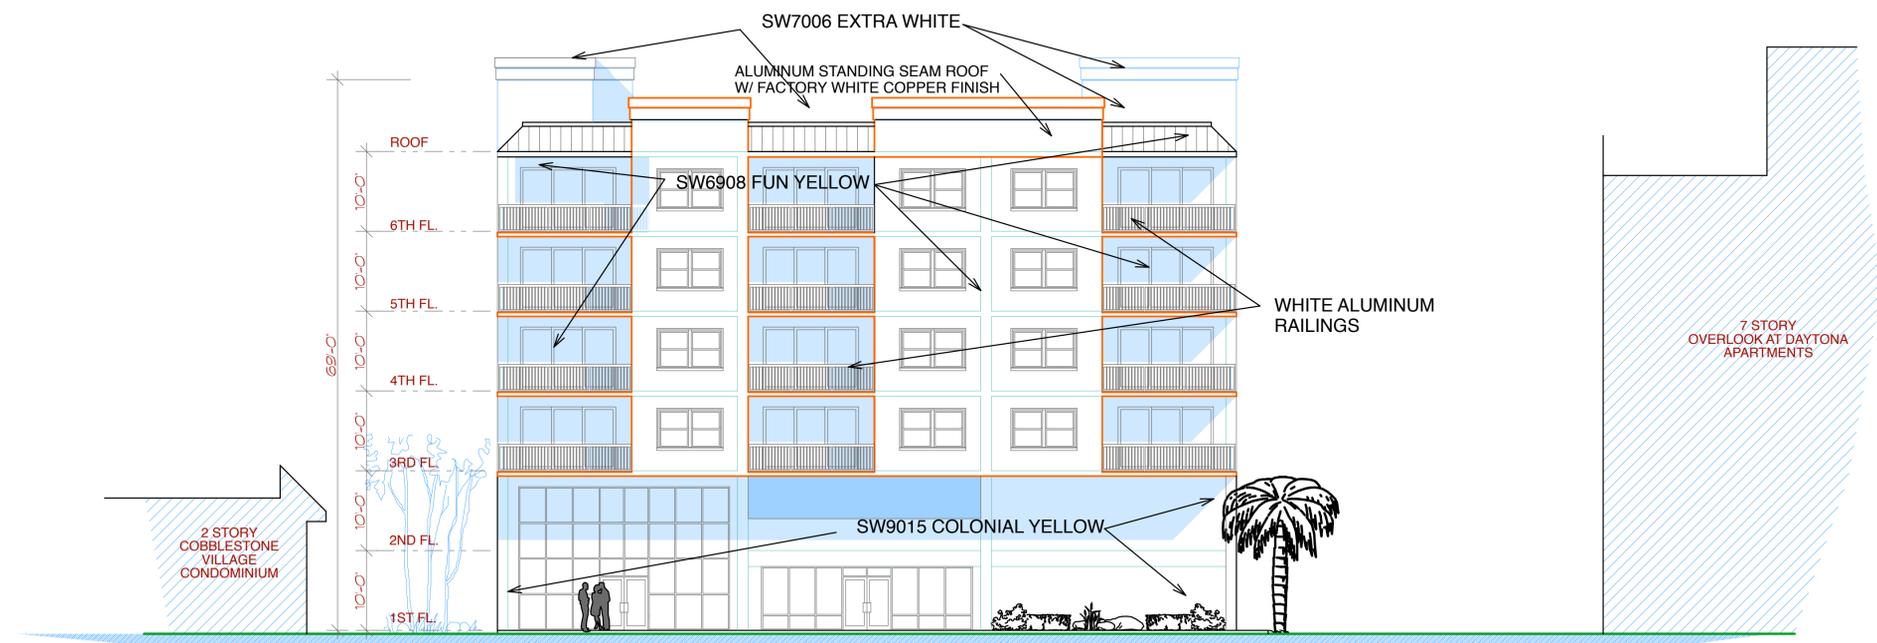

WEST ELEVATION 3/32" = 1'-0"



NOT VALID UNLESS SIGNED AND DATED
LARRY W. ROBINSON, P.A.
 architect
 414 north halifax avenue
 daytona beach, florida 321
 telephone: 385 - 252 - 04
 e mail: lwrarchitect@bellsouth.net

Proposed 36 Unit Condominium for SHAMROCK-SHAMROCK, INC.
 613 North Halifax Avenue, Daytona Beach, Florida

THIS DRAWING & ITS REPRODUCTIONS ARE INSTRUMENTS OF SERVICE & ALL DESIGN INFORMATION SHOWN HEREON IS PROVIDED IN CONFIDENCE & REMAINS THE SOLE PROPERTY OF LARRY W. ROBINSON, P.A. NO PART OF THIS DESIGN & ALL INFORMATION PROVIDED ON THIS DOCUMENT FOR ANY OTHER PURPOSE OTHER THAN THE SPECIFIC PROJECT NAMED HEREON IS STRICTLY PROHIBITED WITHOUT THE WRITTEN CONSENT OF LARRY W. ROBINSON, ARCHITECT.

DATE 12/7/17
 COMM. NO.
 DRAWN BY

SHEET ELEVATIONS

A-4


OF 5

EXTERIOR FINISH SCHEDULE


ALL WALLS TO HAVE LIGHT TEXTURE STUCCO FINISH OVER CONCRETE MASONRY
 ALL PATIO DOORS AND WINDOW FRAMES TO BE ALUMINUM WITH FACTORY WHITE FINISH
 ALL OTHER DOORS ARE FIBERGLASS W/STEEL FRAMES, TO BE PAINTED WHITE
 ALL RAILINGS TO BE ALUMINUM WITH FACTORY WHITE FINISH

PAINT #	COLOR	LOCATION
SW9015	COLONIAL YELLOW	ALL WALLS FLOORS 1, 2 & SOUTH STAIR TOWER
SW6908	FUN YELLOW	ALL WALLS FLOOR 3 TO ROOF
SW7006	EXTRA WHITE	TRIM AT TOP OF PARAPET WALLS

NOTE: ALL PAINT COLORS BY SHERWIN WILLIAMS

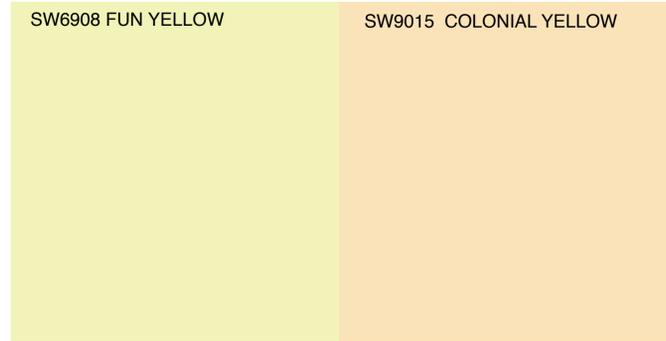

REVISIONS	
DATE	DESCRIPTION
11/8/19	SHORTENED ENTRANCE CANOPY
11/19/19	ADDED EXTERIOR FINISH SCHEDULE & REVISED ELEVATIONS

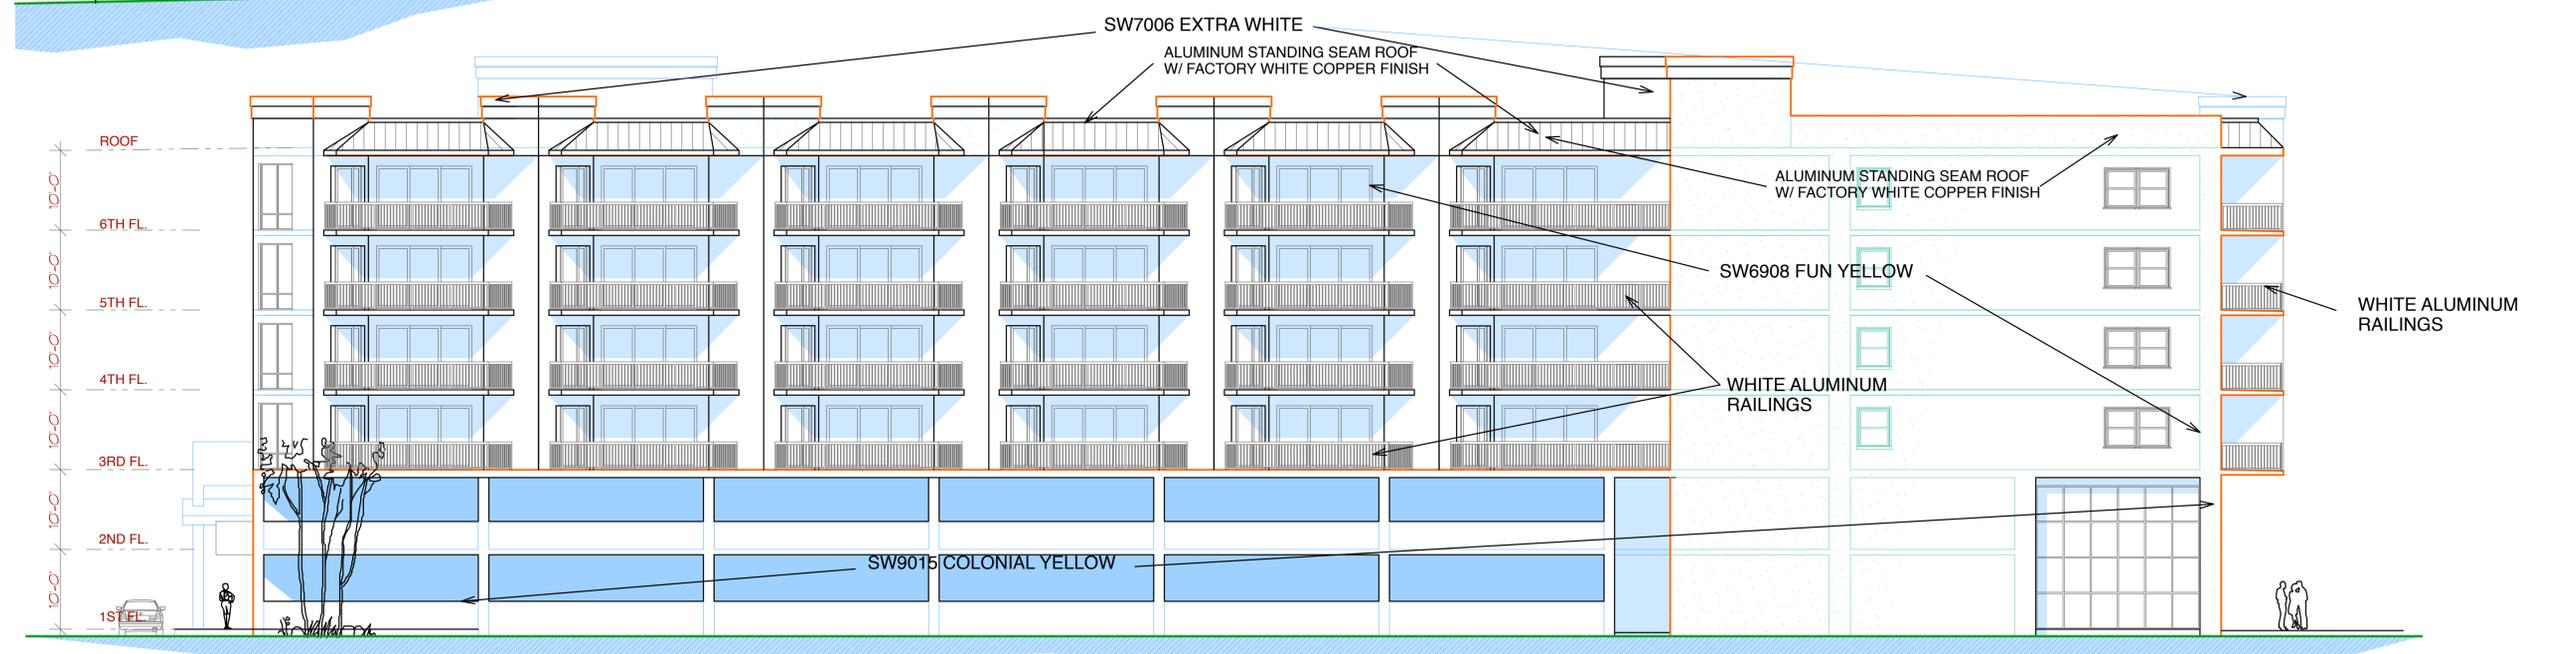

NOT VALID UNLESS SIGNED AND DATED
LARRY W. ROBINSON, P.A.
 architect
 414 north halifax avenue
 daytona beach, florida 321
 telephone: 385 - 252 - 04
 e mail: lwrarchitect@bellsouth.net

Proposed 36 Unit Condominium for SHAMROCK-SHAMROCK, INC.
 613 North Halifax Avenue, Daytona Beach, Florida

THIS DRAWING & ITS REPRODUCTIONS ARE INSTRUMENTS OF SERVICE & ALL DESIGN INFORMATION SHOWN HEREON IS PROVIDED IN CONFIDENCE & REMAINS THE SOLE PROPERTY OF LARRY W. ROBINSON, ARCHITECT. NO PART OF THIS DESIGN & ALL INFORMATION PROVIDED ON THIS DOCUMENT FOR ANY OTHER PURPOSE OTHER THAN THE SPECIFIC PROJECT NAMED HEREON IS STRICTLY PROHIBITED WITHOUT THE WRITTEN CONSENT OF LARRY W. ROBINSON, ARCHITECT.

DATE 12/7/17
 COMM. NO.
 DRAWN BY
 SHEET

ELEVATIONS
A-5