




FLOOR PLAN
SCALE: NOT TO SCALE

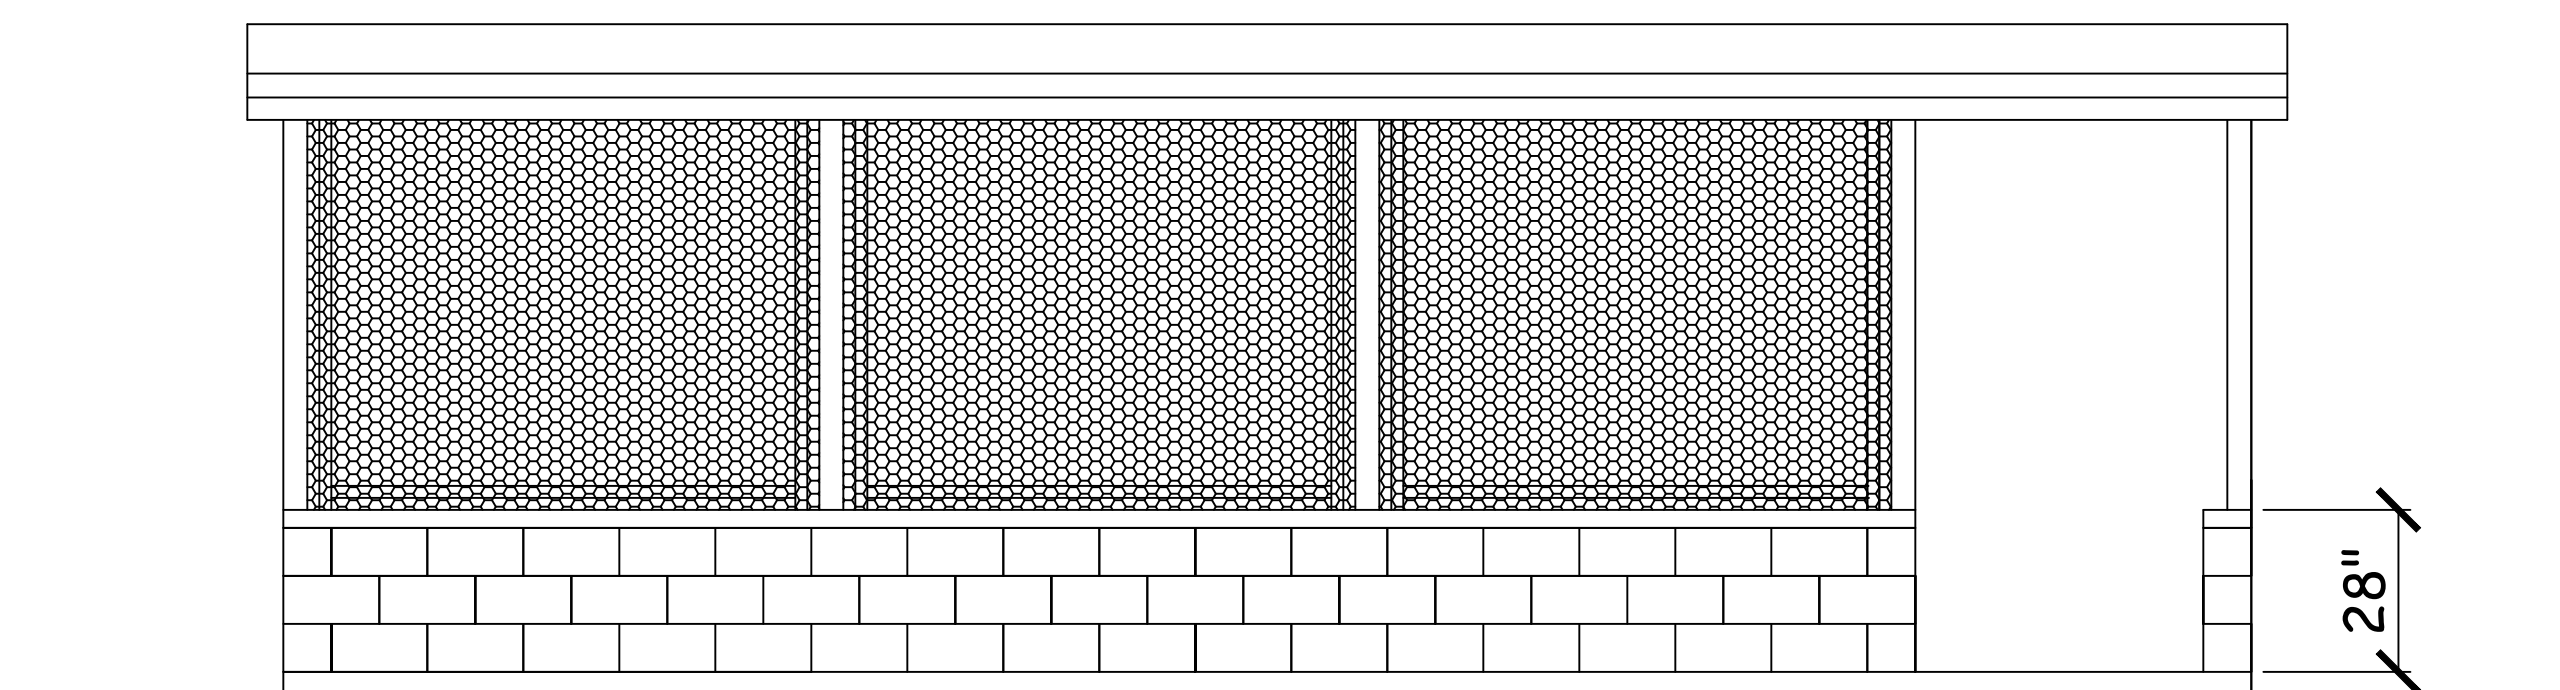


FRONT SIDEWALL ELEVATION
SCALE: NOT TO SCALE

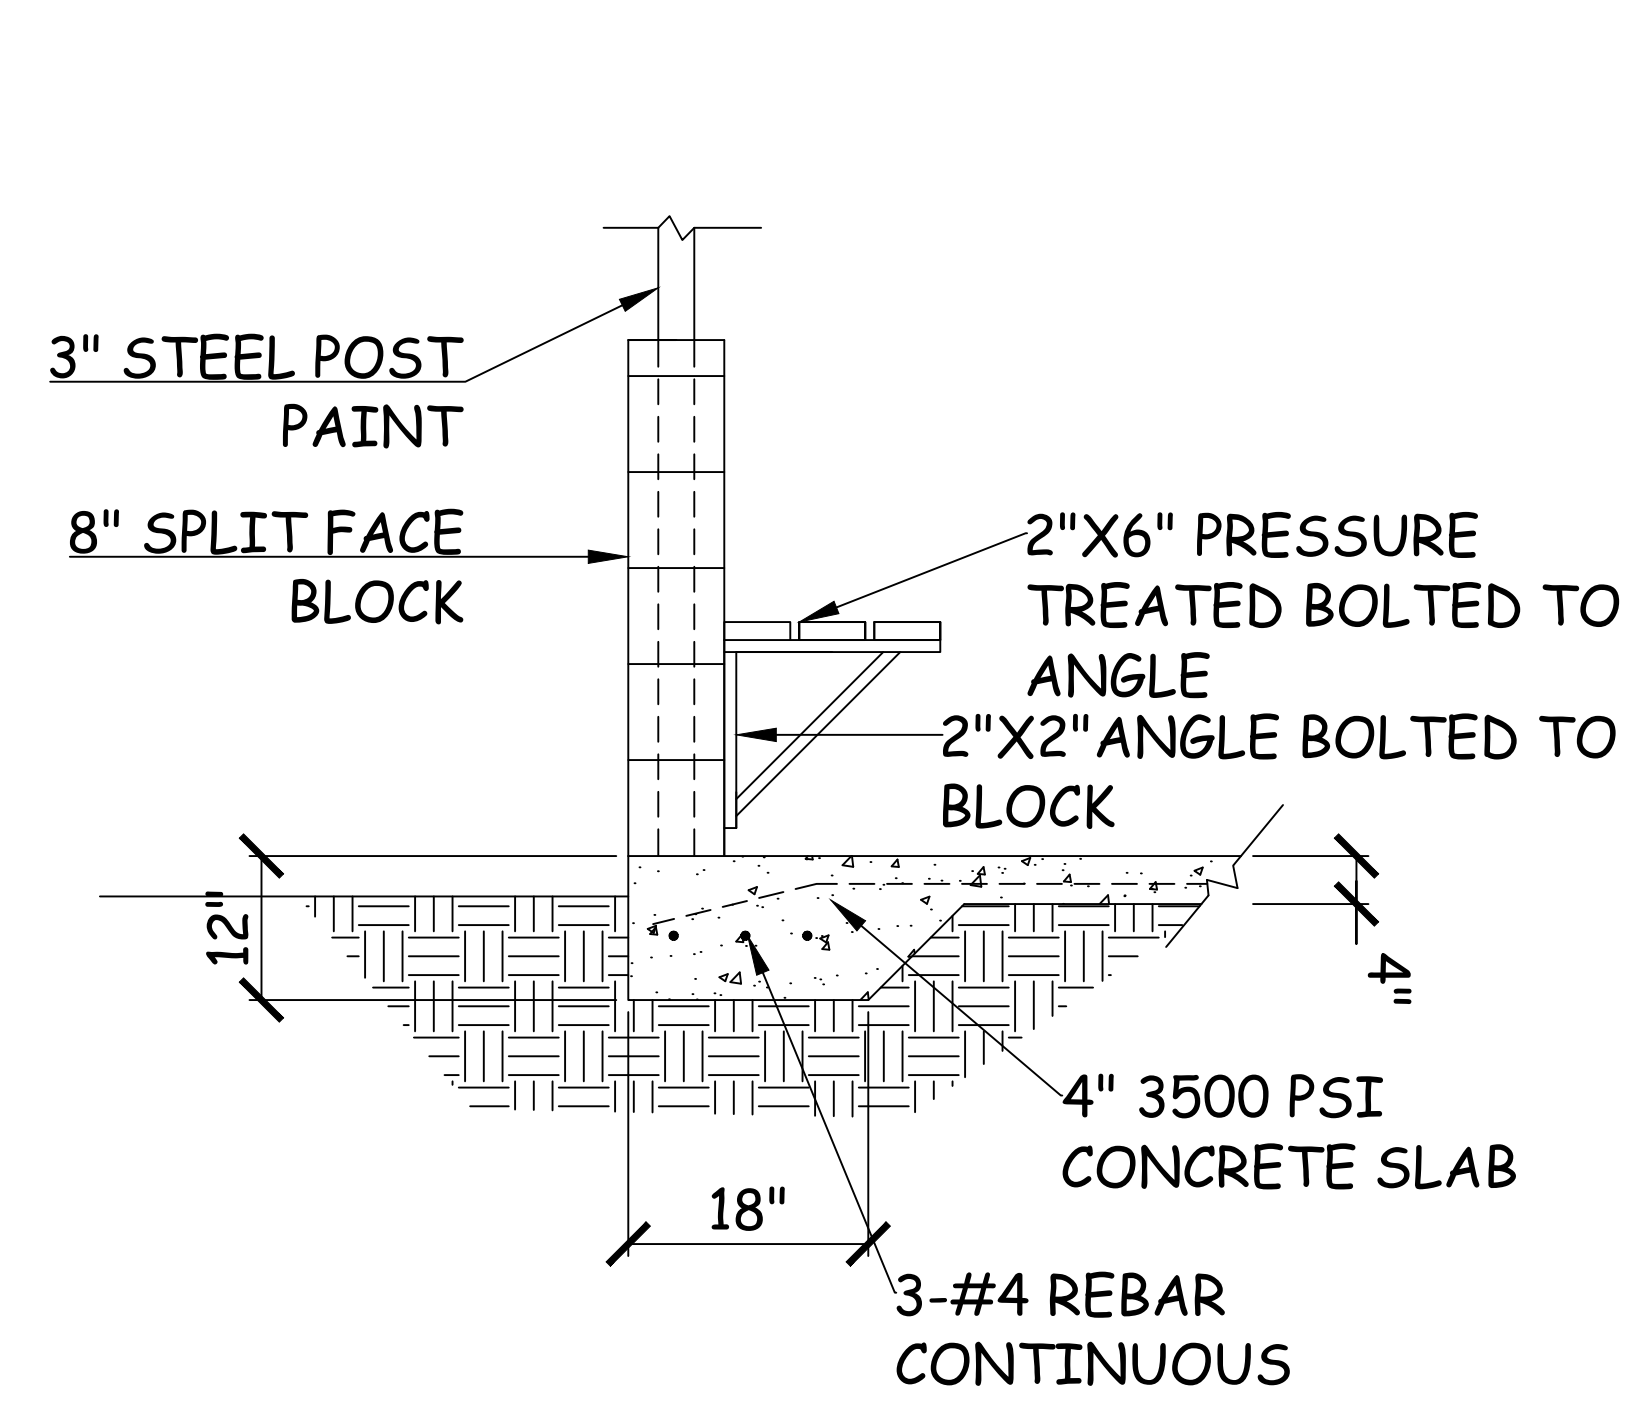

WALL DETAIL
SCALE: NOT TO SCALE

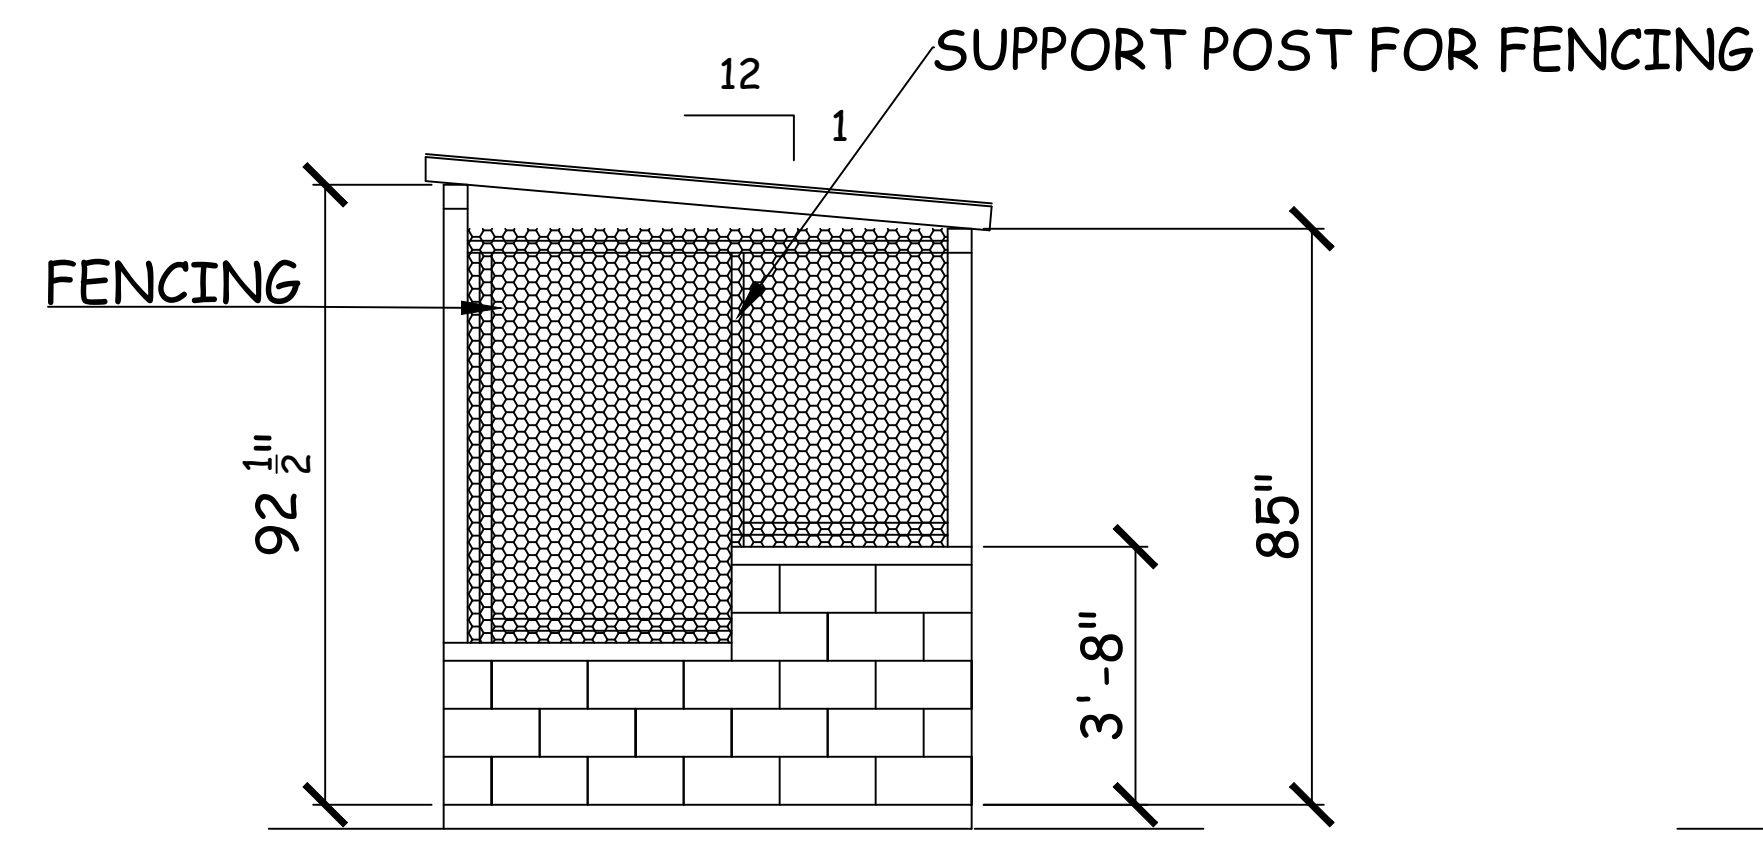

ENDWALL ELEVATION
SCALE: NOT TO SCALE

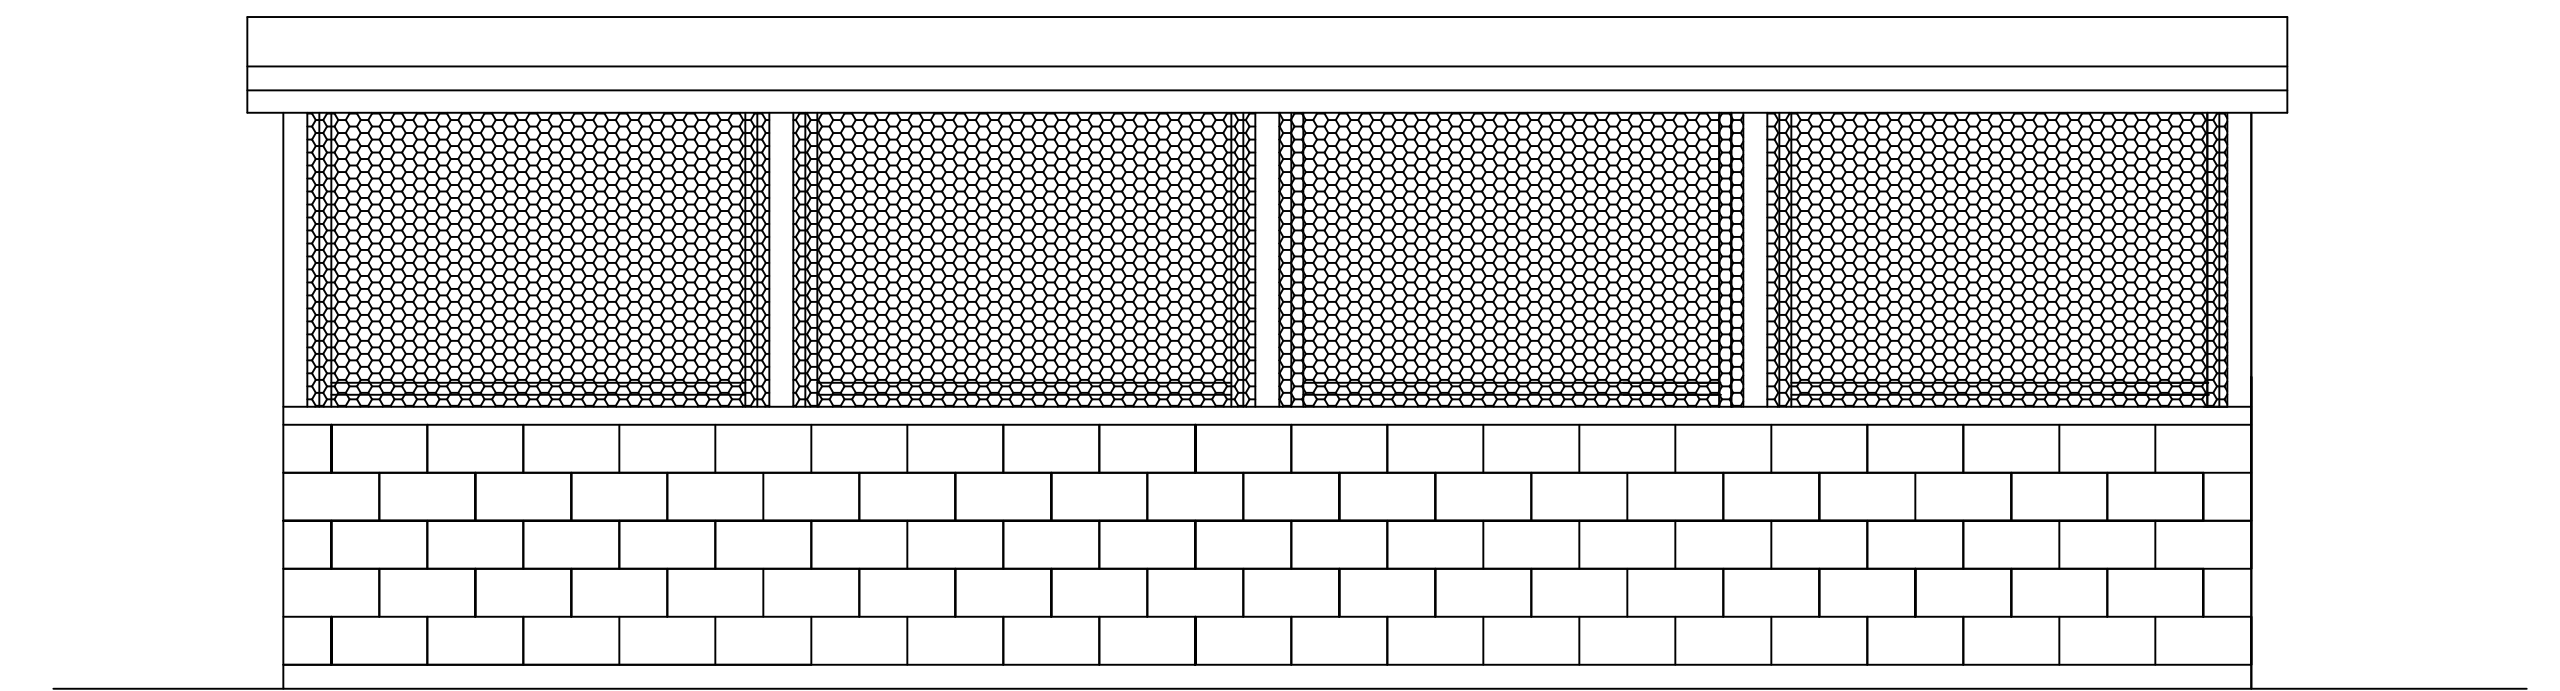

BACK SIDEWALL ELEVATION
SCALE: NOT TO SCALE