


SIDE PROPERTY LINE

135'-0"

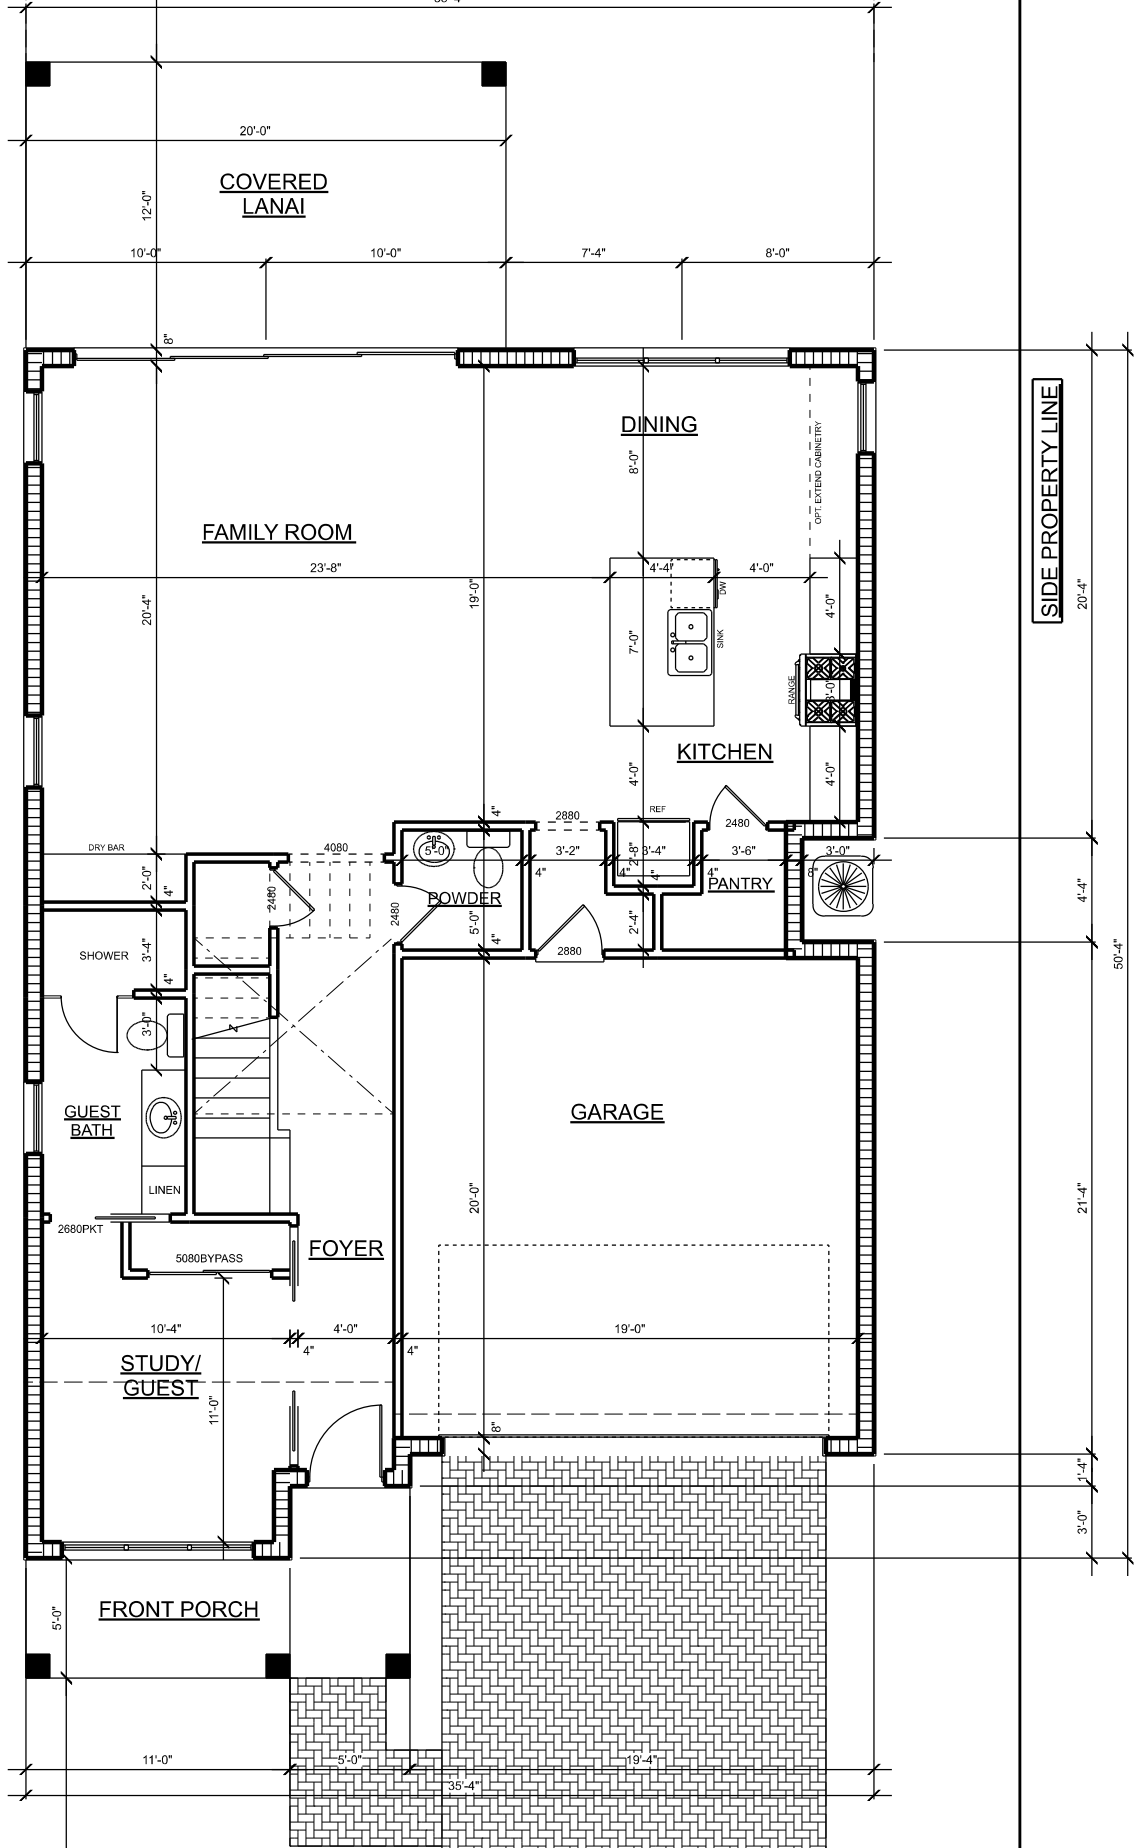

SIDE PROPERTY LINE

# FIRST FLOOR PLAN

SCALE: 1/4" = 1'-0"

FIRST FLOOR A/C	1240 SF
SECOND FLOOR A/C	1230 SF
TOTAL A/C	2470 SF
GARAGE/STORAGE	410 SF
FRONT PORCH	100 SF
COVERED LANAI	240 SF
TOTAL UNDER ROOF	3220 SF

26'-0"

50'-4"

21'-4"

1'-4"

3'-0"

4'-4"

20'-4"

4'-0"

4'-0"

4'-0"

4'-0"

4'-0"

4'-0"

4'-0"

4'-0"