



SECTION AA 1:250

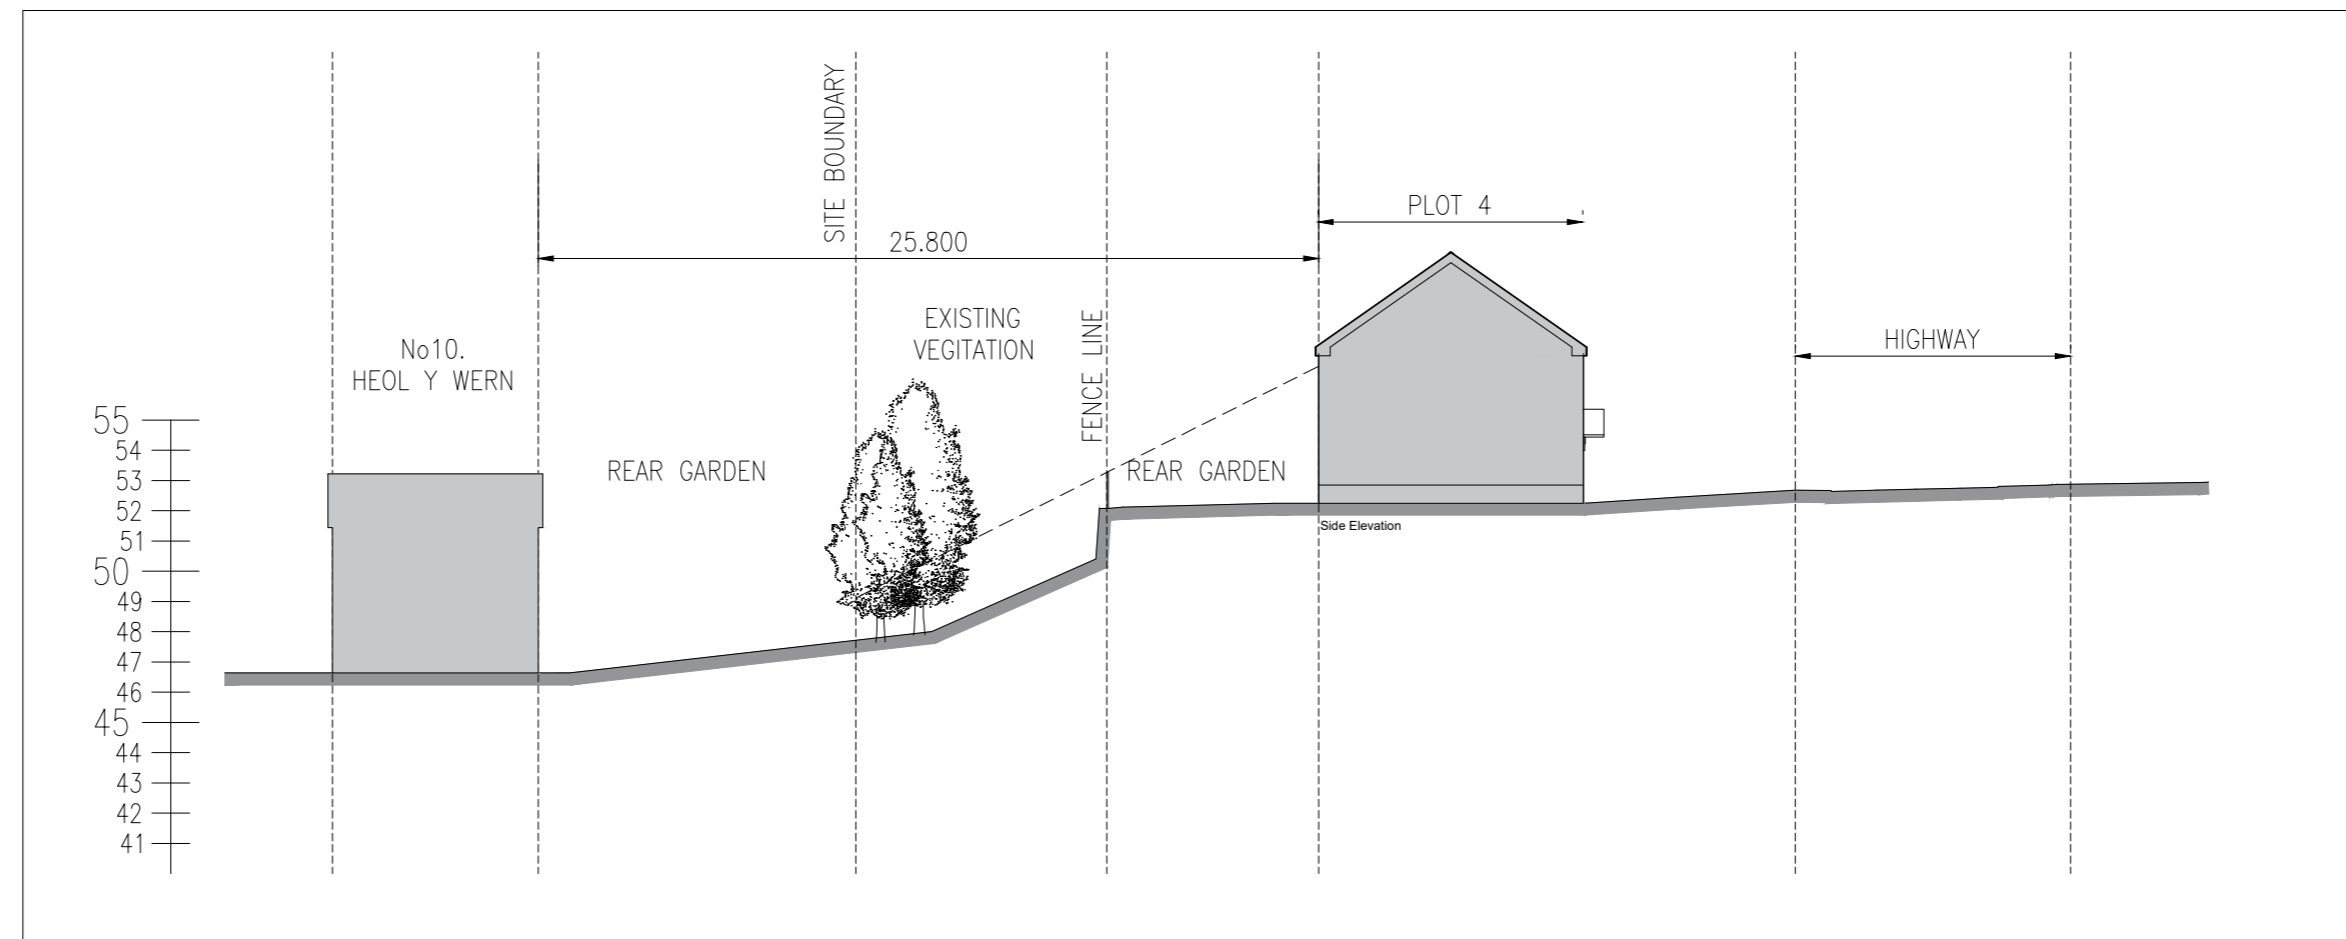

SITE PLAN 1:1000



SECTION BB 1:250

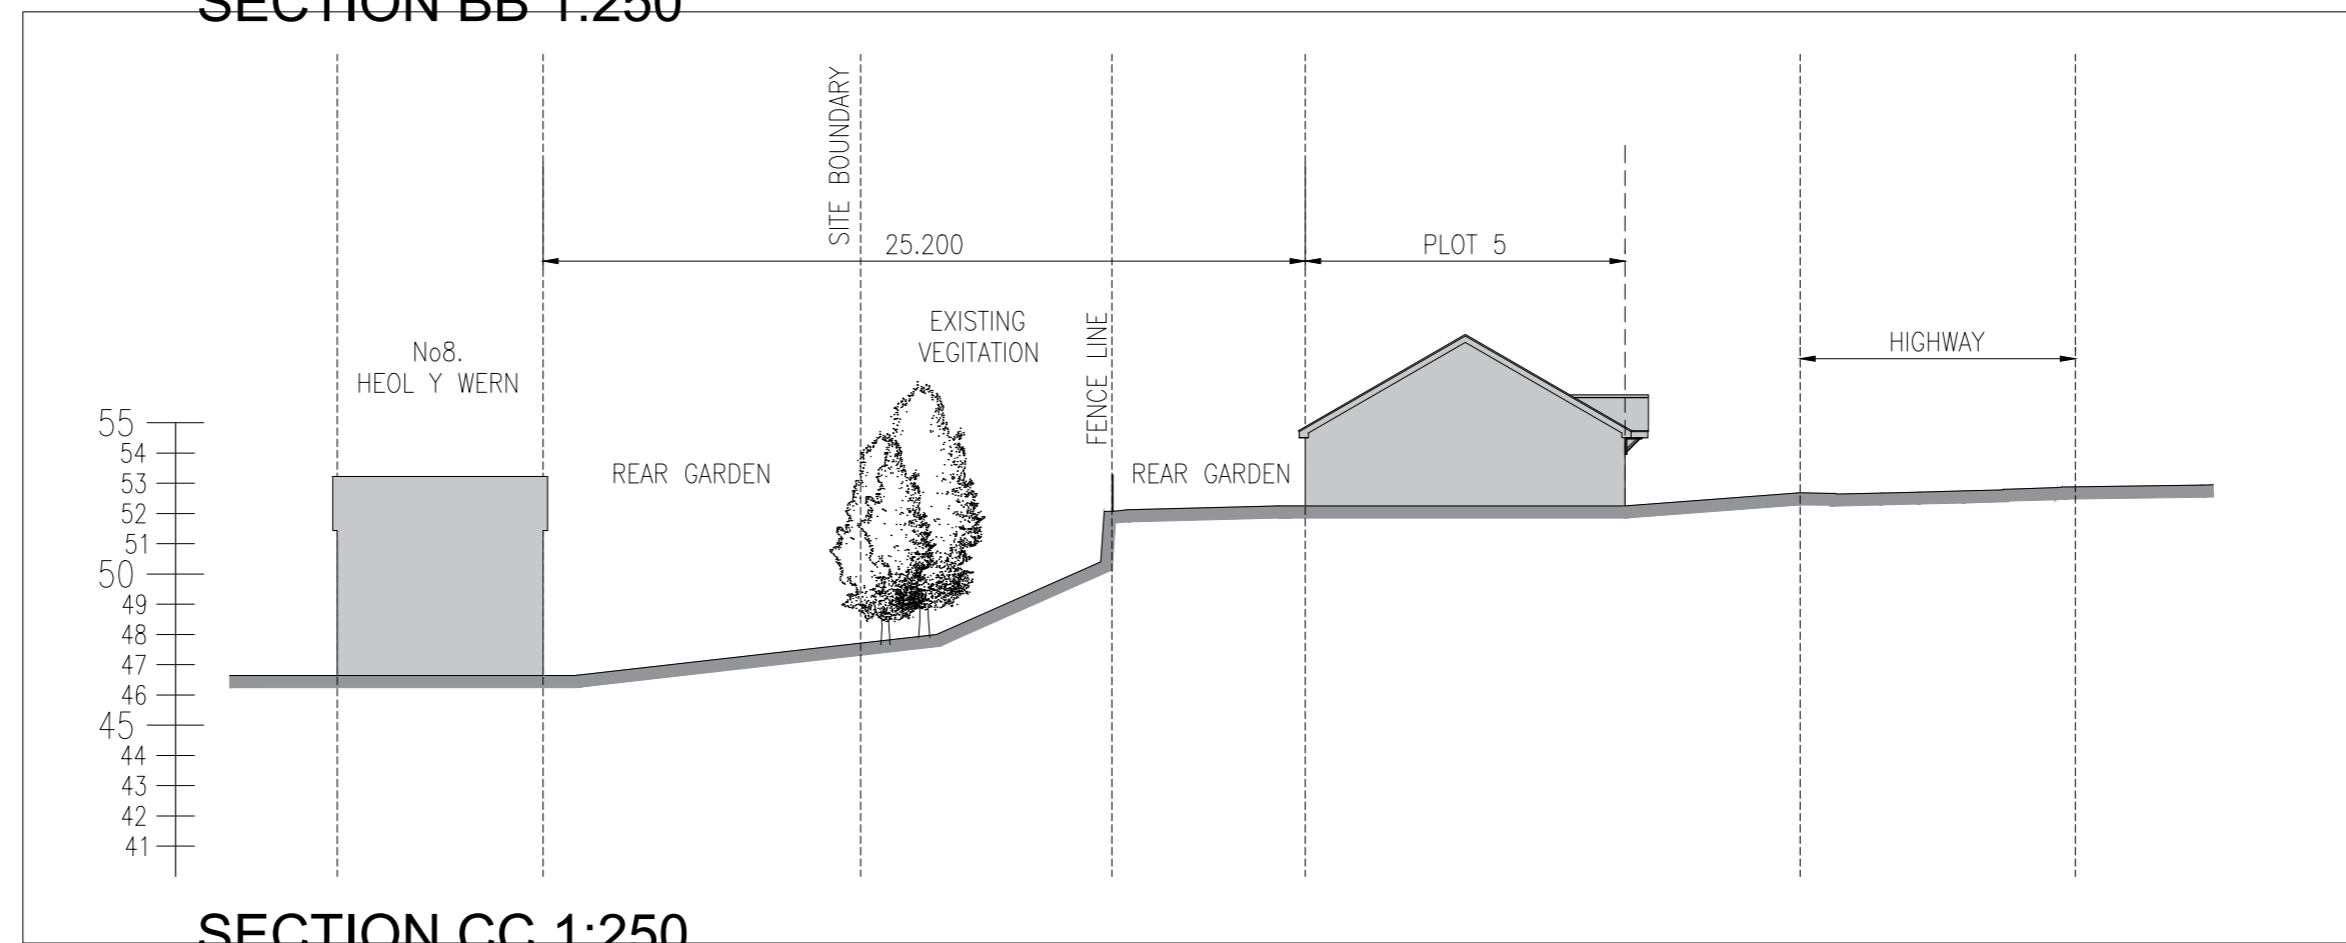

SECTION CC 1:250

REV.	DESCRIPTION	DATE
------	-------------	------

CLIENT  
Wales & West HA

JOB TITLE  
Dol Y Dintir  
DRAWING TITLE  
Site Sections

SCALE @ A2	DATE	DRAWN BY
1:250	June '23	KE
JOB NO.	DRAWING NO.	REVISION
2316	SEC-01	A



10 Gold Tops  
Newport  
NP20 4PH  
t. 01633 844970  
e. info@hammond-ltd.co.uk

[www.hammond-ltd.co.uk](http://www.hammond-ltd.co.uk)

© Hammond Architectural Limited 2023  
Figured dimensions must be taken in preference to scaled dimensions and any discrepancies are to be referred to Hammond Architectural Ltd. Contractors, subcontractors and suppliers must verify all dimensions on site before commencing any work or making any workshop drawings.