




Datum 78000
ELEVATION A-A



Datum 72000
ELEVATION B-B



Datum 72000
ELEVATION C-C

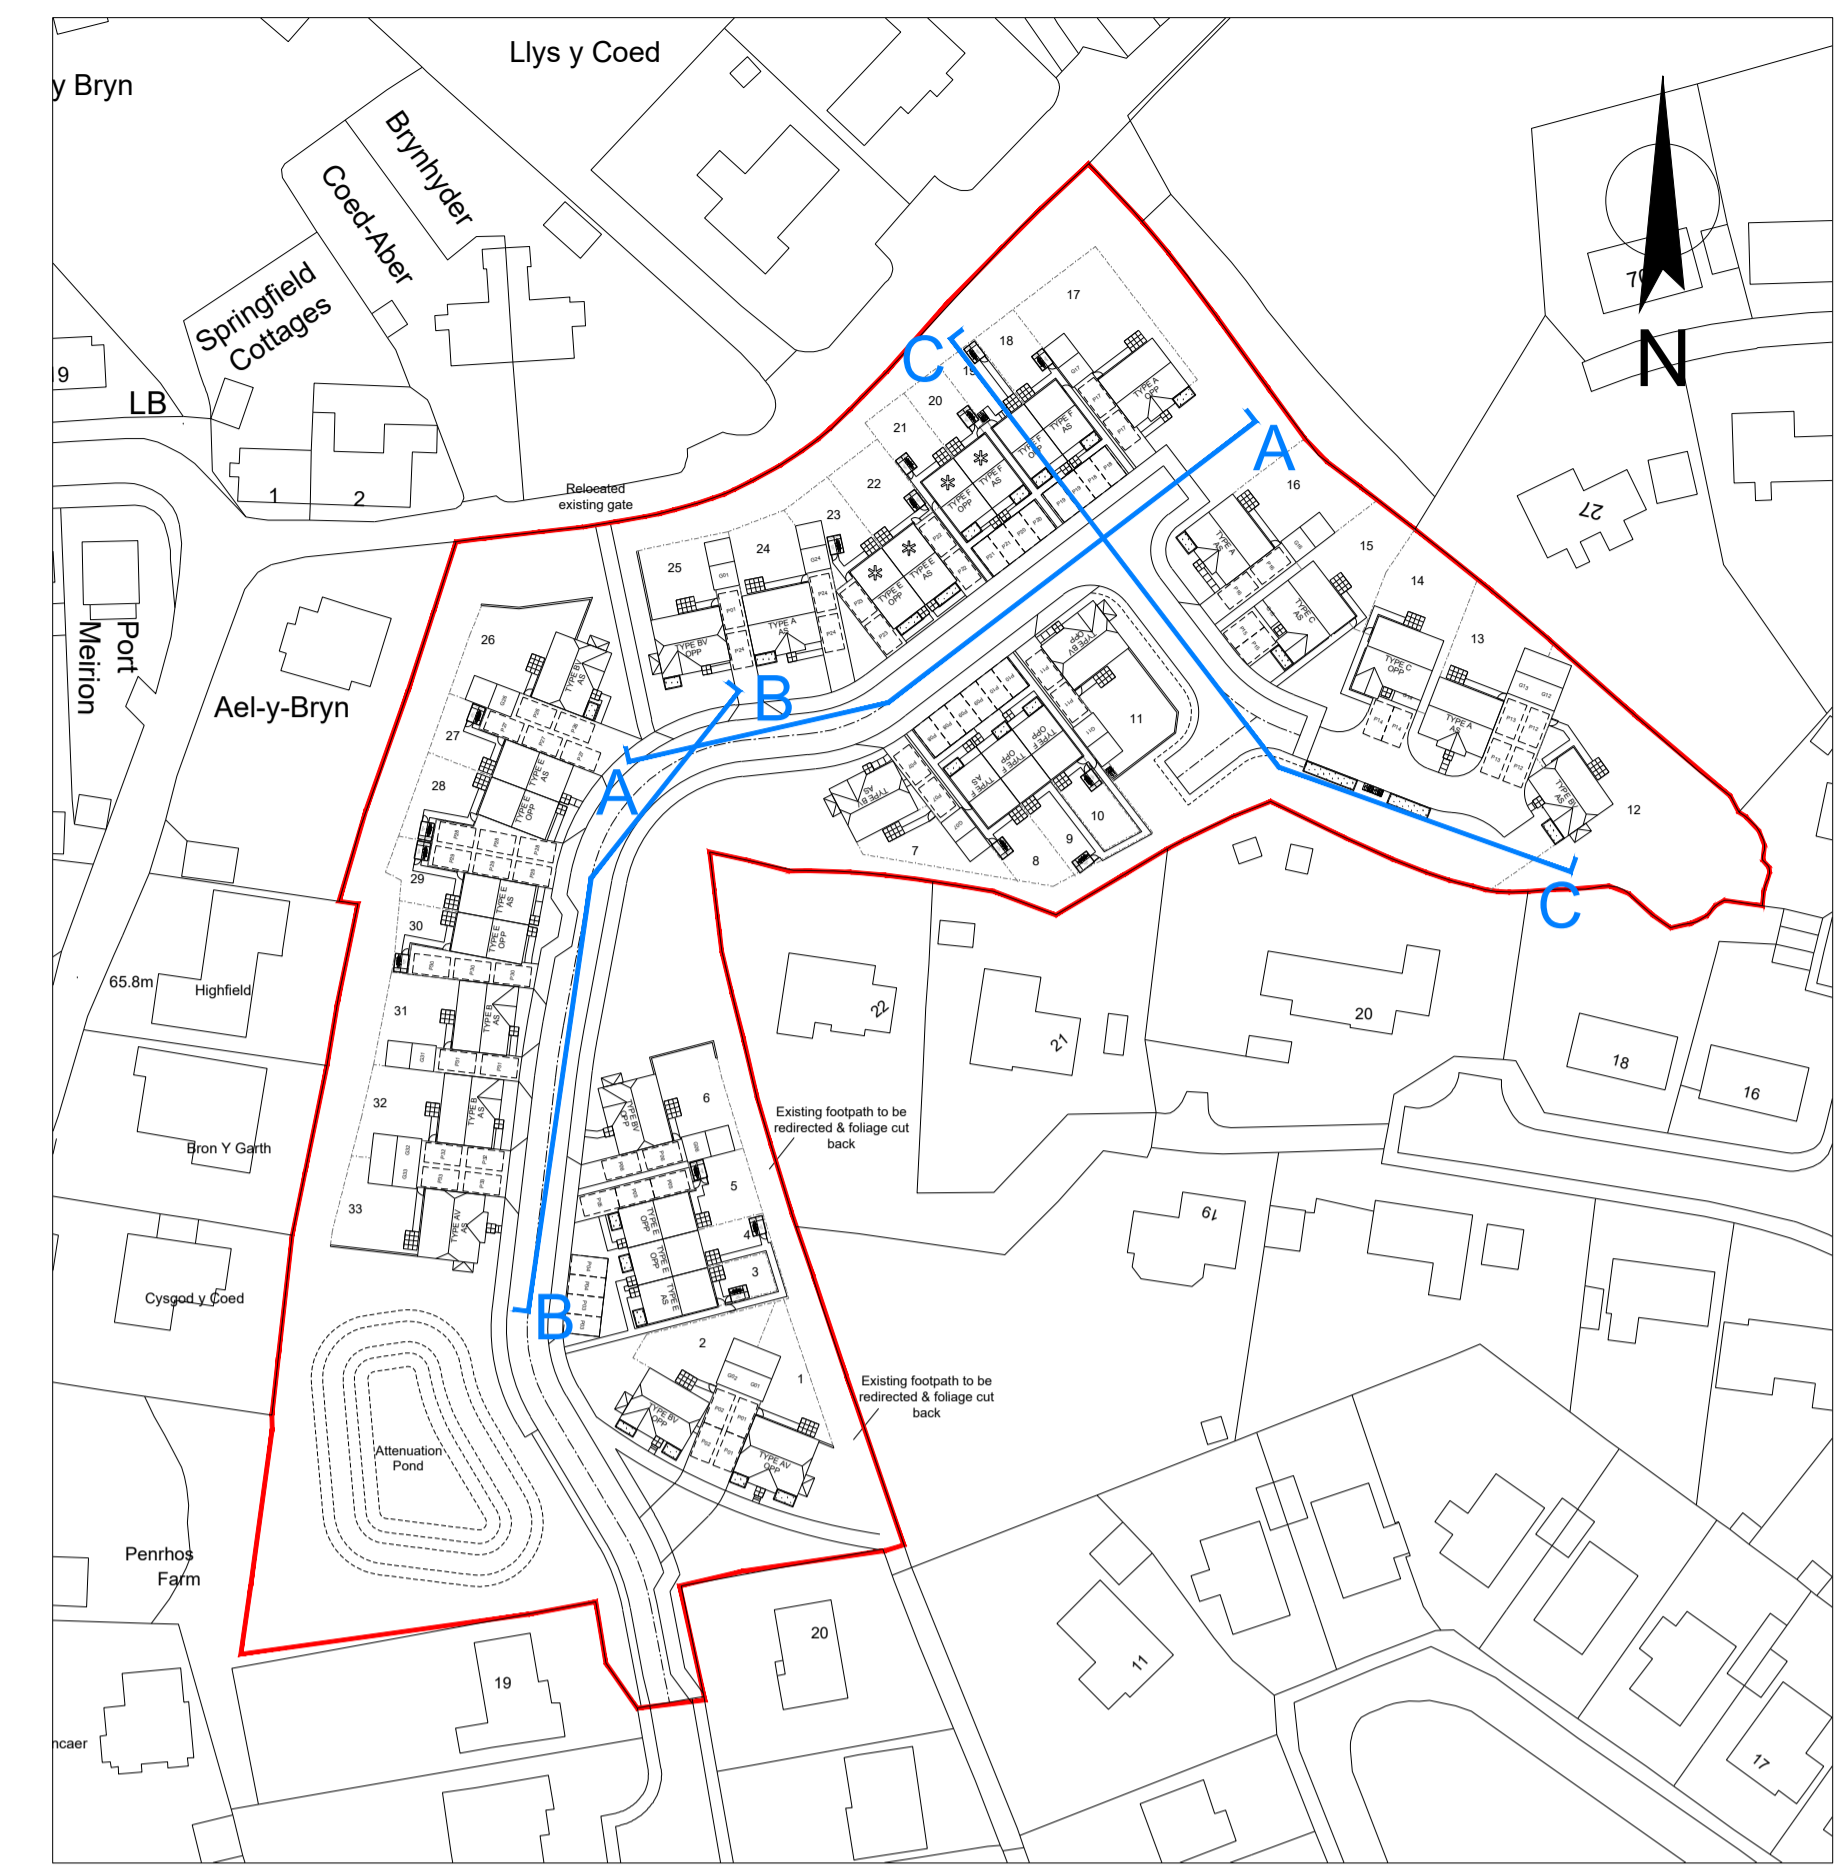

SITE PLAN
SCALE 1:1000

This line should measure 70mm when printed correctly
This drawing is the copyright of Roberts Limbrick Ltd and should not be reproduced in whole or in part or used in any manner whatsoever without their written permission.
Responsibility is not accepted for errors made by others in scaling from this drawing. Use only figured dimensions and report any discrepancies or omissions to the Architect immediately.
Rev Date By Chk Description
P01 12.07.2024 JH AR First Issue



Roberts Limbrick

03333 405 500
mail@robertslimbrick.com
robertslimbrick.com

Registered Office: England No. 0959209

Project Name

LLUEST Y BRYN
CARMARTHEN
-

Client Name

OBSIDIAN HOMES
-
-

Drawing Title

PROPOSED STREET ELEVATIONS
-

Scale

1:200 @ A1

Project No.

10880

Status

S0

Purpose Of Issue

Work In Progress

Project	Org	Vol	Level	Form	Role
10880	RLL	XX	00	DR	A

Number

2220

Revision

P01