
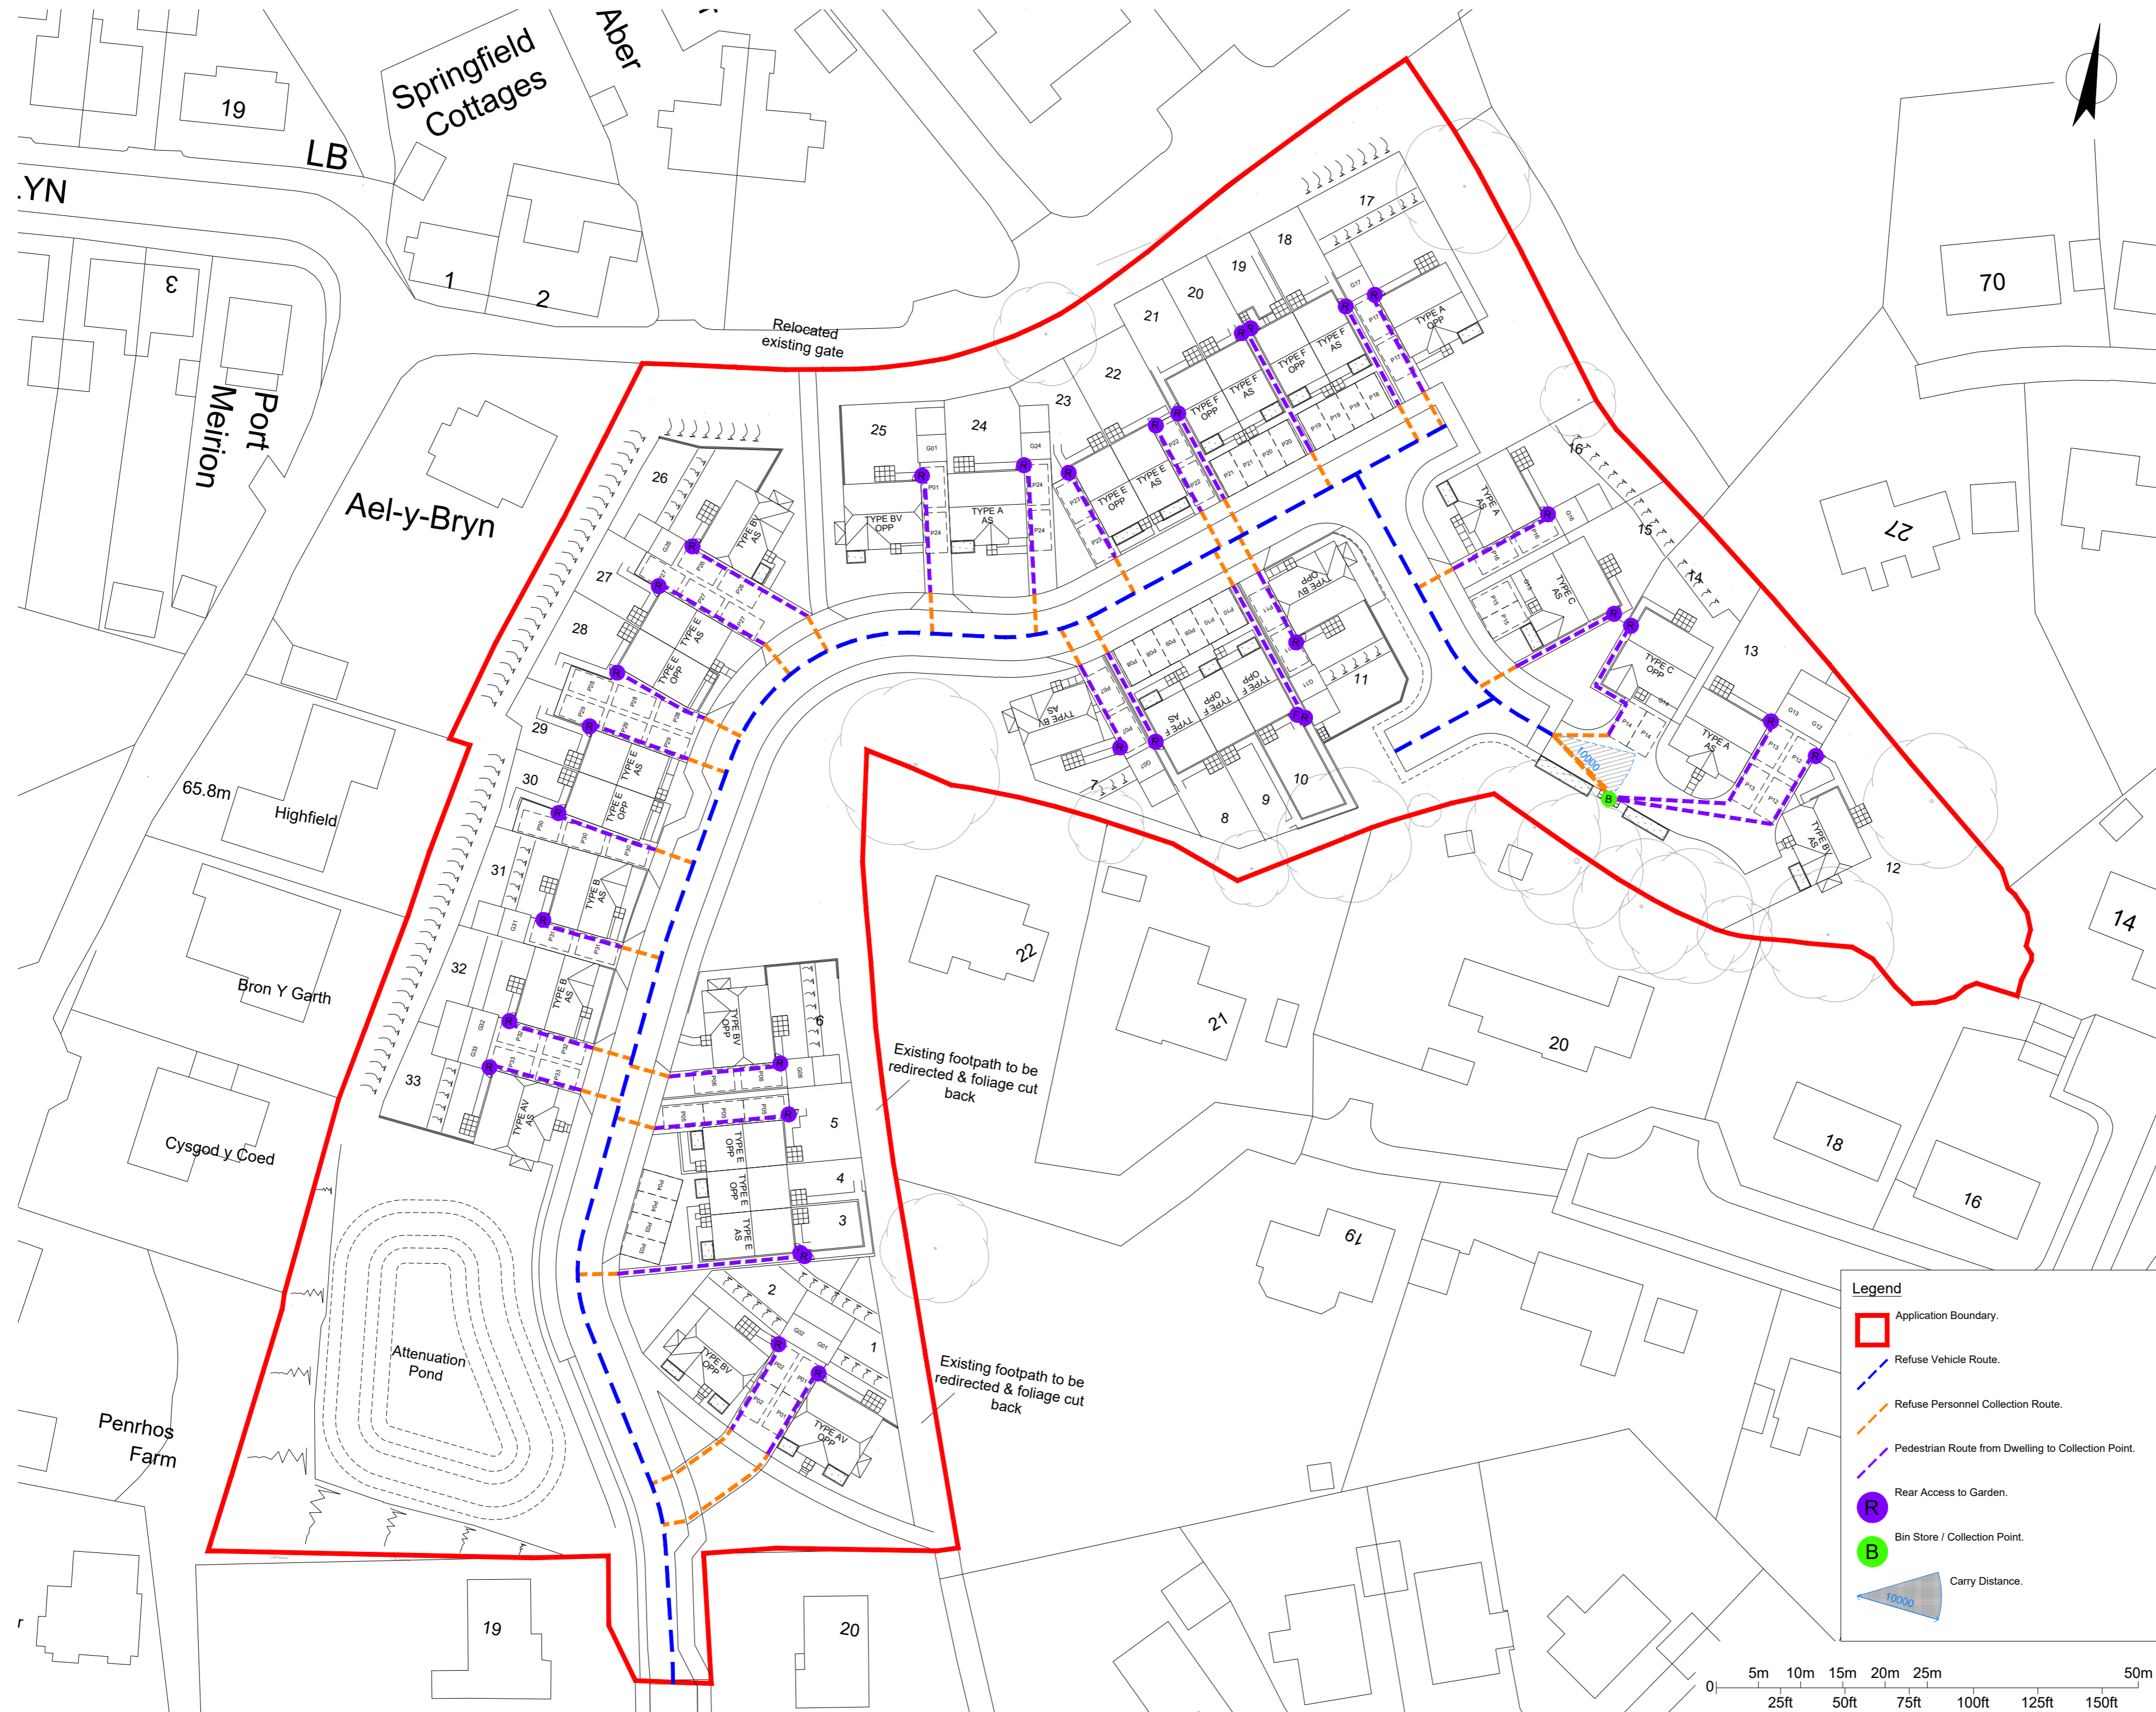


This line should measure 60mm when printed correctly

This drawing is the copyright of Roberts Limbrick Ltd and should not be reproduced in whole or in part or used in any manner whatsoever without their written permission.


Responsibility is not accepted for errors made by others in scaling from this drawing. Use only figured dimensions and report any discrepancies or omissions to the Architect immediately.

Rev	Date	By	Chk	Description
P01	16.04.2024	AR	CG	First Issue
P02	24.05.2024	AR	CG	Rotated plot 11. Updated house type C footprint and moved plots 12 & 13 to allow for changes.
P03	11.07.2024	AR	CG	Updated in line with proposed site plan revision P3.
P04	24.07.2024	AR	AW	Updated in line with proposed site plan revision P5.

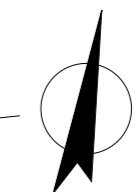

**Legend**

- Application Boundary.
- Refuse Vehicle Route.
- Refuse Personnel Collection Route.
- Pedestrian Route from Dwelling to Collection Point.
- Rear Access to Garden.
- Bin Store / Collection Point.
- Carry Distance.

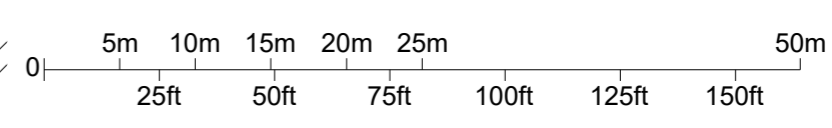

**Roberts Limbrick**

03333 405 500  
mail@robertslimbrick.com  
robertslimbrick.com

Registered Office: England No. 06658029

**Project Name**

LLUEST Y BRYN  
CARMARTHEN

**Client Name**

OBSIDIAN HOMES

**Drawing Title**

PROPOSED WASTE MANAGEMENT  
PLAN

**Scale**

1/500 • A2

**Project No.**

10880

**Status**

S0

**Purpose Of Issue**

Work In Progress

Project Org Val Level Form Role  
10880 • RLA • XX • 00 • DR • A

**Number**

2510

**Revision**

P04