

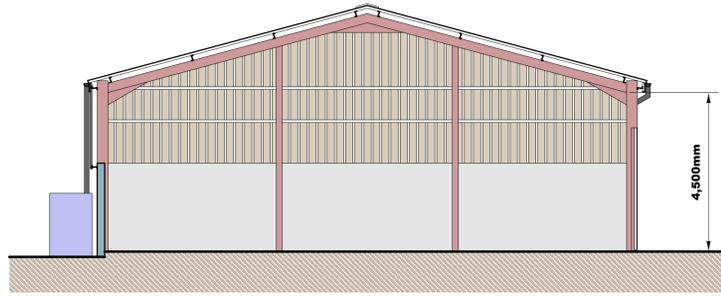


BIOMASS FUEL GENERATION PLANT AND STORAGE SHED

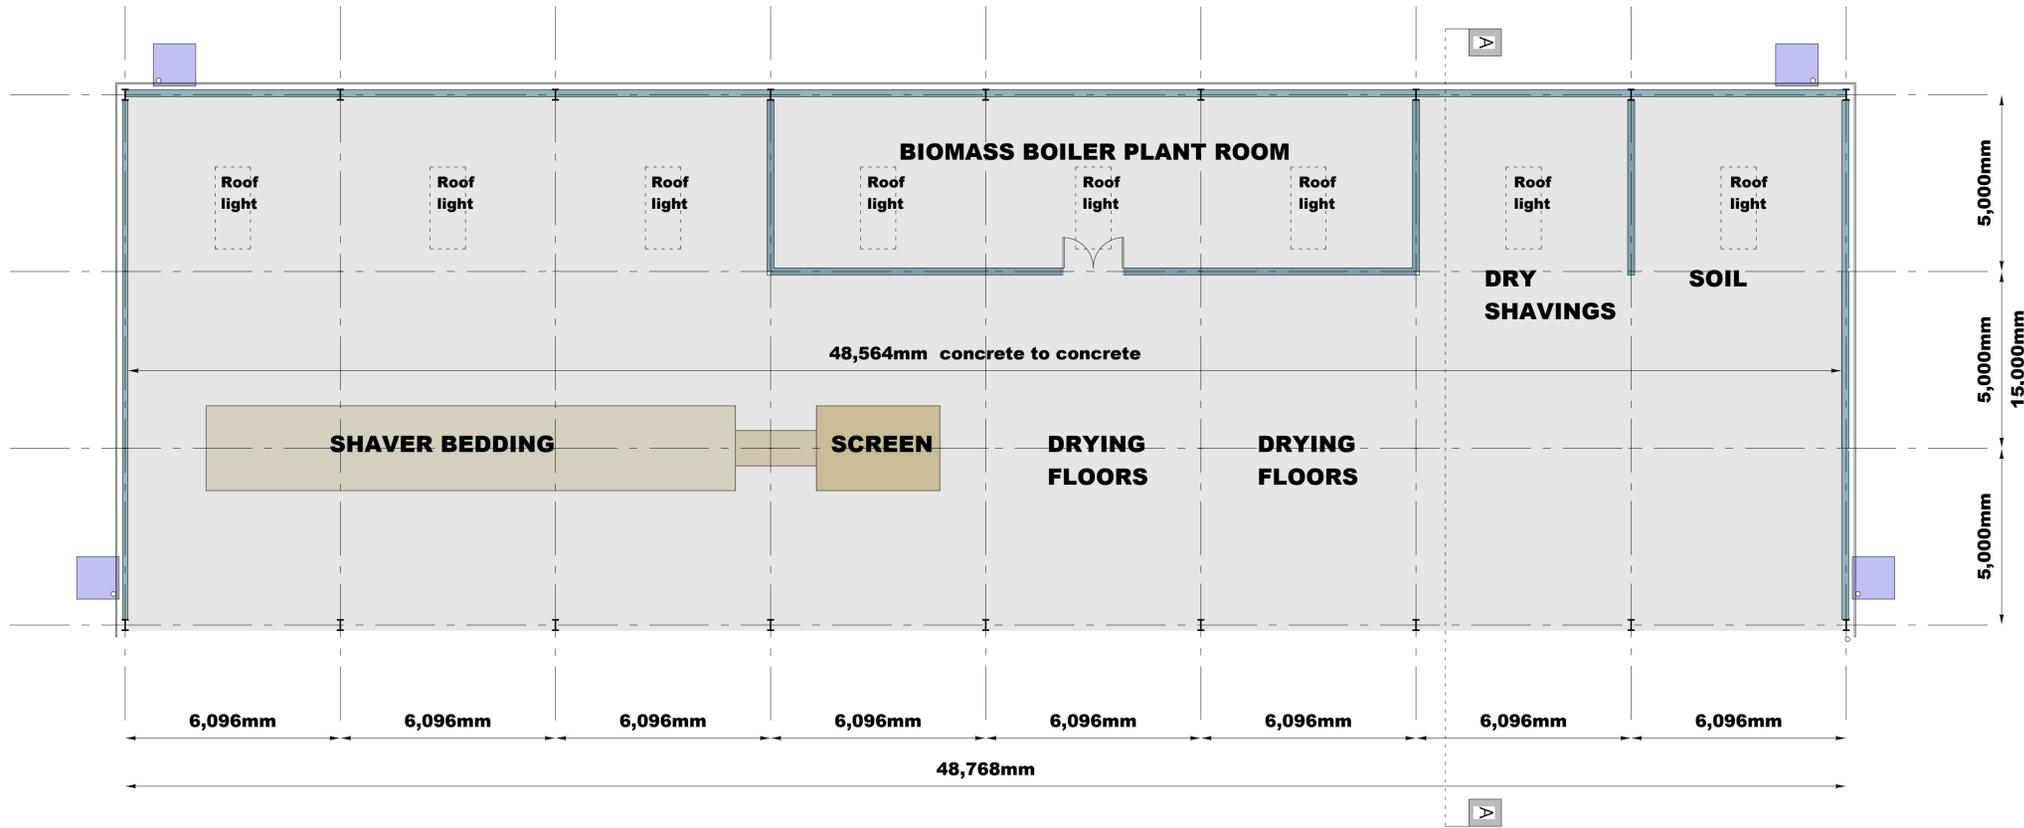

SECTION -- AA (scale 1 to 100 at A1)

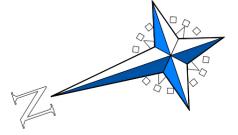

GROUND FLOOR PLAN (scale 1 to 100 at A1)

Revision Date Comments
 Do not scale, use figured dimensions only.
 Dimensions to be checked on site and any
 discrepancies reported to the Architect immediately.
 This drawing is copyright.

Reuben Evans ARCHITECT BSc BArch	
telephone: 01440 701154 mobile: 0780 185884 email: reubevans@bt.com	
Project: PROPOSED BIOMASS FUEL GENERATION PLANT AND SOIL STORAGE SHED AT CERROGWYNN QUARRY, LAMSTONE FARM, LLANGYNOG	
Client: CHRIS PICKNETT, OLD MILL WOOD YARD, TENBY ROAD, LLANDOWRER SA33 4HR	
Drawings: PROPOSED PLANS	
Date: APRIL 2019	Scale: AS Indicated at A1
Drawing No.: 149 - 11	