


# PLANNING Tiny Rebel Brewery - Distribution Warehouse & Offices, Rogerstone. NP10 9FQ

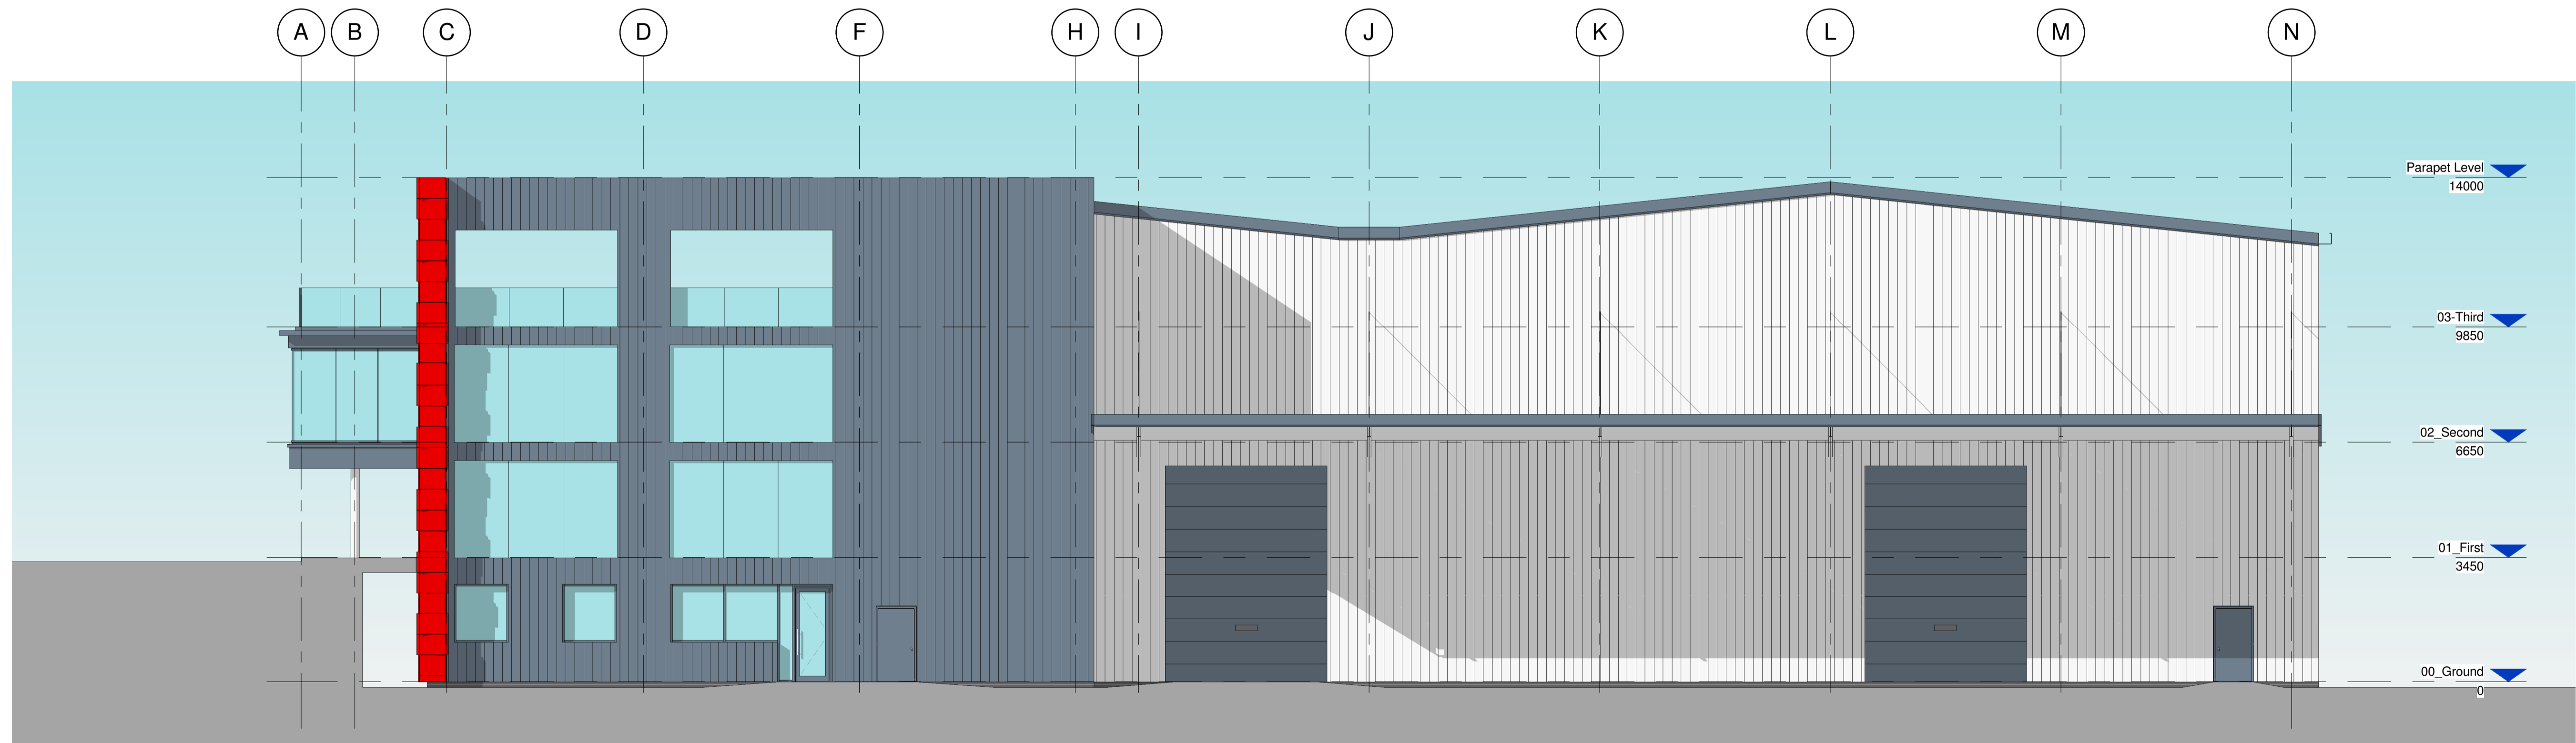

**Proposed South Elevation**  
1 : 100



**Proposed West Elevation**  
1 : 100

**MATERIAL LEGEND - ELEVATIONS**

1	PPC Metal Cladding System Colour: TBC	4	Back Lit Panel Cladding System Colour: TBC	7	Clay facing brickwork Wire cut Basiglio
2	PPC Profled Metal Cladding System Colour: TBC	5	Curtain Walling Clear Glazing	8	PPC Pressed metal flashing Colour: TBC
3	PPC Profled Metal Cladding System Colour: TBC	6	PPC Curtain walling/windows/ext doors/shutters RAL 7012 - Slate Grey	9	Corten Steel Fencing

## Proposed South & West Elevations

Cardiff . Swansea . London

THIS DRAWINGS IS COPYRIGHT ©  
Registered Office: Powell Dobson, Suite 10, Building One, Eastern Business Park, West Gate Lane, Old St. Melons, Cardiff CF10 5SA. Powell Dobson is a trading name of Powell Dobson Ltd a company registered in England and Wales No 307800

Drawing Number: 18118(05)111

Scale: 1 : 100

www.powelldobson.com @PDArchitects