




Front Elevation

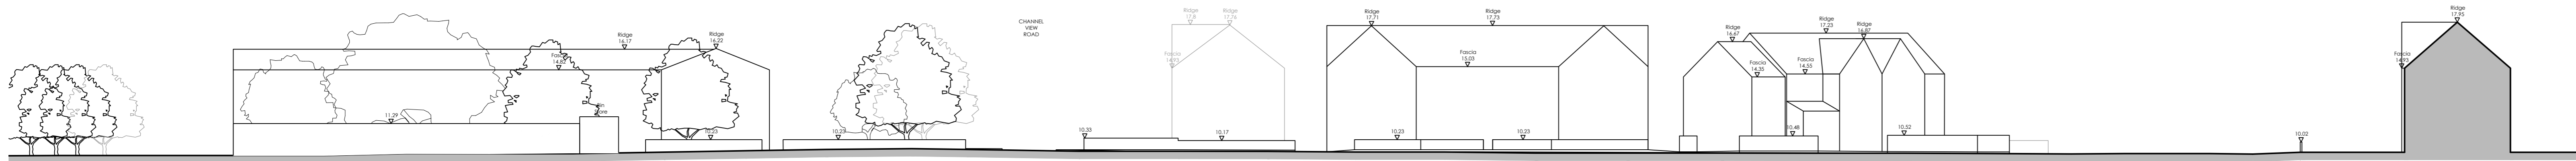

Section 1-1

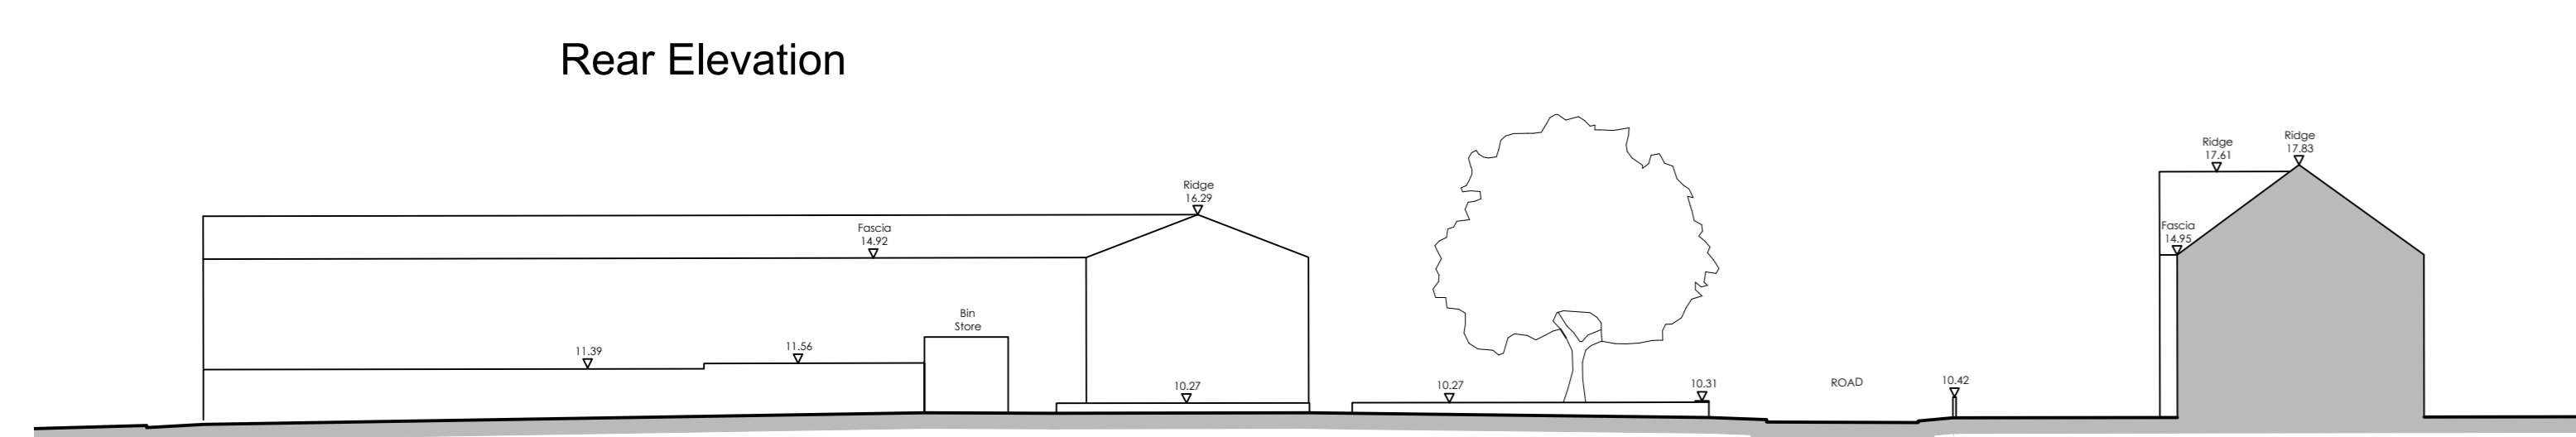


Section 2-2

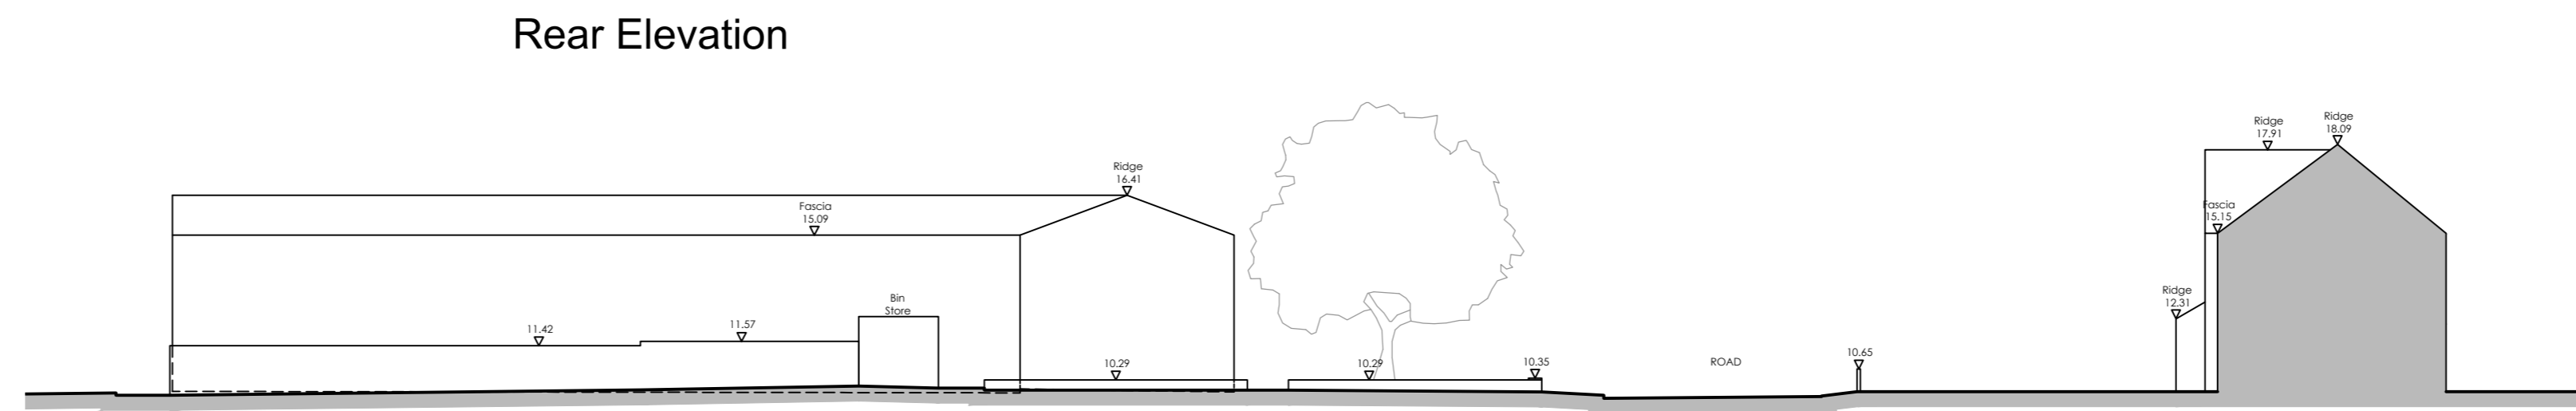

Section 3-3

14 Storey Block of Apartments

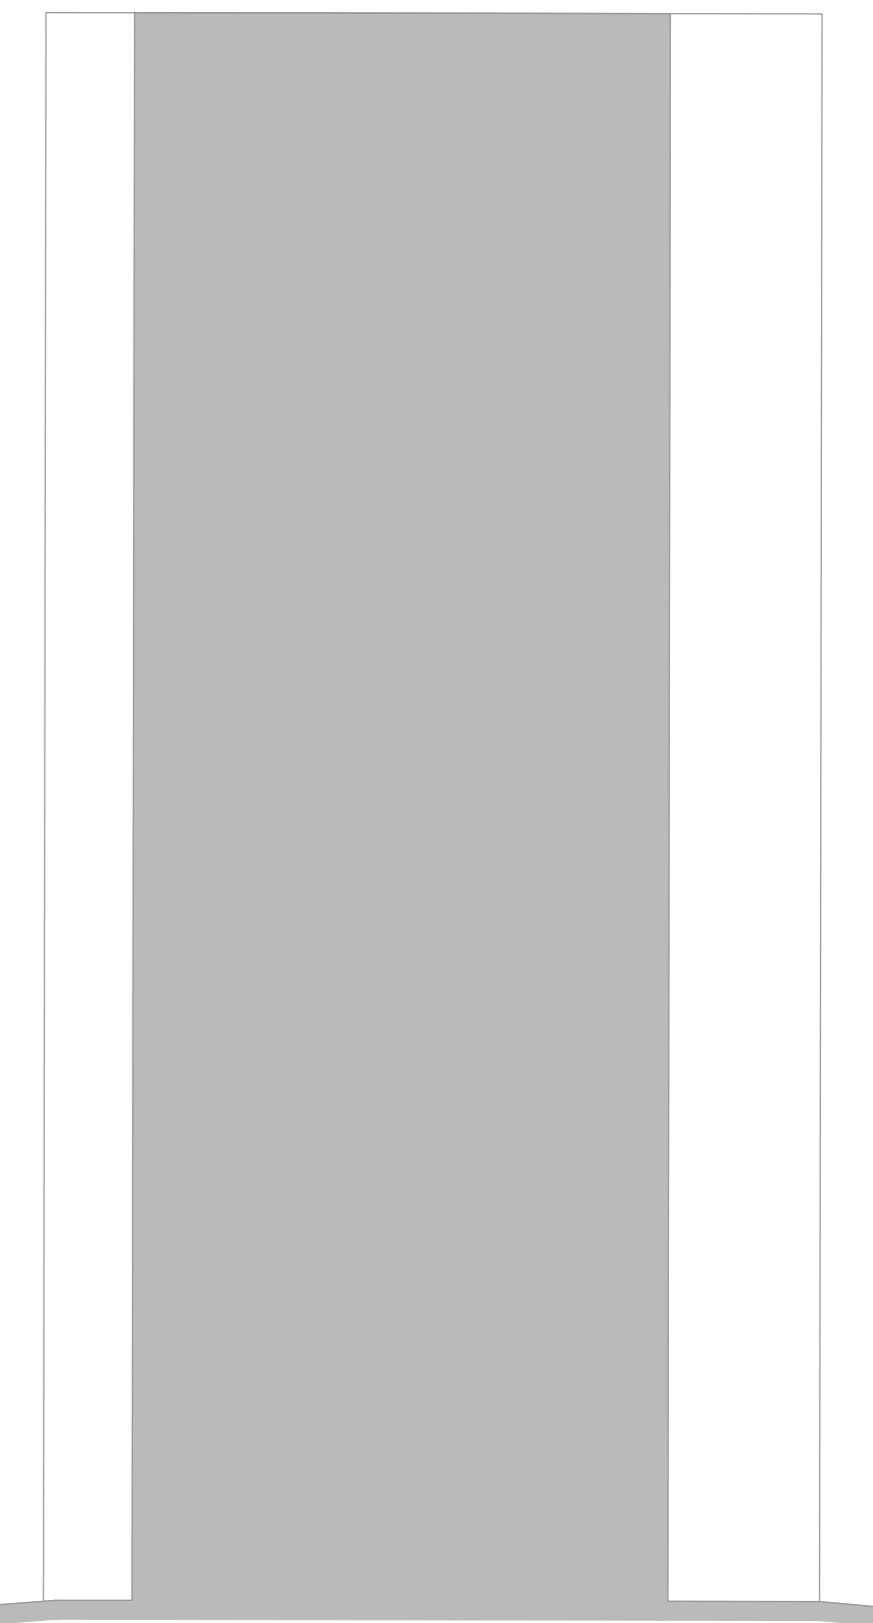

RIVER TAFF

Road

Rear Elevation Terrace of 7

Rear Elevation Terrace of 3


Rear Elevation

Rear Elevation Terrace of 3

Road

Section 4-4

14 Storey Block of Apartments


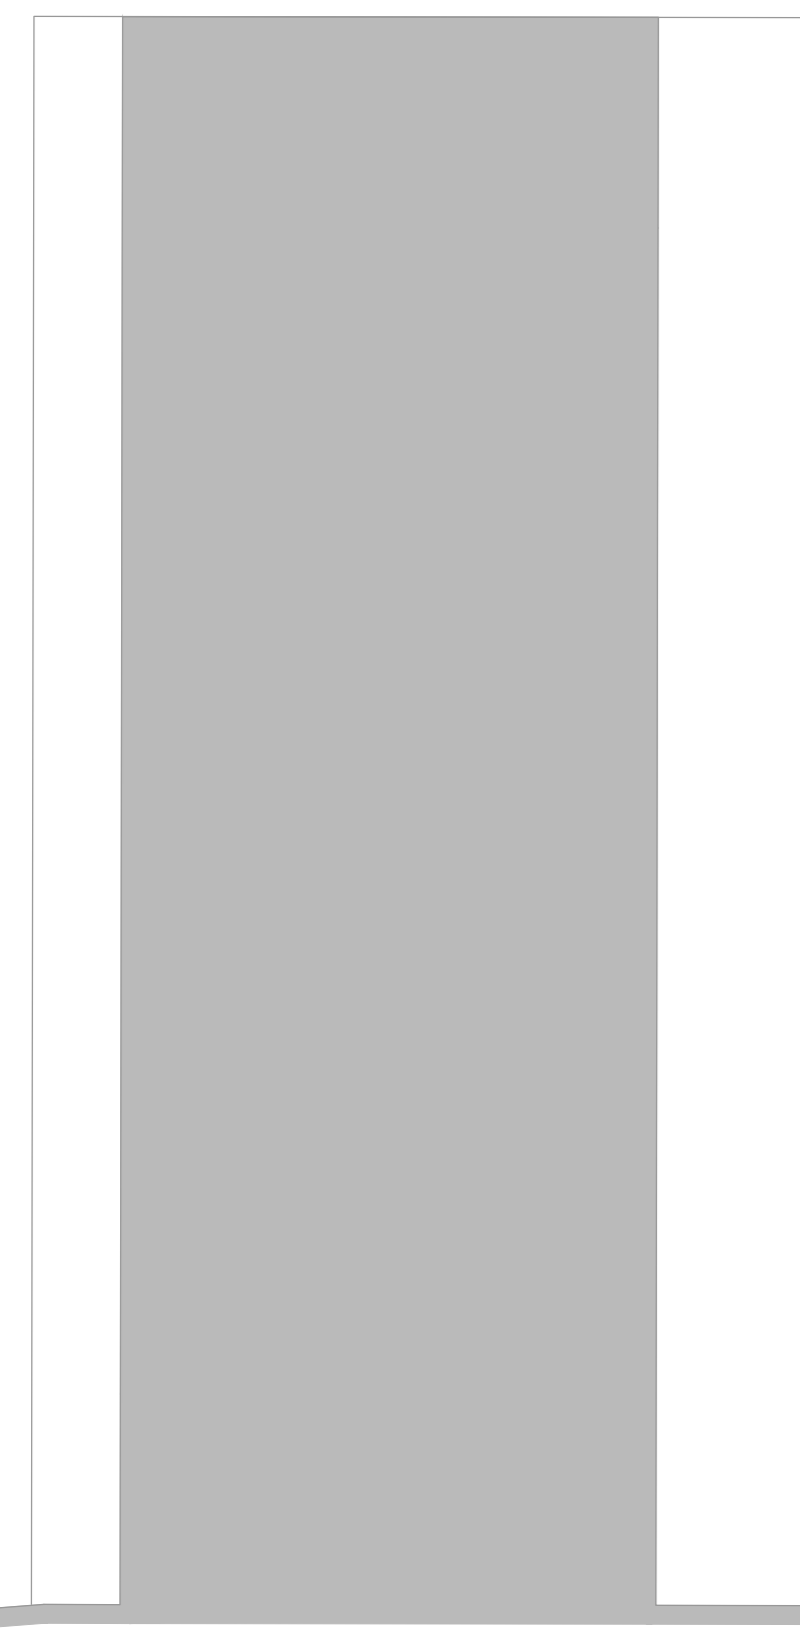


Road


Road

Section 4-4 (cont'd)

NORTH

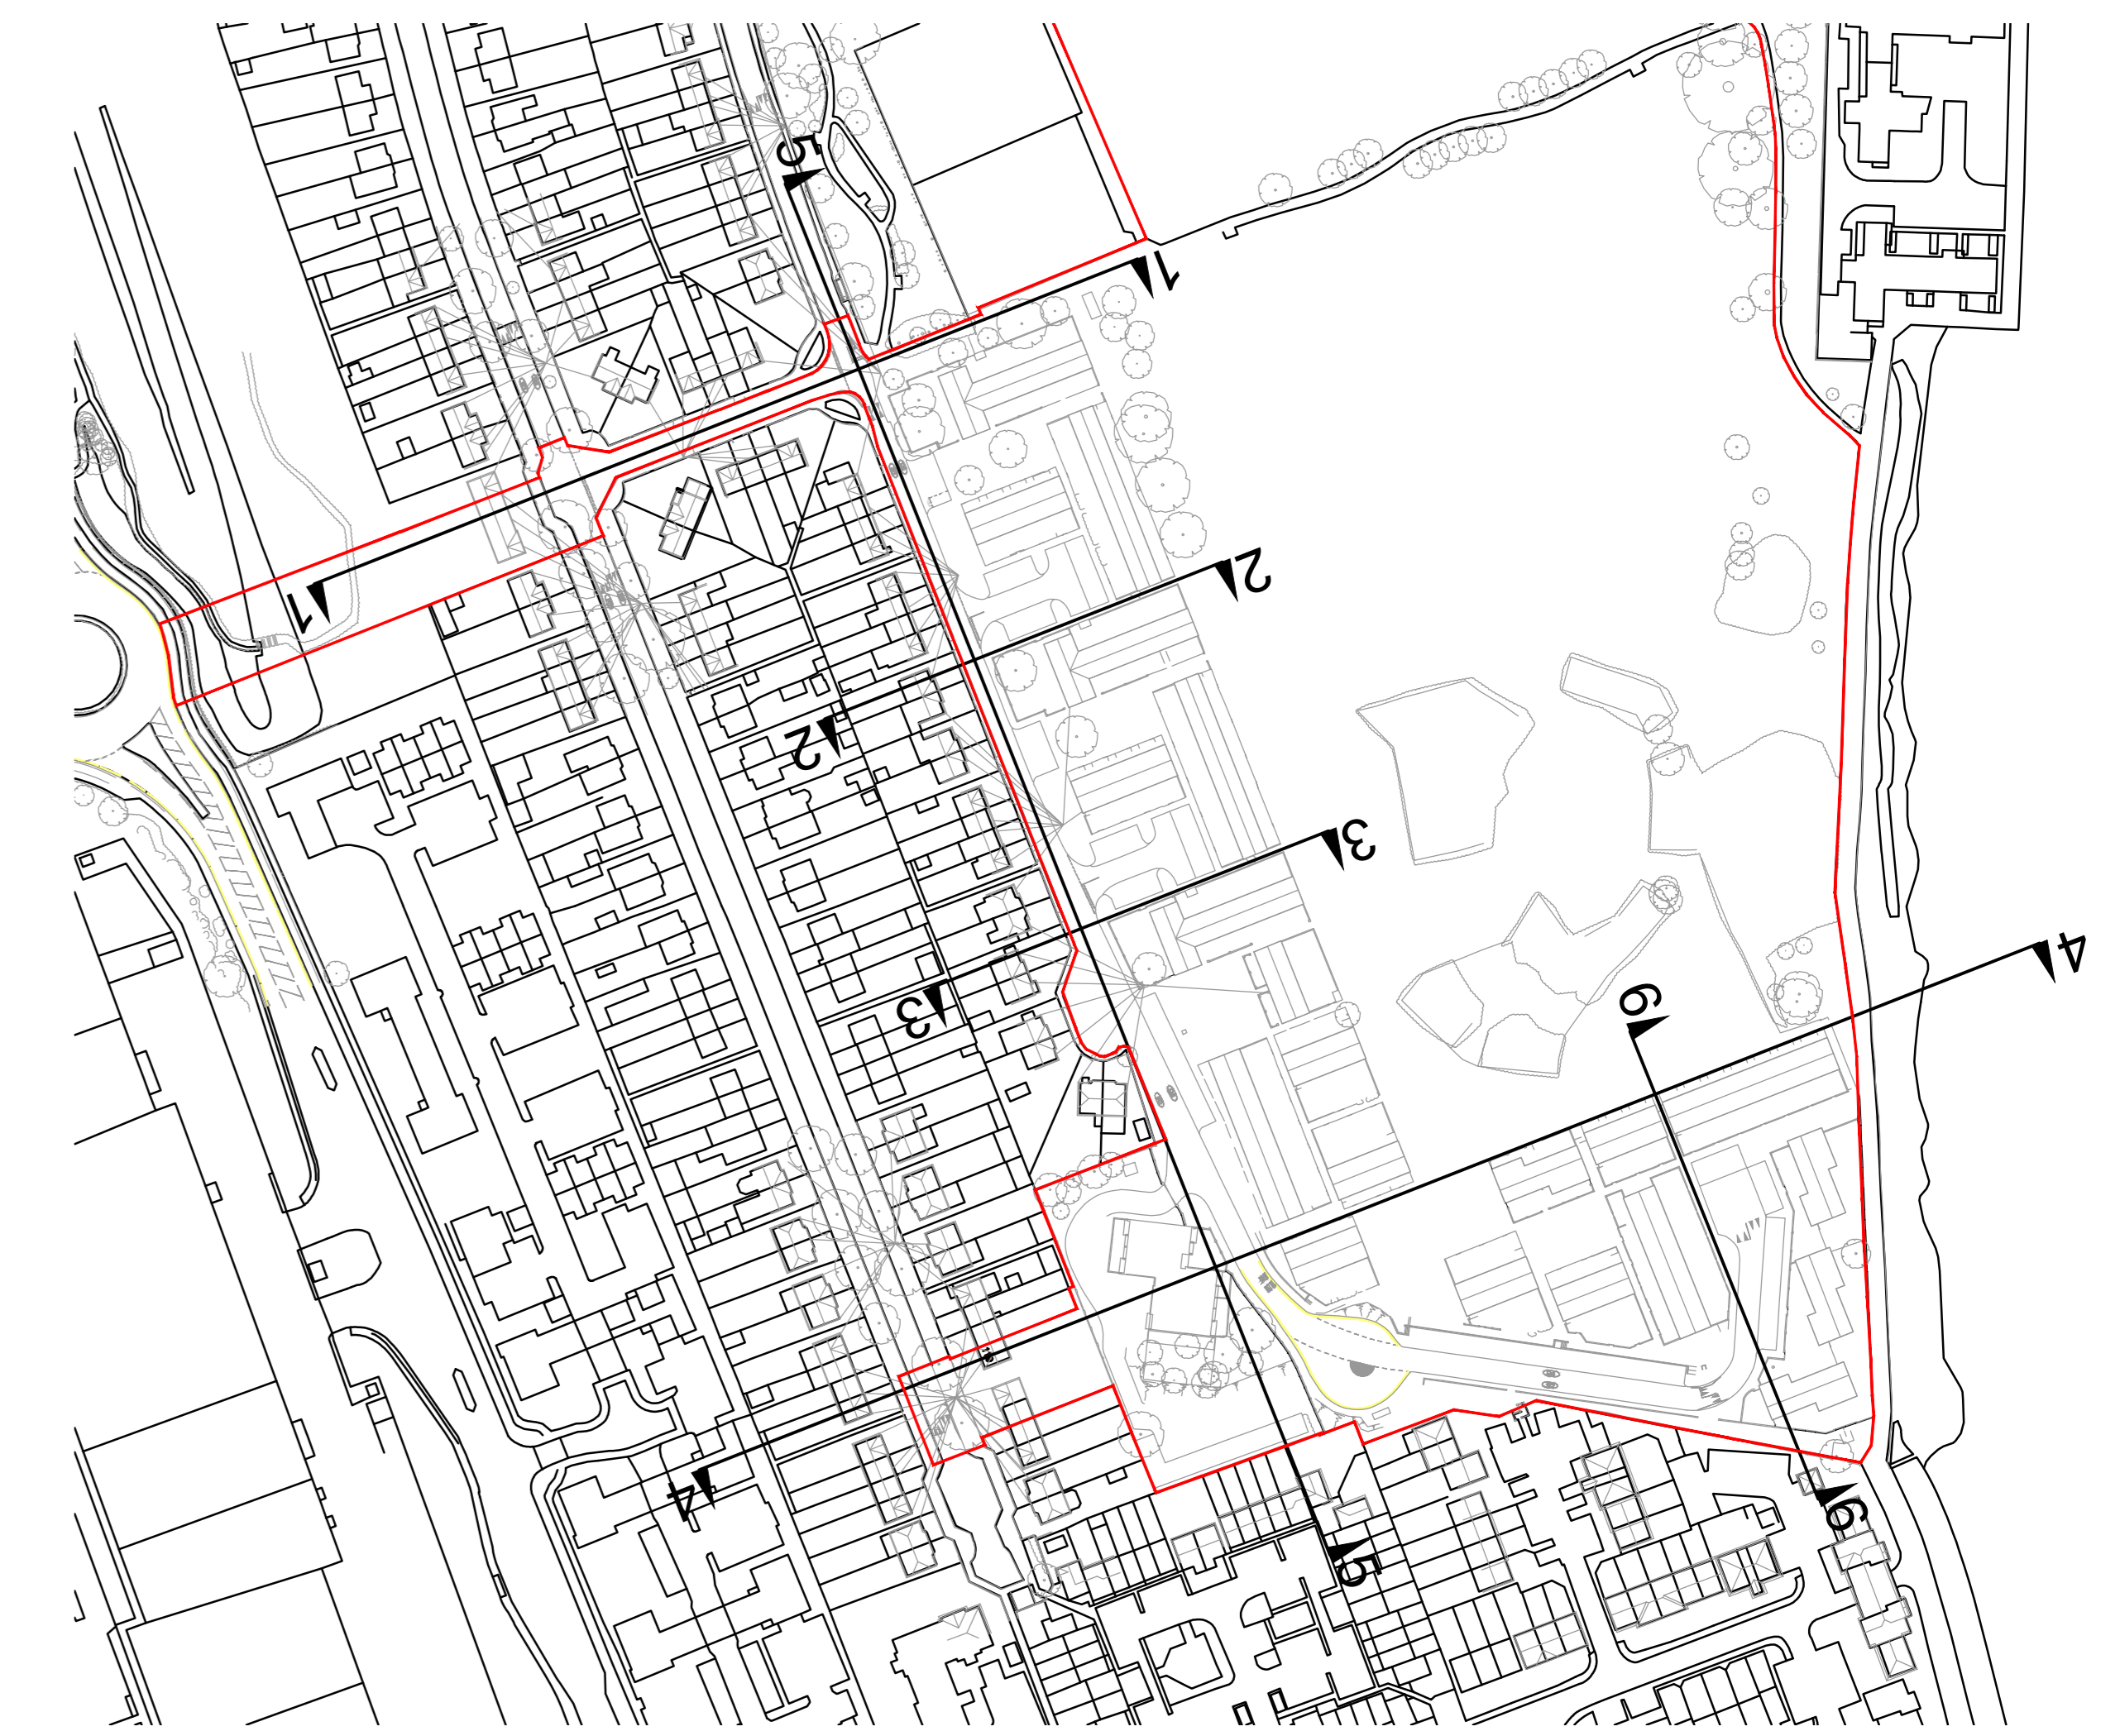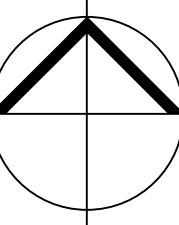

Key (Scale 1:1500)

 

This drawing must not be scaled. Figured dimensions and levels to be used. Any inaccuracies must be notified to the architect. Detail drawings and large scale drawings take precedence over smaller drawings.

Rev: A Red line amended. RF 12.04.21

Chk'd: Rev:

Chk'd: Rev:

Chk'd: Rev:

Chk'd: Rev:

Chk'd:

PRELIMINARY	<input checked="" type="checkbox"/>
PLANNING	
DESIGN	
TENDER	
CONSTRUCTION	

**powelldobson**  
ARCHITECTS

Cardiff Office: Suite 11, Building One, Eastern Business Park, Wern Fawr Lane, Old St. Mellons, Cardiff CF3 5EA  
Tel: +44 (0)113 23 203 001 www.powelldobson.com

Contract: Channel View, Cardiff  
For: Cardiff Council

Title: Existing Sections - Sheet 1 of 2

Drawing No. 20004(05) 104

Rev. A

Scale: 1:200 @ A0

Date: March 2021

Drawn: MB

Checked: BK