



**Block B / Roof Plan**



**Block B / Level 05 Plan**

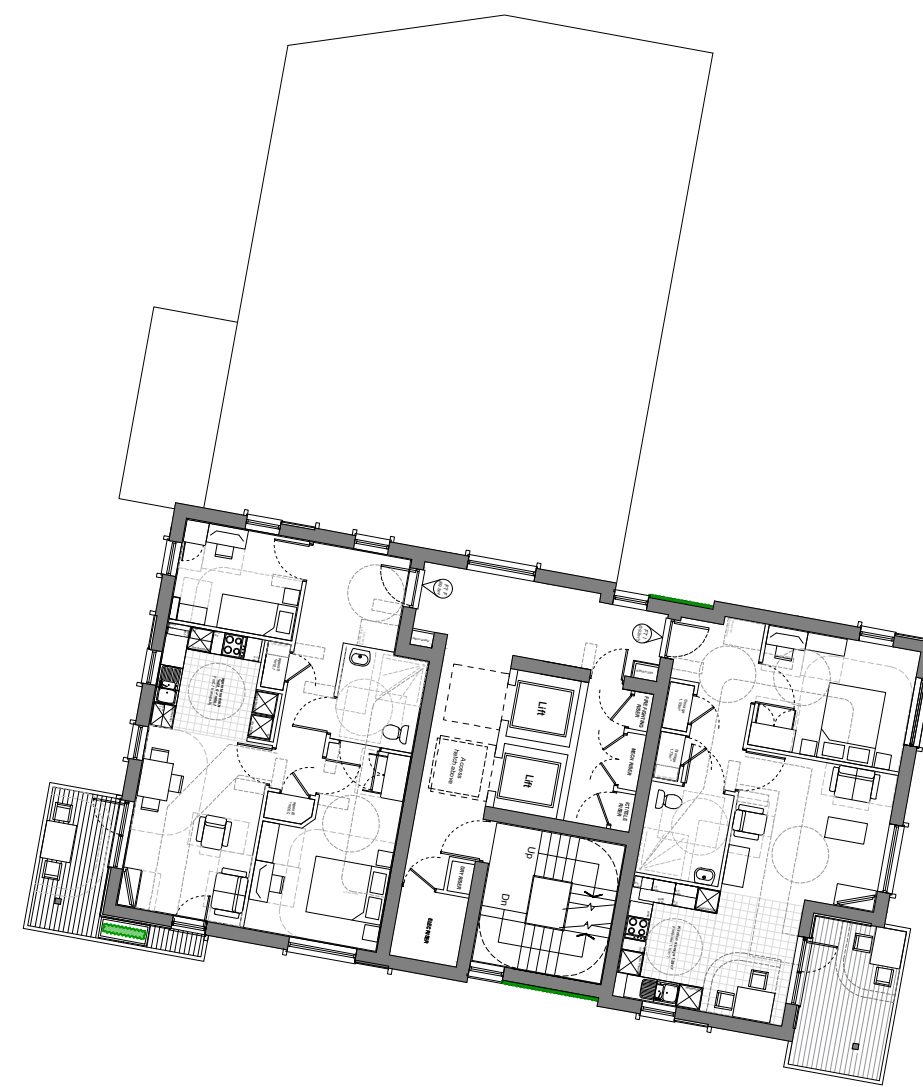

**Block B / Levels 06-07 Plans**

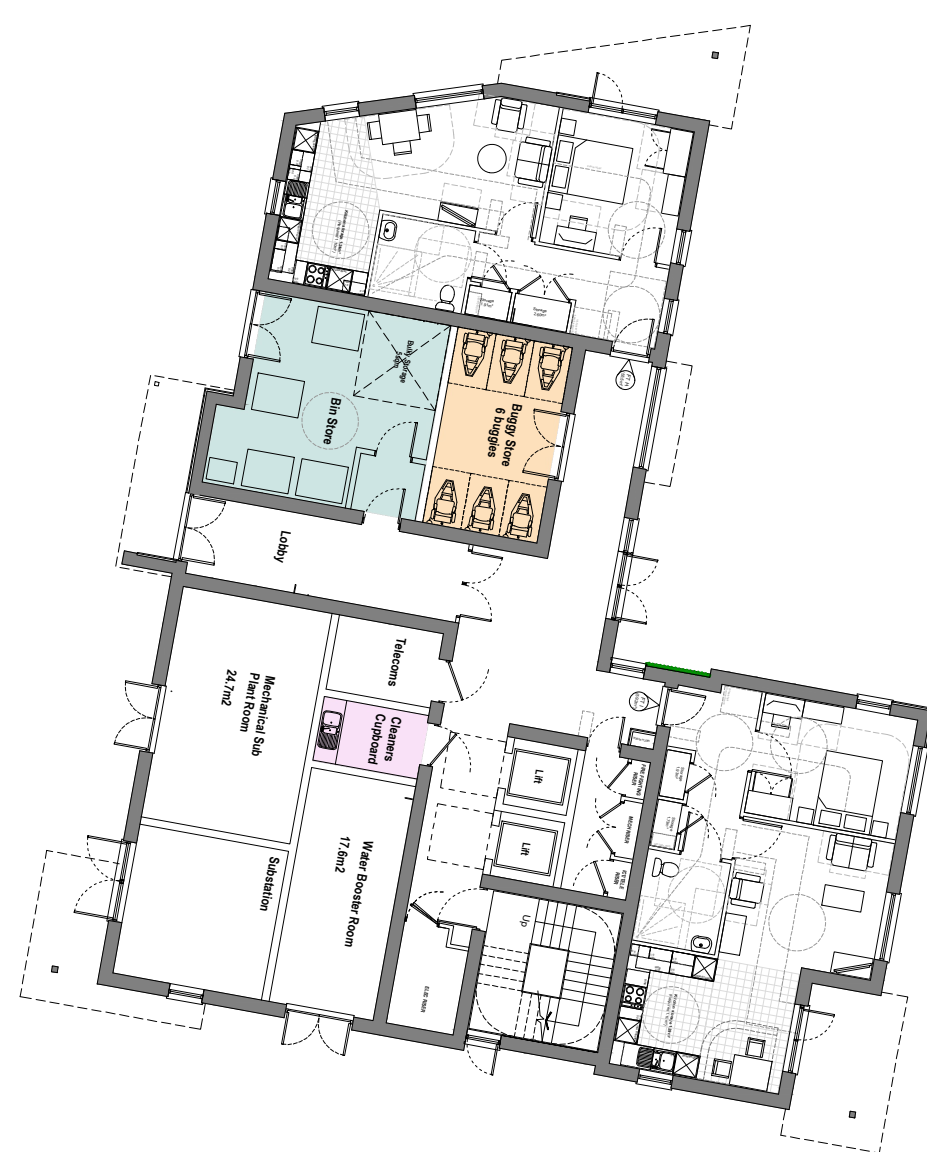


**Block B / Level 00 - Ground Floor Plan**



**Block B / Levels 01-04 Plans**

Key	
<span style="display:inline-block; width:10px; height:10px; background-color: #f08080; border: 1px solid black;"></span>	Staff facilities
<span style="display:inline-block; width:10px; height:10px; background-color: #90ee90; border: 1px solid black;"></span>	Bin Store
<span style="display:inline-block; width:10px; height:10px; background-color: #ffa500; border: 1px solid black;"></span>	Buggy Store

Scale 1:200  
0 1 2 3 4 5 10

 

Figured dimensions and levels to be used. Any inaccuracies must be notified to the architect. Detail drawings and large scale drawings take precedence over smaller drawings.

Rev:	Chk'd:	Rev:	Chk'd:
A			
B			
C			
D			

PRELIMINARY	✓
PLANNING	
DESIGN	
TENDER	
CONSTRUCTION	

**powelldobson**  
ARCHITECTS  
Cardiff Office: Suite 1F, Building One, Eastern Business Park, Wern Fawr Lane, Old St Mellons, Cardiff CF3 5EA  
Tel: +44 (0)333 33 201 001 www.powelldobson.com

Drawing No. 20004(05)1200  
Rev. D

Contract: **Cardiff County Council**  
**Channel View - Phase 1**  
Title: **Phase 1 Block B Plans**

Scale: 1:200@A1  
Date: 10/06/2020  
Drawn: AJP  
Checked: AF

THIS DRAWING IS COPYRIGHT ©

Registered Office: Powell Dobson, Suite 1F, Building One, Eastern Business Park, Wern Fawr Lane, Old St. Mellons, Cardiff CF3 5EA. Powell Dobson is a trading name of Powell Dobson Ltd a company registered in England and Wales No 3873802.