



Front Elevation

Side Elevation


Rear Elevation

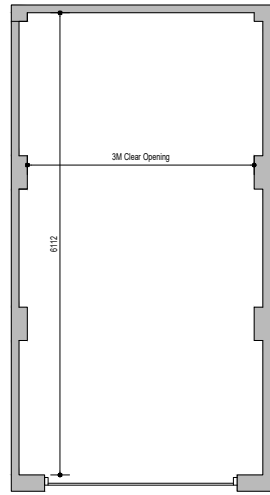

Plan

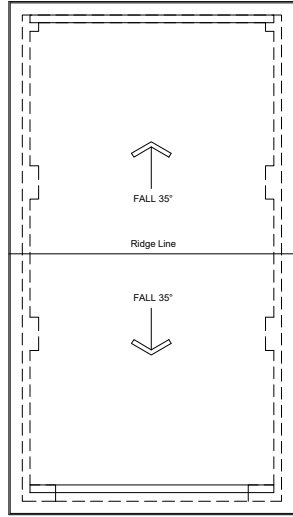


Roof Plan

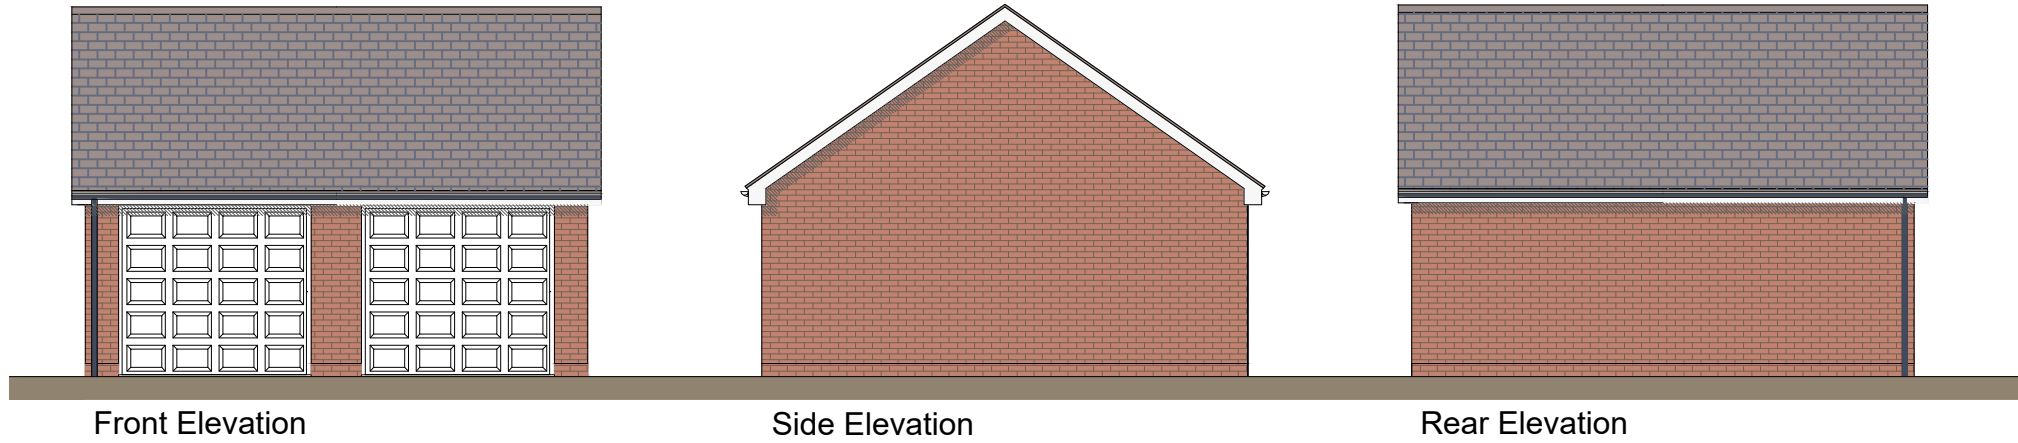


Front Elevation

Side Elevation


Rear Elevation

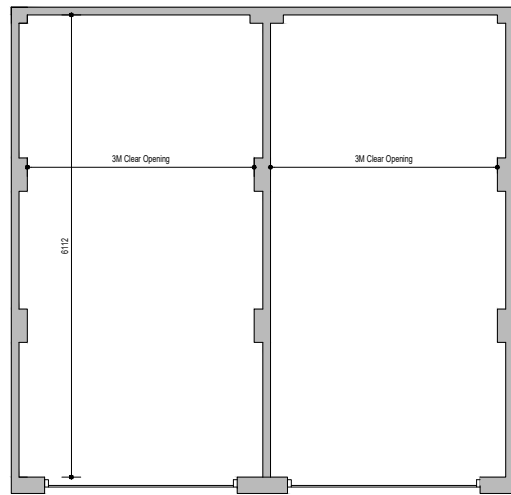

Plan

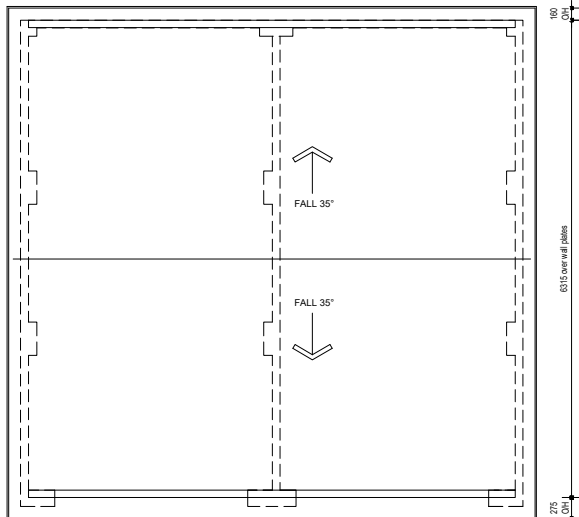

Roof Plan

 

Obsidian Developments Ltd Cadogan House Spring Gardens Whitland SA34 0HR	CLIENT: Obsidian Developments	SCALE: 1:100@A3	DRAWN BY:
	PROJECT TITLE: Planning	DATE: 09.11.21	DRAWING NO.: GAR-02
DRAWING TITLE: Garages SINGLE EAVES 35 DEGREE - Planning Floor Plans & Elevations Brick		FORMAT: 2021	REVISION: -

DO NOT SCALE FROM THIS DRAWING. WORK TO FIGURED DIMENSIONS ONLY. Any discrepancies are to be referred to Hammond Architectural Ltd. Contractors, subcontractors and suppliers must verify all dimensions on site before commencing any work or making any workshop drawings. All drawings are copyright of Hammond Architectural Ltd 2021