


M:\RCA Job Files\215 job\21511 - Land South of Cleggars Park, Lamphey, Pembrokeshire SA71 5JY - RCA Civil Drawings\21511-02 - Engineering Site Plan.dwg  
 12/05/2023 15:41:16  
 RCA Document Reference: RCA A2 Landscape Version 1

**DO NOT SCALE**

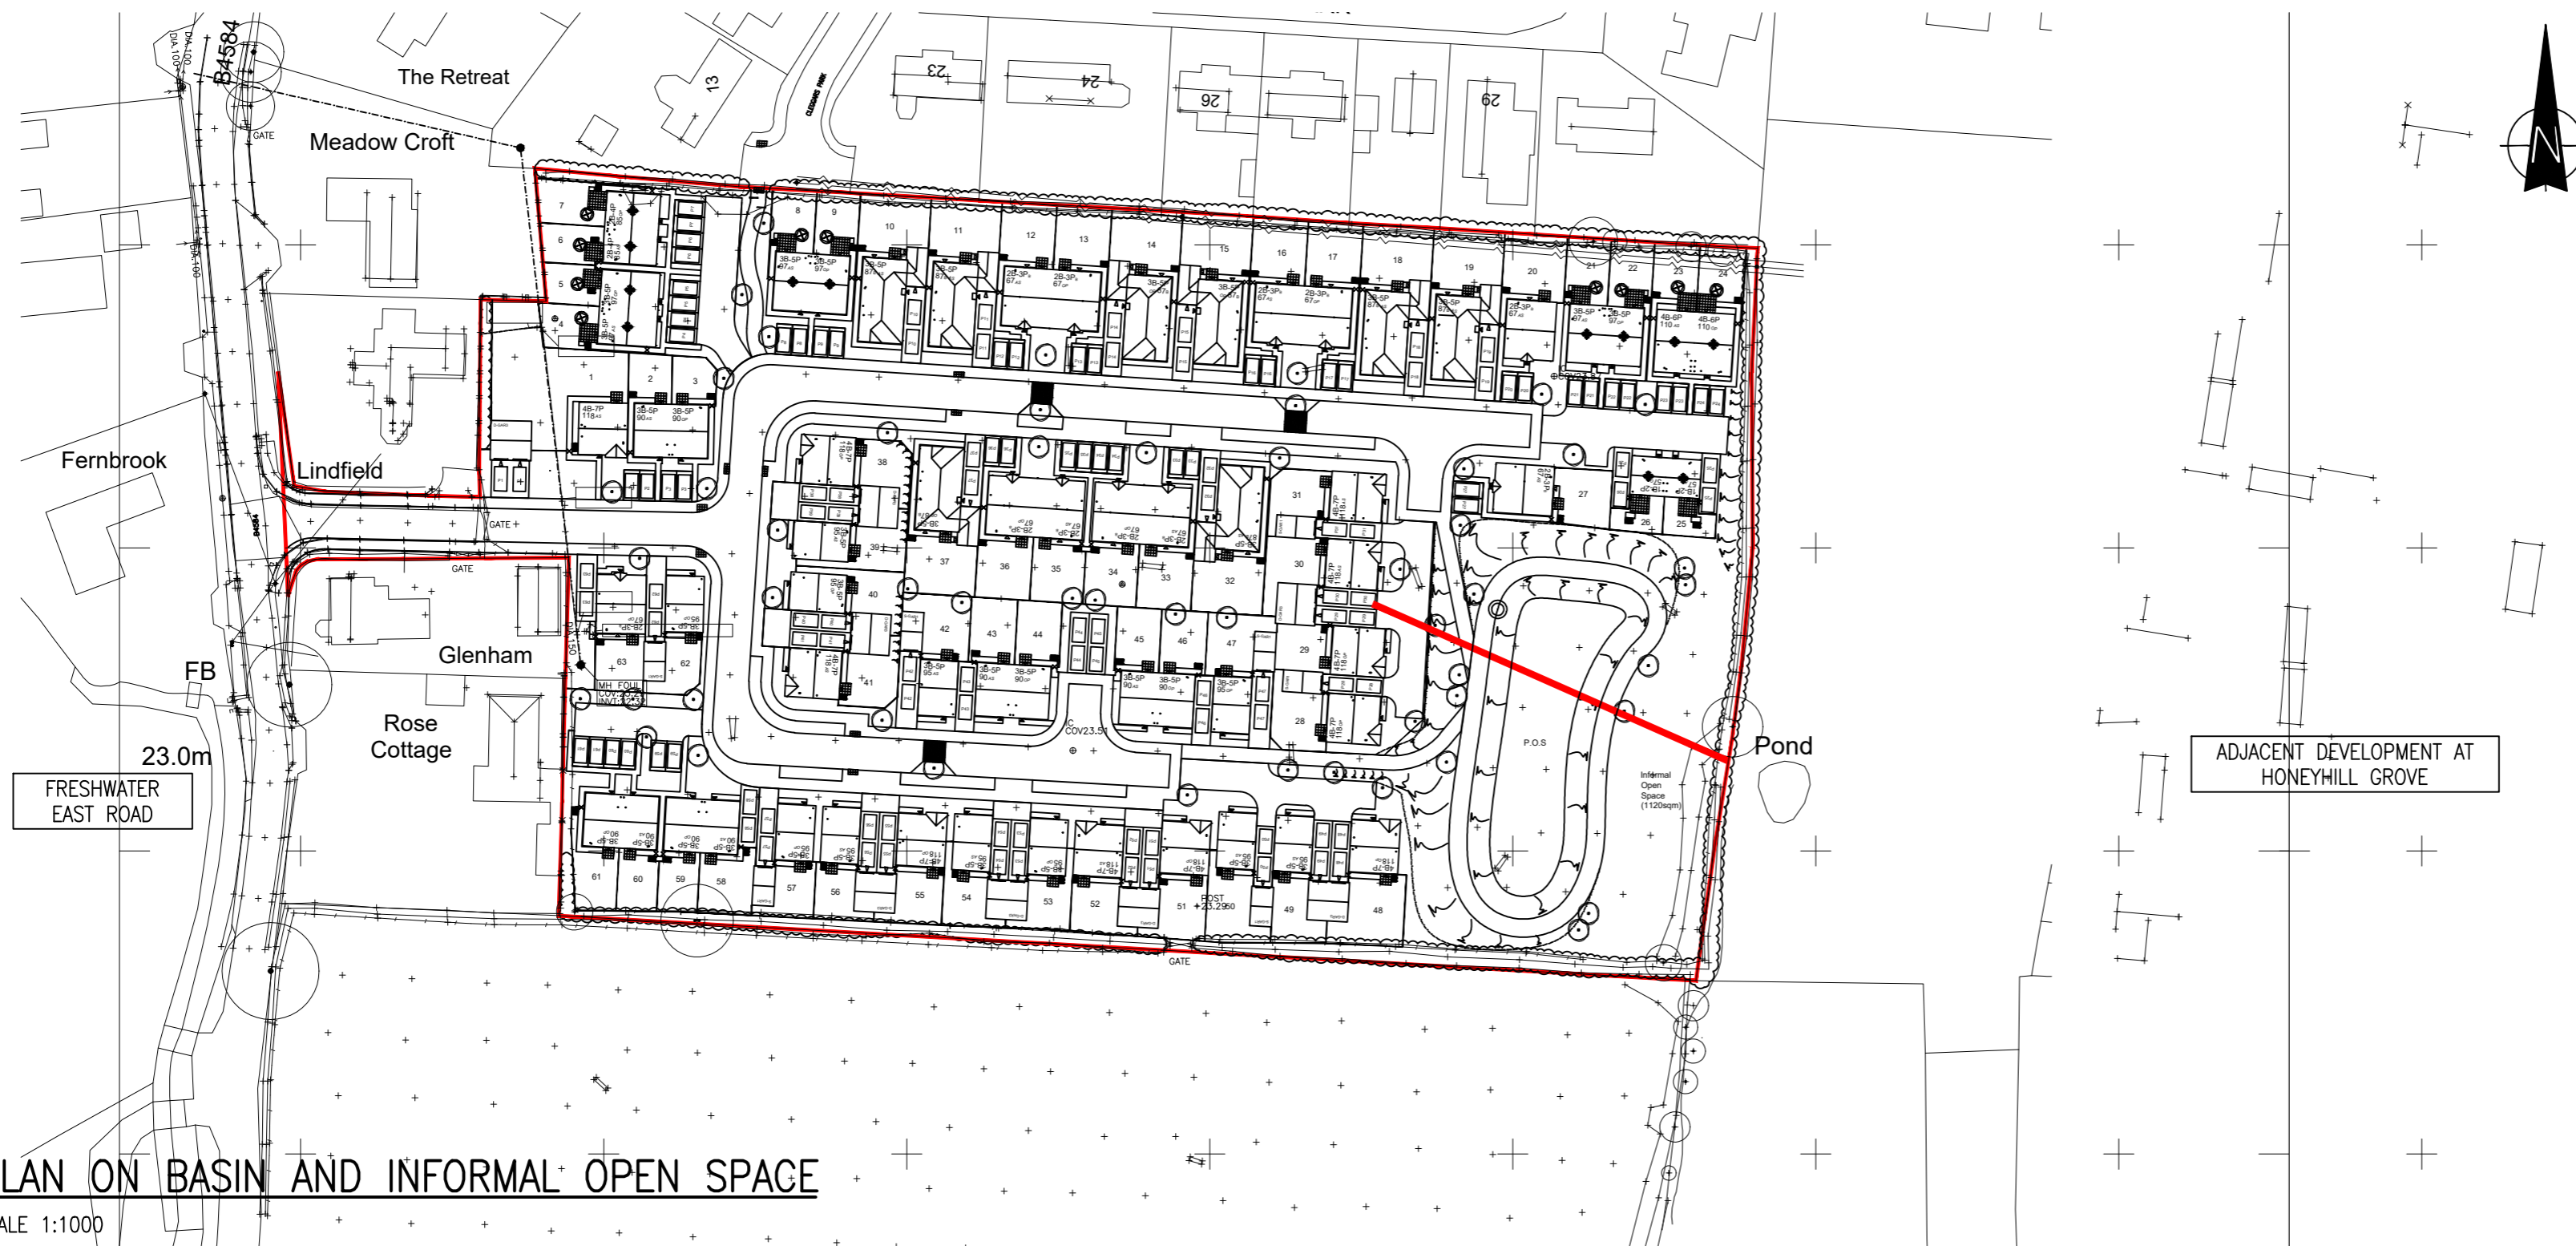

**PLAN ON BASIN AND INFORMAL OPEN SPACE**

SCALE 1:1000

**NOTES:**  
 THE PROPERTY OF THIS DRAWING AND DESIGN IS VESTED IN ROGER CASEY ASSOCIATES AND MUST NOT BE COPIED OR REPRODUCED IN ANY WAY WITHOUT THE WRITTEN CONSENT OF ROGER CASEY ASSOCIATES.  
 THE CONTRACTOR IS TO CHECK ALL LEVELS AND DIMENSIONS BEFORE WORK COMMENCES, AND ANY DISCREPANCIES TO BE REPORTED IMMEDIATELY TO THE CONSULTANTS.  
 WORK TO FIGURED DIMENSIONS IN PREFERENCE TO SCALING.  
 THIS DRAWING IS TO BE READ IN CONJUNCTION WITH ALL OTHER ROGER CASEY ASSOCIATES DRAWINGS AND SPECIFICATIONS AND ALL OTHER CONSULTANTS DRAWINGS AND SPECIFICATIONS RELATING TO THIS PROJECT.  
 THE CONTRACTOR IS EXPECTED TO SUPPLY AND DO EVERYTHING NECESSARY FOR THE PROPER EXECUTION OF THE WORKS THAT MAY BE REASONABLY INFERRED FROM THE DRAWINGS AND SPECIFICATION, WHETHER REFERRED TO IN DETAIL OR NOT, WITHOUT EXTRA PAYMENT IN RESPECT THEREOF.

REV.	DESCRIPTION	DRAWN	CHECK	DATE



**Roger Casey Associates**  
 Consulting Civil & Structural Engineers


Ty Mansel, 6 Mansel Street, Carmarthen, Carmarthenshire SA31 1PX  
 T: 01267 222 646  
 Units 10 & 11, Merlin's Court, Winch Lane, Haverfordwest, Pembrokeshire SA61 1SB  
 T: 01437 762 795  
 E: office@rca-eng.co.uk  
 W: www.rca-eng.co.uk

**CLIENT:**  
 ATEB GROUP

**ARCHITECT**  
 HAMMONDS ARCHITECTURE

**PROJECT:**  
 Residential Development south of CLEGGARS PARK, LAMPHEY PEMBROKESHIRE, SA71 5JY

**DRAWING TITLE:**  
 SECTION THROUGH ATTEUNATION AND OPEN SPACE

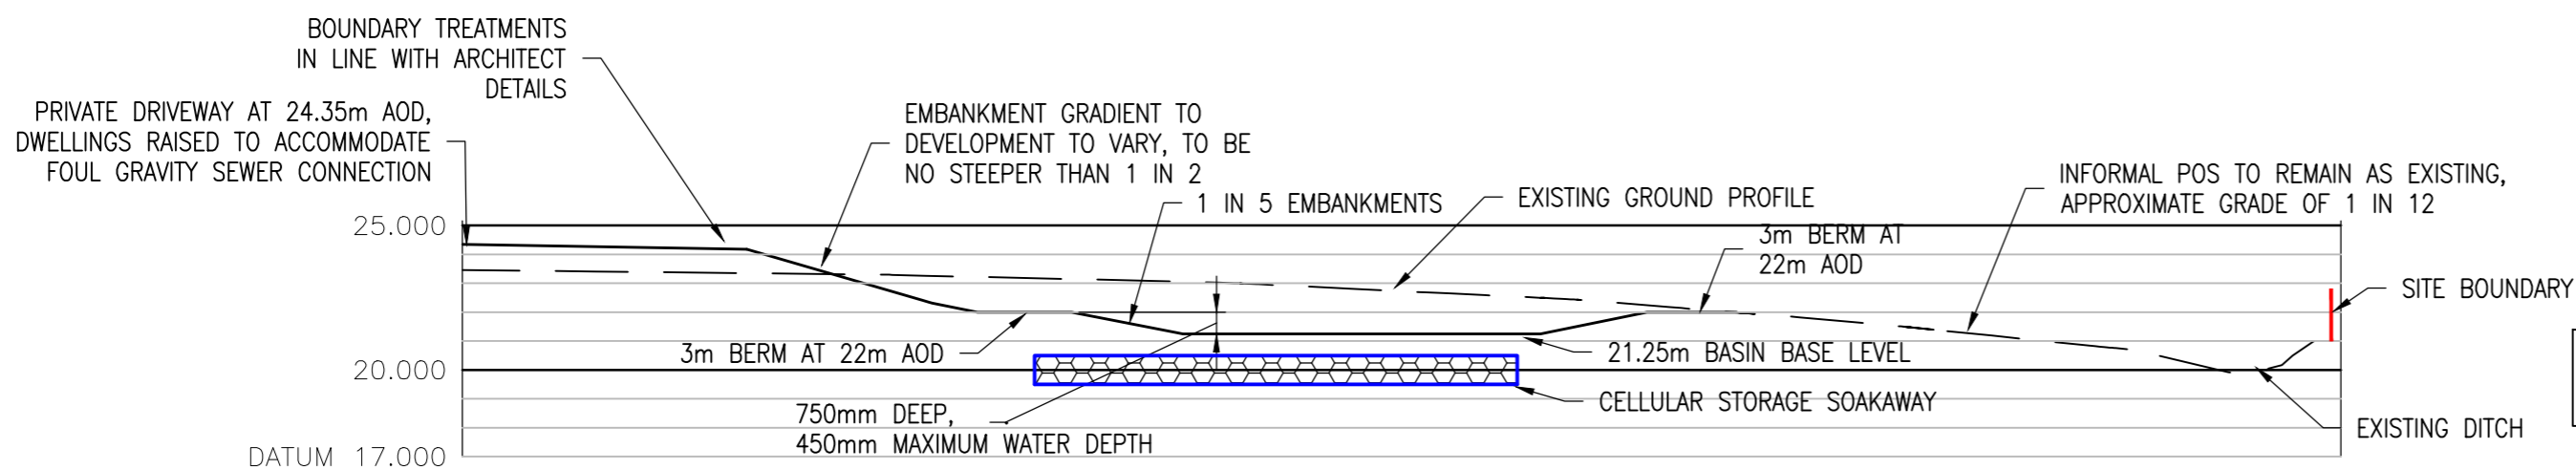

BASIN TO BE LANDSCAPED IN ACCORDANCE WITH SAB REQUIREMENTS AND LANDSCAPE ARCHITECTS DETAILS

**LONGITUDINAL & CROSS SECTION KEY**  
 - - - - - EXISTING GROUND PROFILE  
 ———— PROPOSED GROUND PROFILE

CHAINAGE	0.000	2.500	5.000	7.500	9.733	10.000	12.500	15.000	17.500	20.000	22.500	25.000	27.500	30.000	32.500	35.000	37.500	40.000	42.500	44.088	45.000	47.500	50.000	52.500	55.000	57.500	60.000	62.500	64.072	65.000
EXISTING GROUND LEVELS	23.463	23.433	23.406	23.380	23.352	23.324	23.324	23.291	23.230	23.173	23.117	23.060	22.971	22.849	22.728	22.608	22.490	22.320	22.118	21.920	21.920	21.716	21.487	21.232	20.975	20.725	20.184	20.049	21.000	21.000
PROPOSED GROUND LEVELS	24.350				24.180	23.377	23.377	22.668	22.065	22.000	21.725	21.250	21.250	21.250	21.250	21.250	21.287	21.798	22.000	22.000	22.000									

**INDICATIVE SECTION THROUGH BASIN**

SCALE 1:250

<b>DRAWING STATUS:</b> PLANNING	<b>DRAWN BY:</b> EP	<b>DESIGN BY:</b> EP	<b>CHECKED BY:</b> PWJL
<b>ORIGINAL DRAWING A2</b> © Roger Casey Associates Limited 2023	<b>RCA PROJECT REF.:</b> 21511	<b>DATE:</b> 12/05/23	<b>SCALES:</b>
<b>DRAWING No.:</b> 21511-RCA-01-00-DR -C- 08	<b>REVISION:</b> -		