



Front Elevation

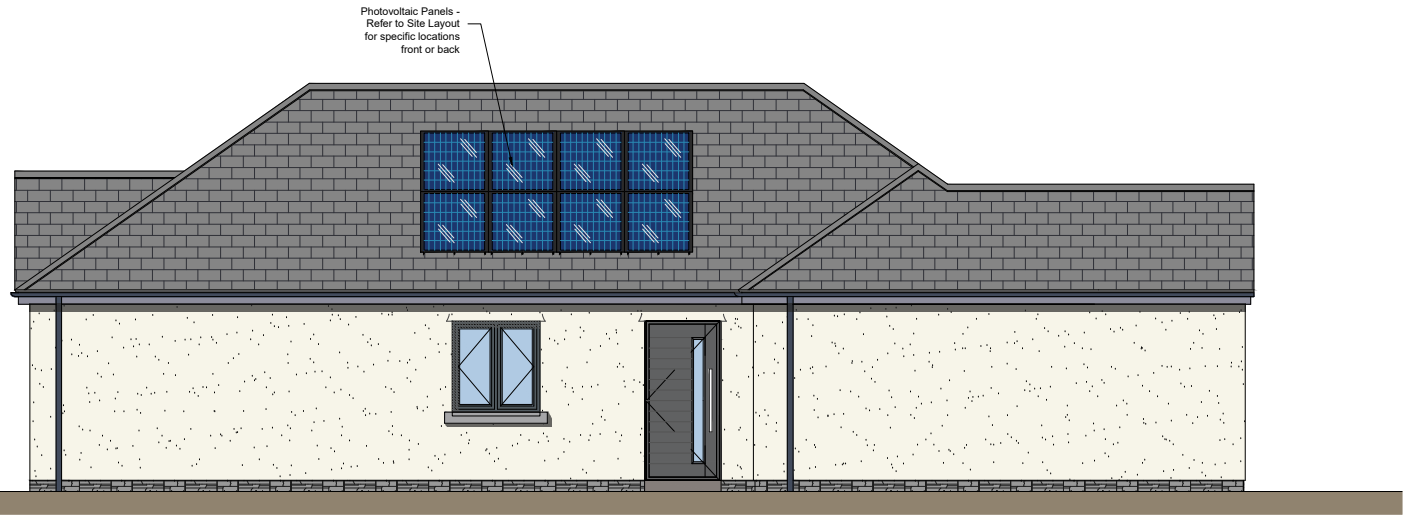


Side Elevation

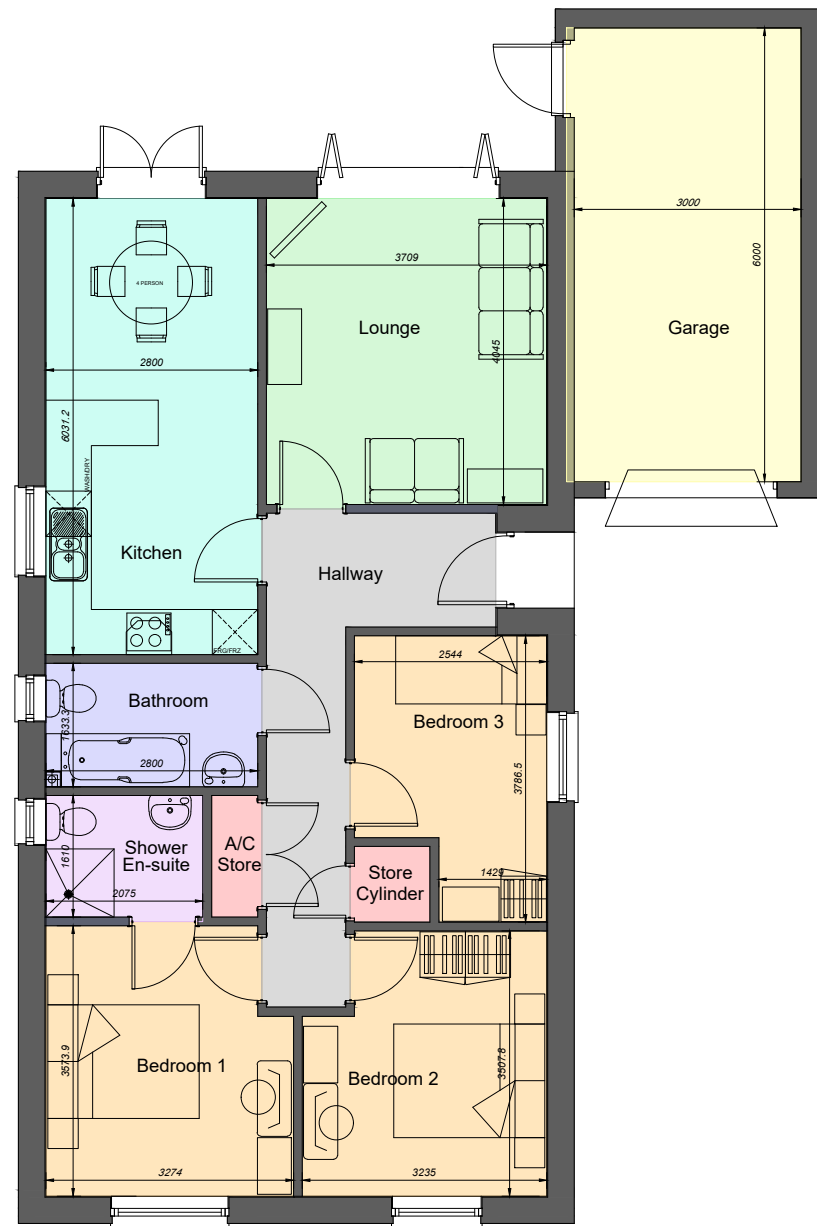

Floor Plan




Rear Elevation

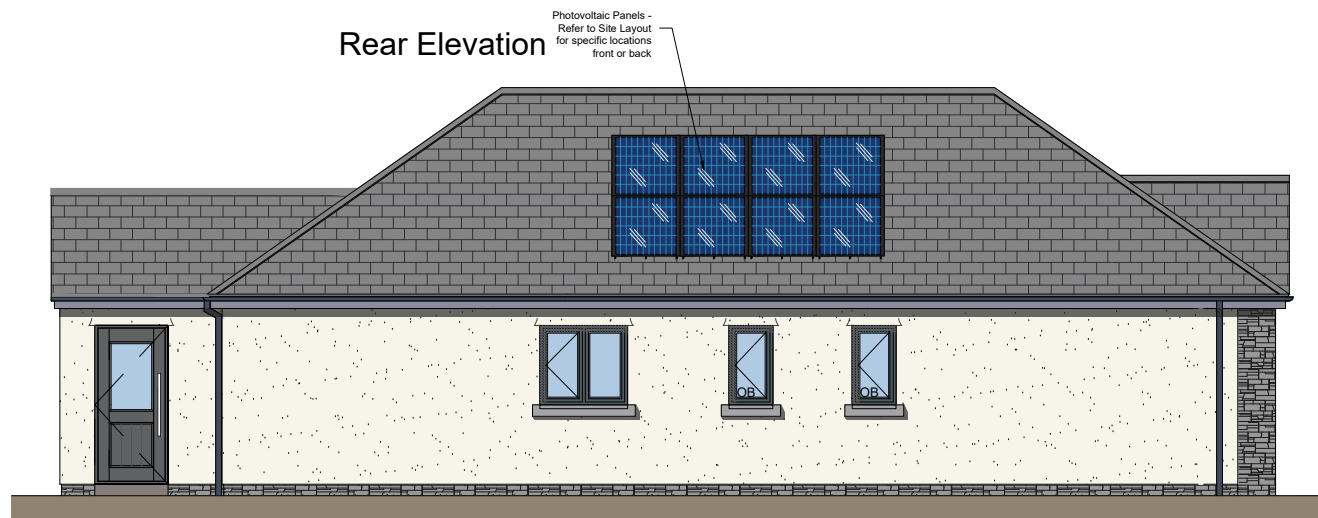

Side Elevation

Plots
10, 11, 18, 19, 32

HOUSE TYPE AREA
M² = 87 Ft² = 940
Measured between inner faces of plasterboard & excludes any integral garage

 

REV.	DESCRIPTION	DATE
CLIENT Ateb Group		
JOB TITLE Cleggars Park, Lamphey.		
DRAWING TITLE 3 Bed 5 Person Bungalow - AS [87sqm]		
SCALE @ A3 1:100	DATE Jan '23	DRAWN BY WC
JOB NO. 2286	DRAWING NO. 5P3B-B-01	REVISION -



10 Gold Tops
Newport
NP20 4PH

t. 01633 844970
e. info@hammond-ltd.co.uk

www.hammond-ltd.co.uk

© Hammond Architectural Limited 2023
Figured dimensions must be taken in preference to scaled dimensions and any discrepancies are to be referred to Hammond Architectural Ltd. Contractors, subcontractors and suppliers must verify all dimensions on site before commencing any work or making any workshop drawings.