
Burradoo

**Police Station** Car Park Opening formed in existing stone wall. All stone to be retained to Demolition of low grade single storey extensions construct return piers refer to proposed site plan. Portion of existing stone wall demolished All stone to be retained to construct return piers refer to proposed site Car Park <u>plan.</u> Existing building to be demolished Paving Youth Centre Lindum House

W<sub>estgate</sub>

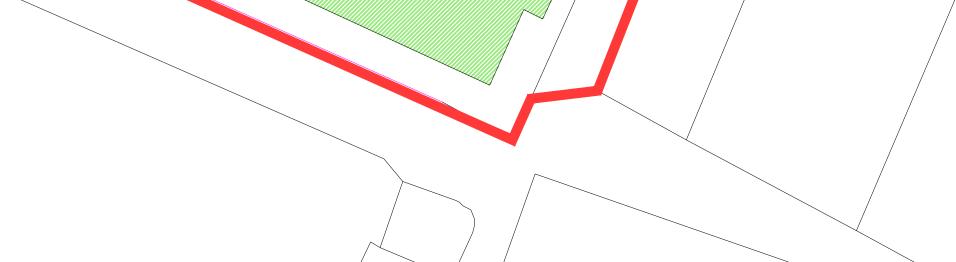

A3

Client:	l	Project:		Drawing Title:			<b>v</b>
Bluefield Land Cowbridge Police Statio			olice Station	Existing Site Plan - Demolition			Spring
PAC SUBMISSION	IDate: 1 15/01/24	Drawn By: Checked: Directo CL CW	r: Iscale: 1:500	Job No: 2728	Drawing No. (03)102	Rev.	Unit 2 Chapel Barns   Merthyr Mawr   Bridgend   CF32 0LS t: 01656 656267 e:mail@spring-consultancy.co.uk