


(03-310)
1

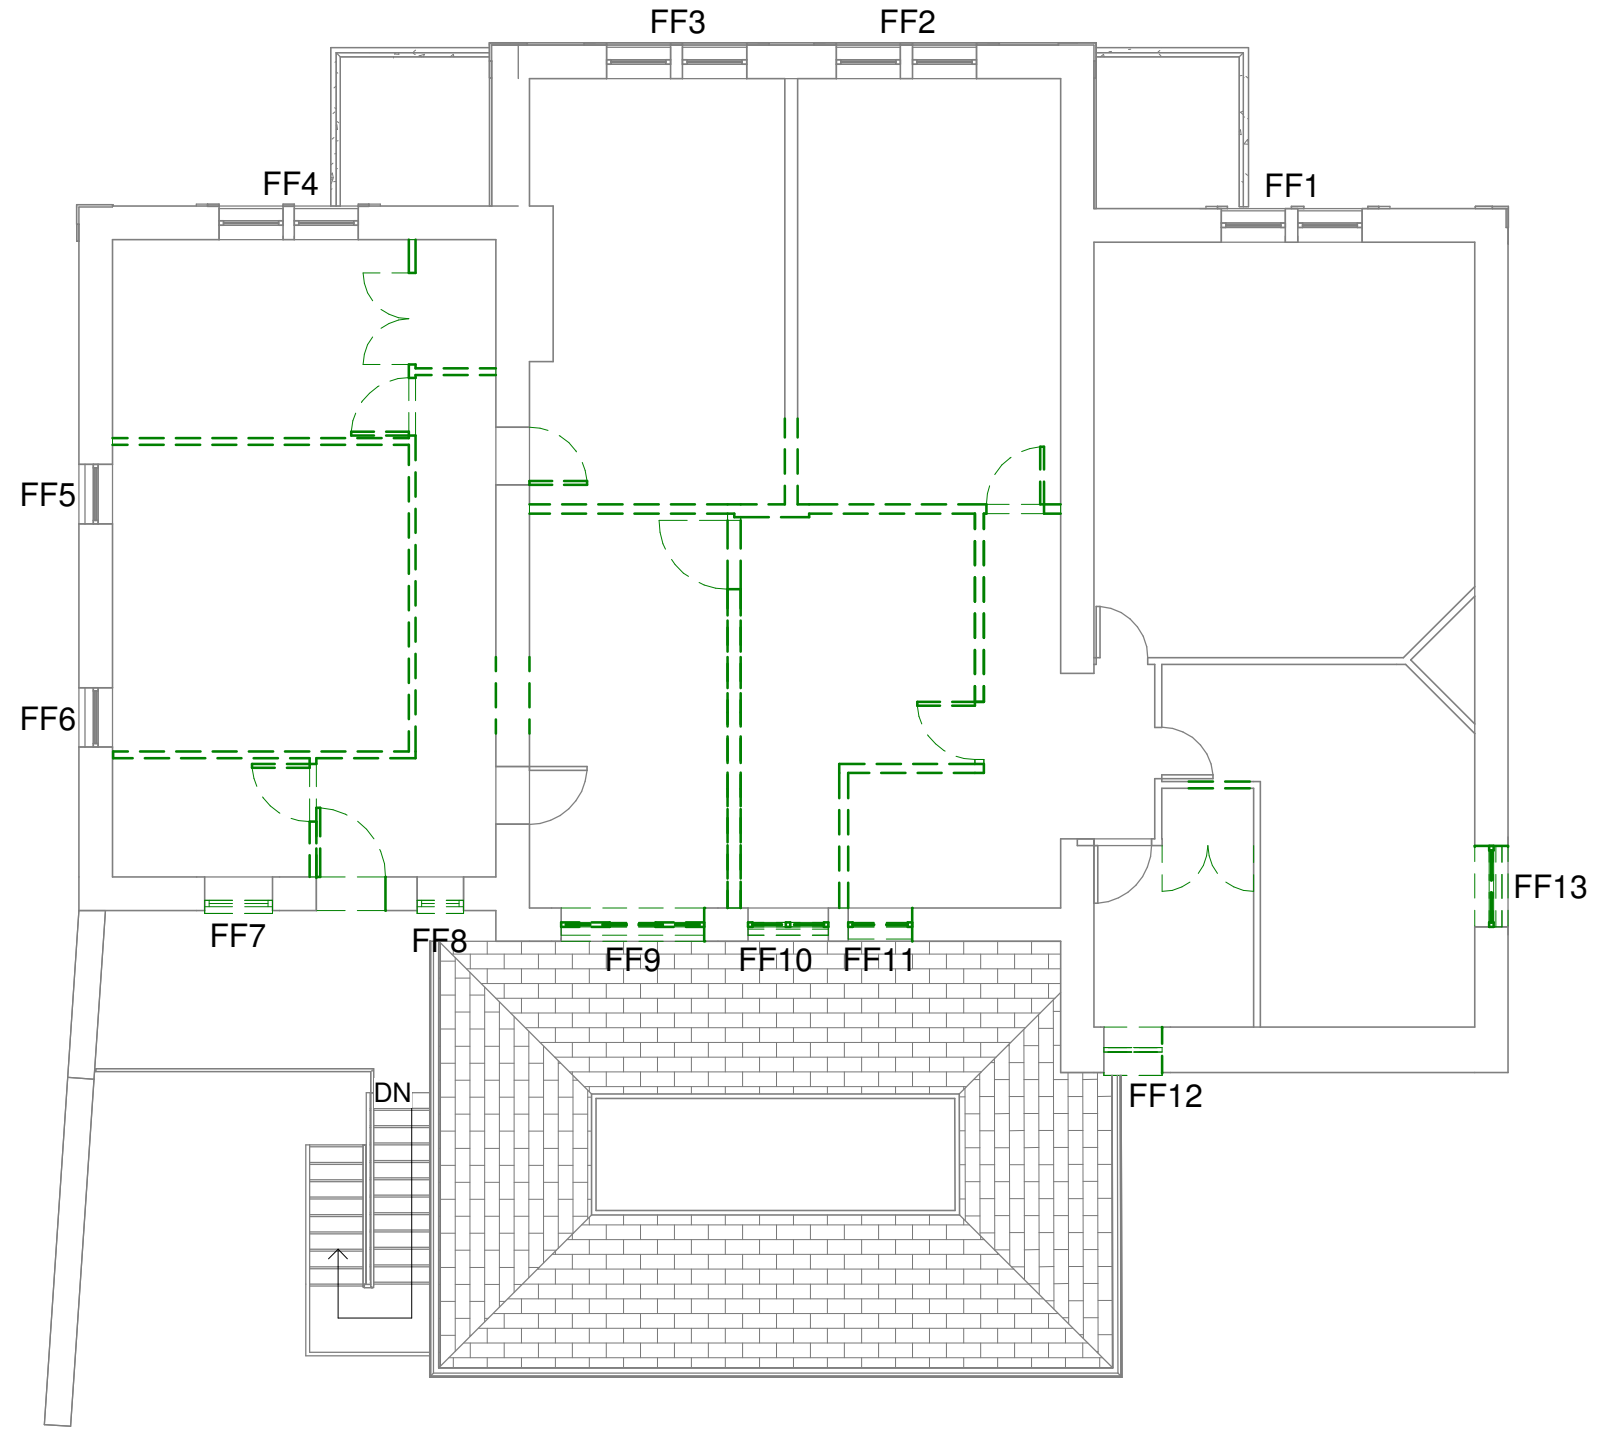

(03-311) 1

1 (03-313)

Existing First Floor with Proposed Demolition
1:100

1
(03-312)

A3

Original sheet size

Note: This Drawing is copyright. Its use or reproduction is subject to permission from Spring Design Consultancy Limited. All rights are reserved until invoices are paid in full. Contact SDG regarding terms & conditions. Check printed scale, responsibility is not accepted for reproduction of digital media or measuring from this document. Only figured dimensions to be used for construction. No responsibility will be taken for any design used for construction prior to receipt of relevant approvals. Report doubts/discrepancies to project Architect.

Rev	Date	Details	By
A	16/11/23	Revised Layout	
B	29/04/24	Window Notes amended	
C	18/04/24	Window Notes amended	

Client	Project	Drawing Title				
Bluefield Land	Cowbridge Police Station	Police Station - Demolition - First Floor Plan				
Drawing Status	Date	Drawn By Checked By Director Scale	Job No.	Opt.	Drawing No.	Rev.
Planning	10/20/23	CL CW CW 1:100@A3	2728		(03)201	C

spring
design

Unit 2 Chapel Barns | Merthyr Mawr | Bridgend | CF32 0LS
w.spring-consultancy.co.uk t:01656 656267