


(03)310  
1

(03)311 1

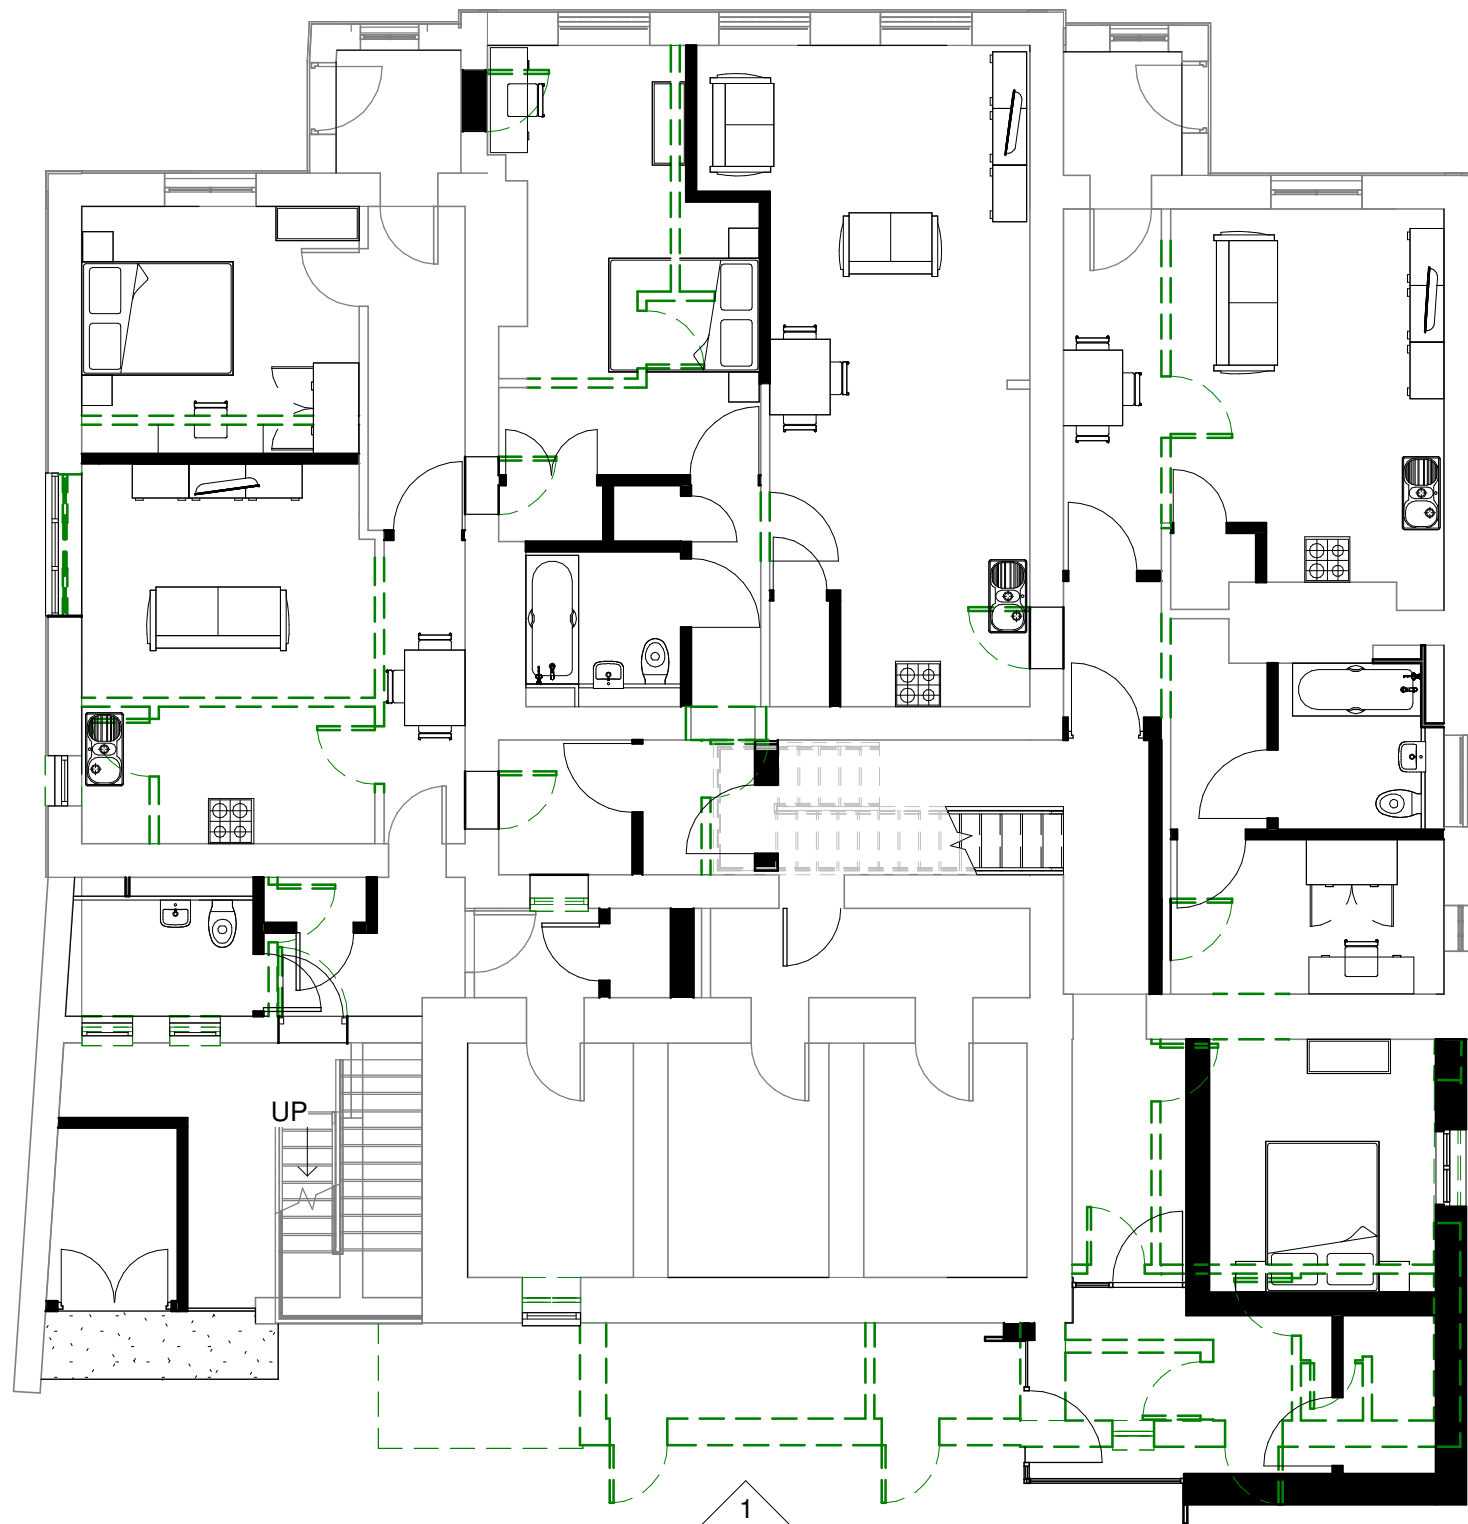

-

1  
(03)312

# Ground Floor - Demolition and Proposed Overlay

1 : 100

## A3

Original sheet size

**Note:** This Drawing is copyright. Its use or reproduction is subject to permission from Spring Design Consultancy Limited. All rights are reserved until invoices are paid in full. Contact SDG regarding terms & conditions. Check printed scale, responsibility is not accepted for reproduction of digital media or measuring from this document. Only figured dimensions to be used for construction. No responsibility will be taken for any design used for construction prior to receipt of relevant approvals. Report doubts/discrepancies to project Architect.

Rev	Date	Details	By
A	16/11/23	Revised Layout	
B	29/04/24	Window Notes amended	
C	18/04/24	Window Notes amended	

Client		Project		Drawing Title		
Bluefield Land		Cowbridge Police Station		Police Station - Demolition & Proposed - Ground Floor Plan Overlay		
Drawing Status	Date	Drawn By   Check   Director   Scale	Job No.	Opt.	Drawing No.	Rev.
Planning	10/20/23	CL CW CW 1 : 100@A3	2728		(03)202	C

