


(03-310)
1

(03-311) 1

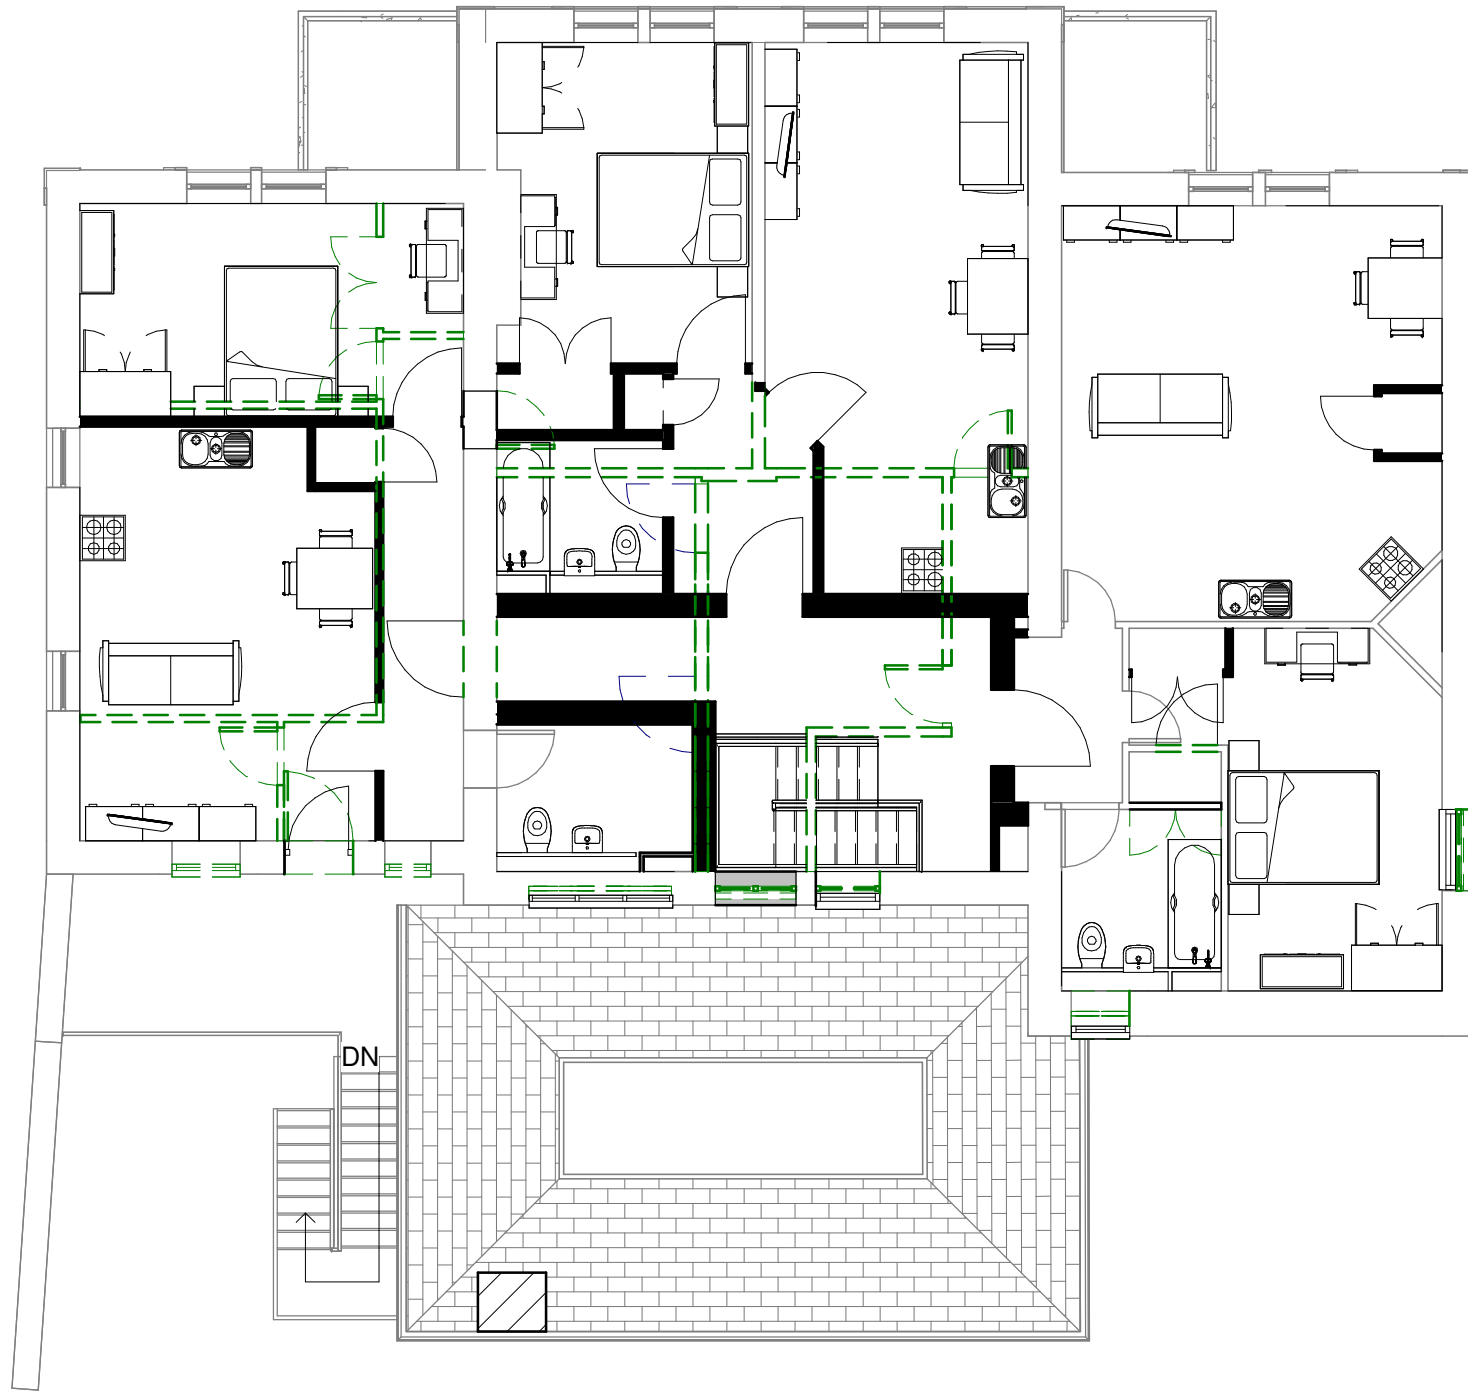

-

First Floor - Demolition and Proposed Overlay
1 : 100

1
(03-312)


A3

Original sheet size

Note: This Drawing is copyright. Its use or reproduction is subject to permission from Spring Design Consultancy Limited. All rights are reserved until invoices are paid in full. Contact SDC regarding terms & conditions. Check printed scale, responsibility is not accepted for reproduction of digital media or measuring from this document. Only figured dimensions to be used for construction. No responsibility will be taken for any design used for construction prior to receipt of relevant approvals. Report doubts/discrepancies to project Architect.

Rev	Date	Details
A	16/11/23	Revised Layout
B	29/04/24	Window Notes amended
C	18/04/24	Window Notes amended

By

Client Bluefield Land	Project Cowbridge Police Station	Drawing Title Police Station - Demolition & Proposed - First Floor Plan Overlay	 Unit 2 Chapel Barns Merthyr Mawr Bridgend CF32 0LS w.spring-consultancy.co.uk t:01656 656267
Drawing Status Planning	Date 10/20/23	Drawn By / Check / Director / Scale CL CW CW 1 : 100@A3	
Job No. 2728	Opt. (03)203	Rev. C	