


Proposed Development, Land South of Llon Cardi Bach, Cilgerran SA43 2TF
"Planning Drawings" - Proposed Site Sections/Street Elevations

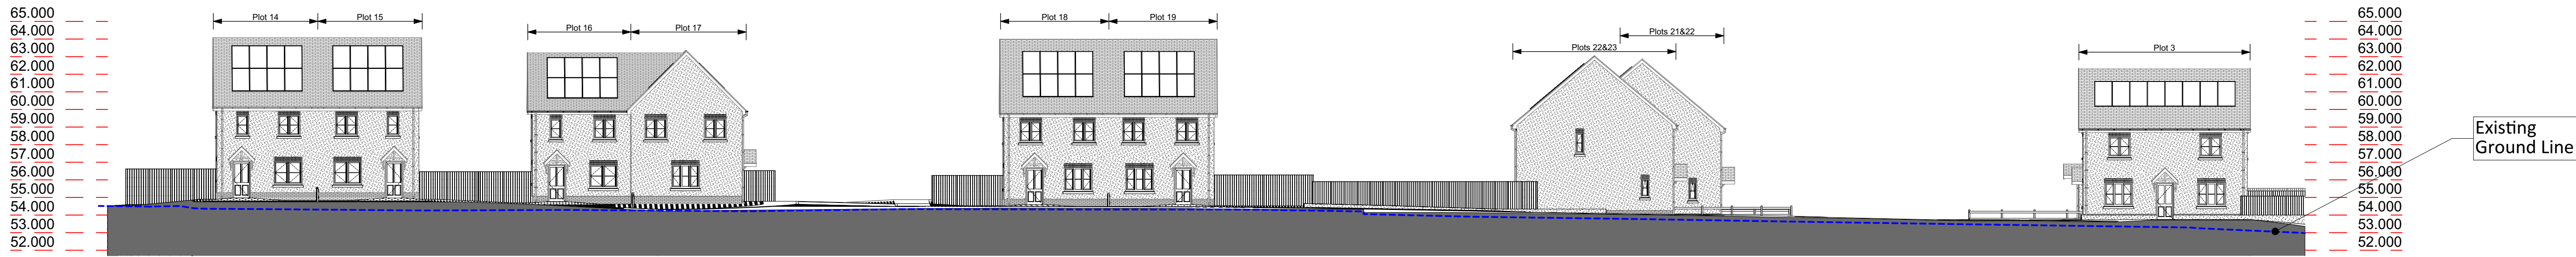


Street Section/Elevation A-A

1:200




Street Section/Elevation B-B

1:200

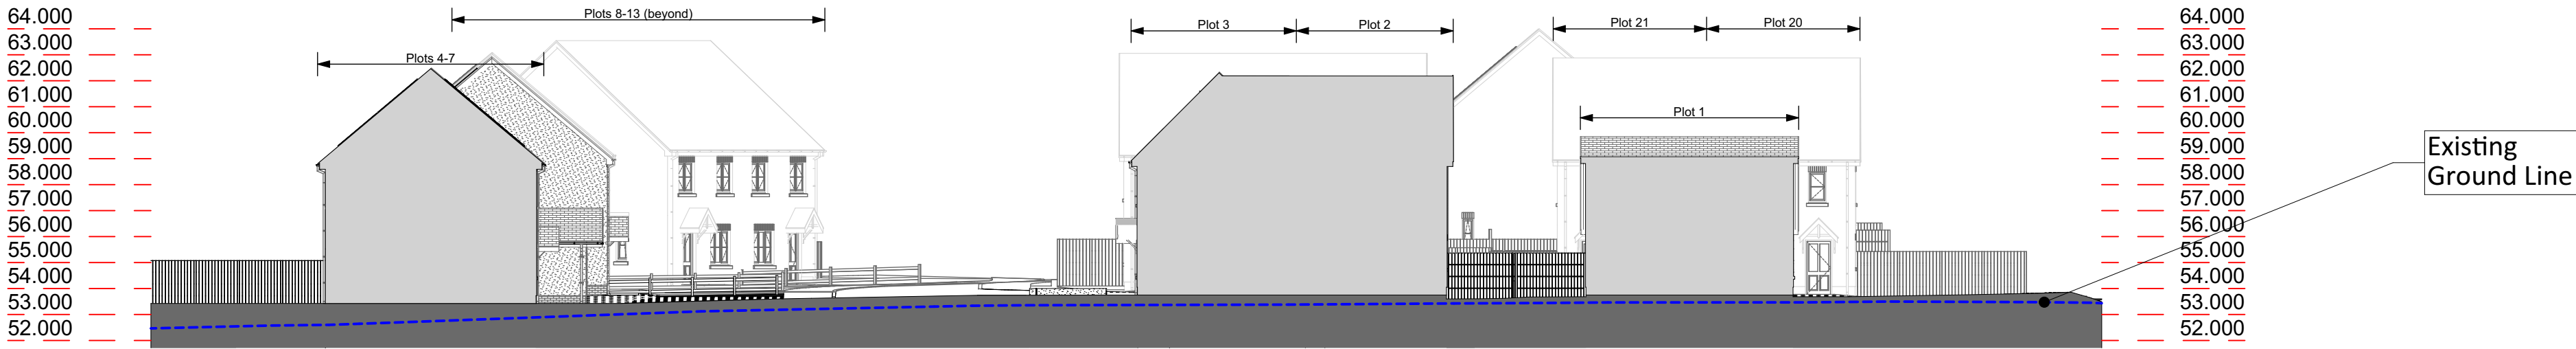


Street Section/Elevation C-C

1:200

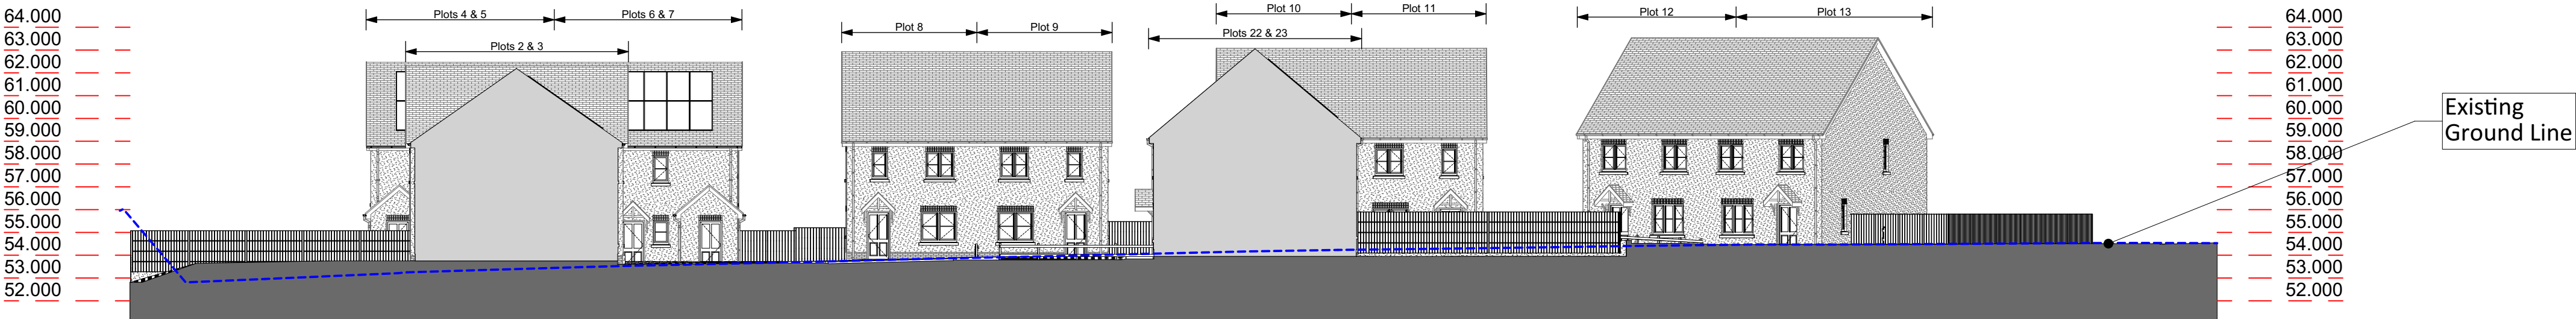

Street Section/Elevation D-D

1:200

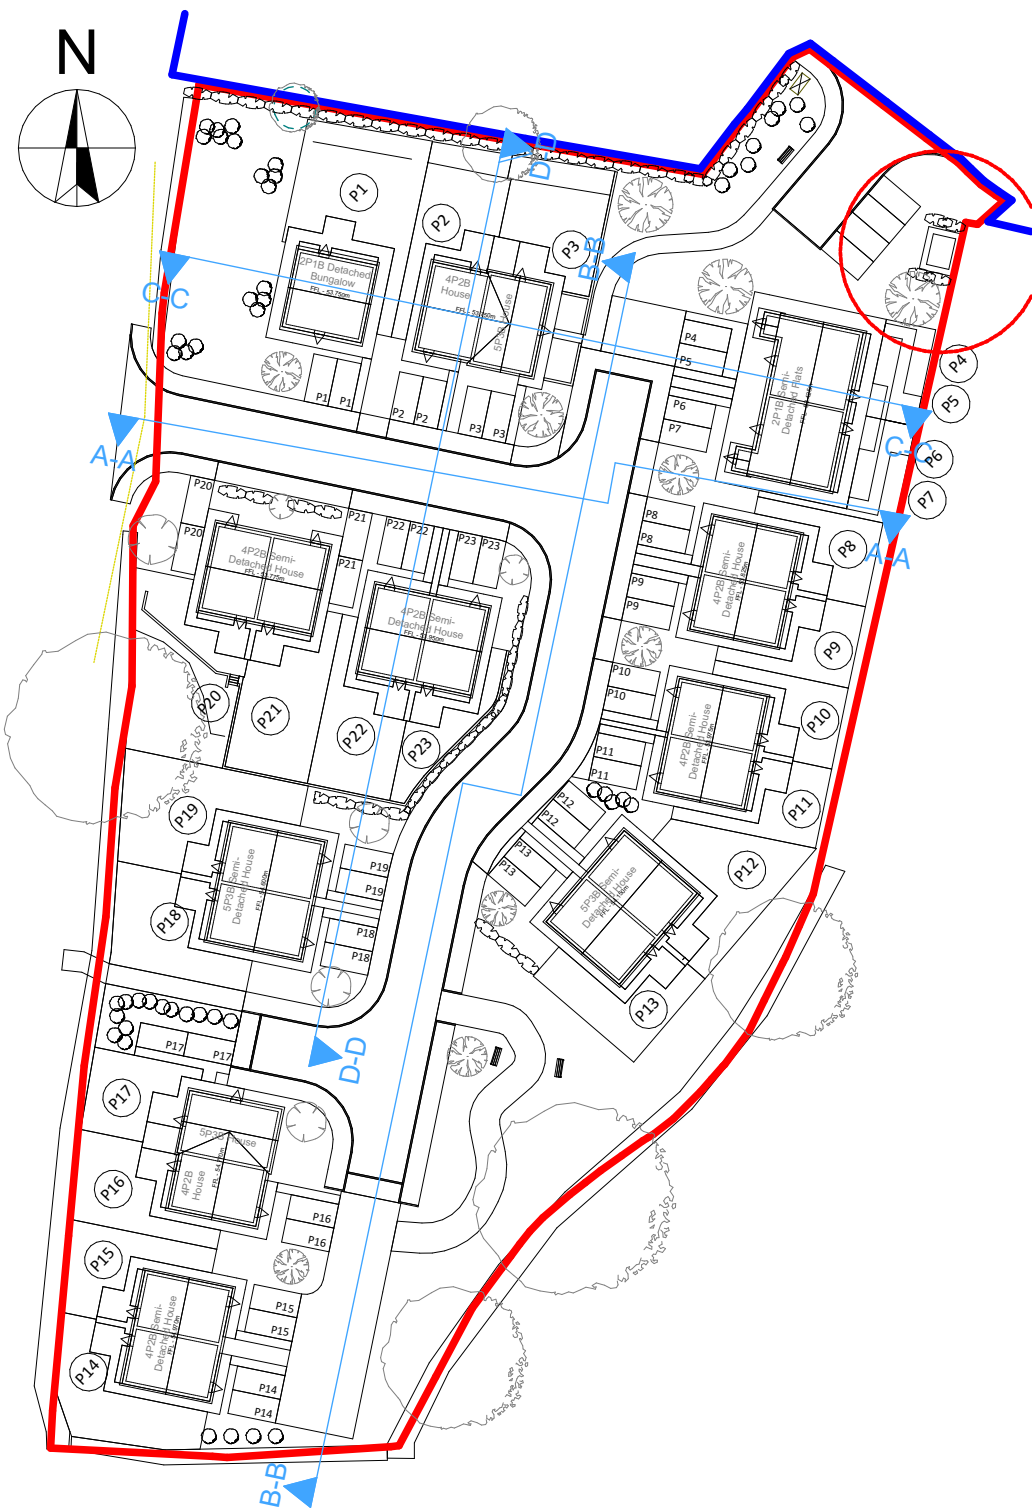

Site Sections Map Key

1:750

Revision:	Date:	By:

Notes:
1. To be read in conjunction with 'proposed external house type finishes site plan' dwg. no. R500 - 107 for individual plot finishes.
2. To be read in conjunction with 'proposed house type external finishes drawing' dwg. no. R500 - 108.
3. To be read in conjunction with landscaping plan by RDS Landscaping.
4. To be read in conjunction with Ecology Report by Kite Ecology.
5. For highway, footpaths, shared surfaces & parking bay finishes to be read in conjunction with engineer's drawings.



Client:
Tal Wales & West Housing Association
Job Title:
Proposed Development, Land South of Llon Cardi Bach,
Cilgerran SA43 2TF

Scale: Noted
Date: Apr '25
Drawn: SE/RH

Drawing Title:
PLANNING DRAWINGS -
Site Sections/Street Elevations

R500 - 104