

House Type: 6 PERSON 4 BEDROOM HOUSE WDQR

FLOOR AREA = 110.58 m² 1190.24 ft²

GIA - Measured between finished faces of walls

DRAWING INDEX				
DRAWING No.	DRAWING TITLE	SIZE	REVISION	DATE
6P4BH/00	INDEX	A3		
6P4BH/01	GROUND FLOOR PLAN	A3		
6P4BH/02	FIRST FLOOR PLAN	A3		
6P4BH/03	ELEVATIONS RENDER & SECTION	A3		

PROJECT HOUSE TYPE 6 PERSON 4 BEDROOM HOUSE WDQR	Rev: Description:		Date:	
	SCALE @ A3	DATE March 2025	DRAWN BY 	
DRAWING TITLE INDEX	PROJECT NO. OBSD/		DRAWING NO. 6P4BH/00	REVISION.

FLOOR AREA = 110.58 m² 1190.24 ft²

GIA - Measured between finished faces of walls

AREA REQUIREMENTS

WDQR 2021 Floor Area (GIA) excludes 5% reduction

6 Person 4 Bedroom House 110m²

WDQR 2021 Storage Area



6 Person 4 Bedroom House 3m²

STORAGE AREA

GROUND FLOOR	Str	1.95 m²
GROUND FLOOR	Str	1.20 m²
FIRST FLOOR	Cyl	0.91 m²
FIRST FLOOR	AC	0.49 m²
TOTAL STORAGE =		4.56 m²

GROUND FLOOR ROOM SIZES

Kitchen	2.57 m x 3.80 m	8'-5" x 12'-6"
Lounge / Dining	5.83 m x 5.67 m	19'-2" x 18'-7"
Shower	1.60 m x 1.83 m	5'-3" x 6'-0"

 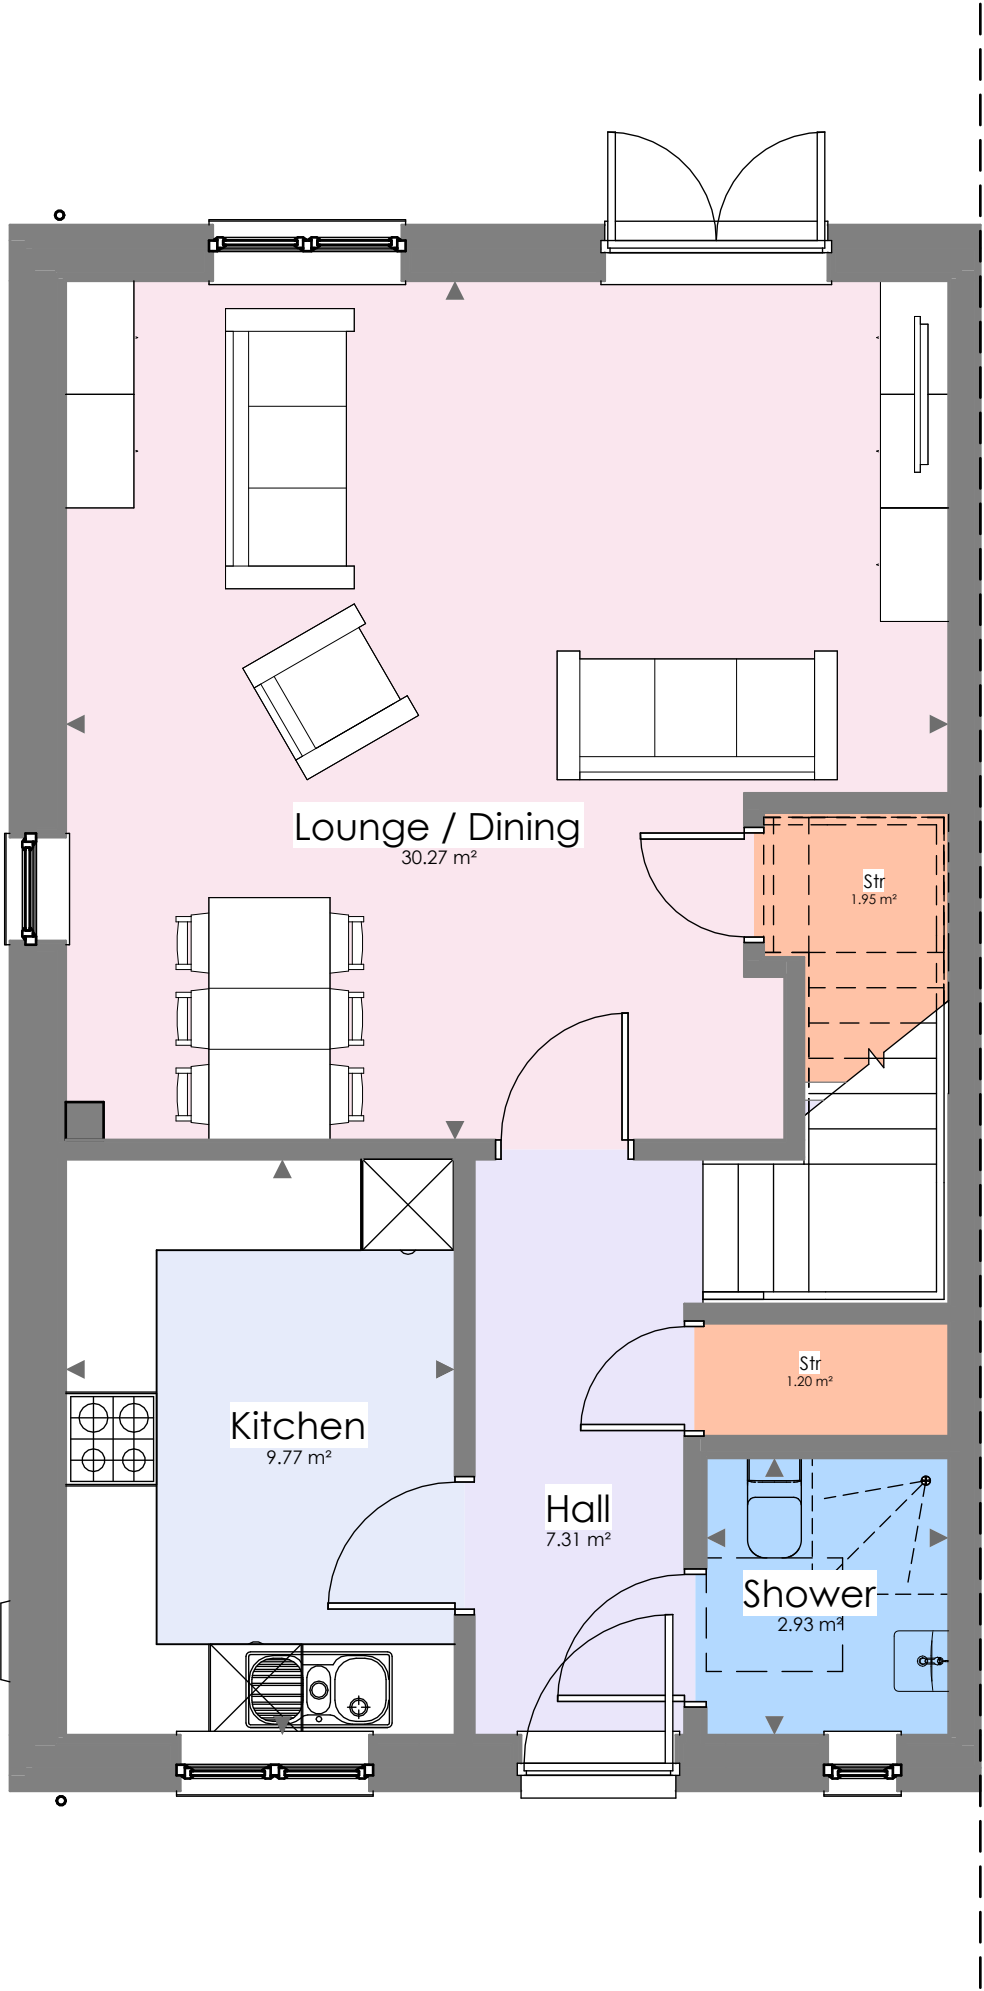

PROJECT HOUSE TYPE 6 PERSON 4 BEDROOM HOUSE WDQR	Rev: Description:		Date:
	SCALE	DRAWN BY	DATE
	1 : 50 @ A3	March 2025	
DRAWING TITLE GROUND FLOOR PLAN	PROJECT NO.		REVISION.
	OBSD/ 6P4BH/01		

DO NOT SCALE FROM THIS DRAWING. WORK TO FIGURED DIMENSIONS ONLY. Any discrepancies are to be referred to Hammond Architectural Ltd.
Contractors, subcontractors and suppliers must verify all dimensions on site before commencing any work or making any workshop drawings. All drawings are copyright of Hammond Architectural Ltd

FLOOR AREA = 110.58 m² 1190.24 ft²

GIA - Measured between finished faces of walls

AREA REQUIREMENTS

WDQR 2021 Floor Area (GIA) excludes 5% reduction

6 Person 4 Bedroom House 110m²

WDQR 2021 Storage Area



6 Person 4 Bedroom House 3m²

STORAGE AREA

GROUND FLOOR	Str	1.95 m²
GROUND FLOOR	Str	1.20 m²
FIRST FLOOR	Cyl	0.91 m²
FIRST FLOOR	AC	0.49 m²
TOTAL STORAGE =		4.56 m²

FIRST FLOOR ROOM SIZES

Bathroom	1.99 m x 2.10 m	6'-6" x 6'-10"
Bedroom 1	3.20 m x 3.83 m	10'-6" x 12'-7"
Bedroom 2	3.49 m x 3.39 m	11'-5" x 11'-2"
Bedroom 3	2.23 m x 3.39 m	7'-4" x 11'-2"
Bedroom 4	2.52 m x 2.77 m	8'-3" x 9'-1"

 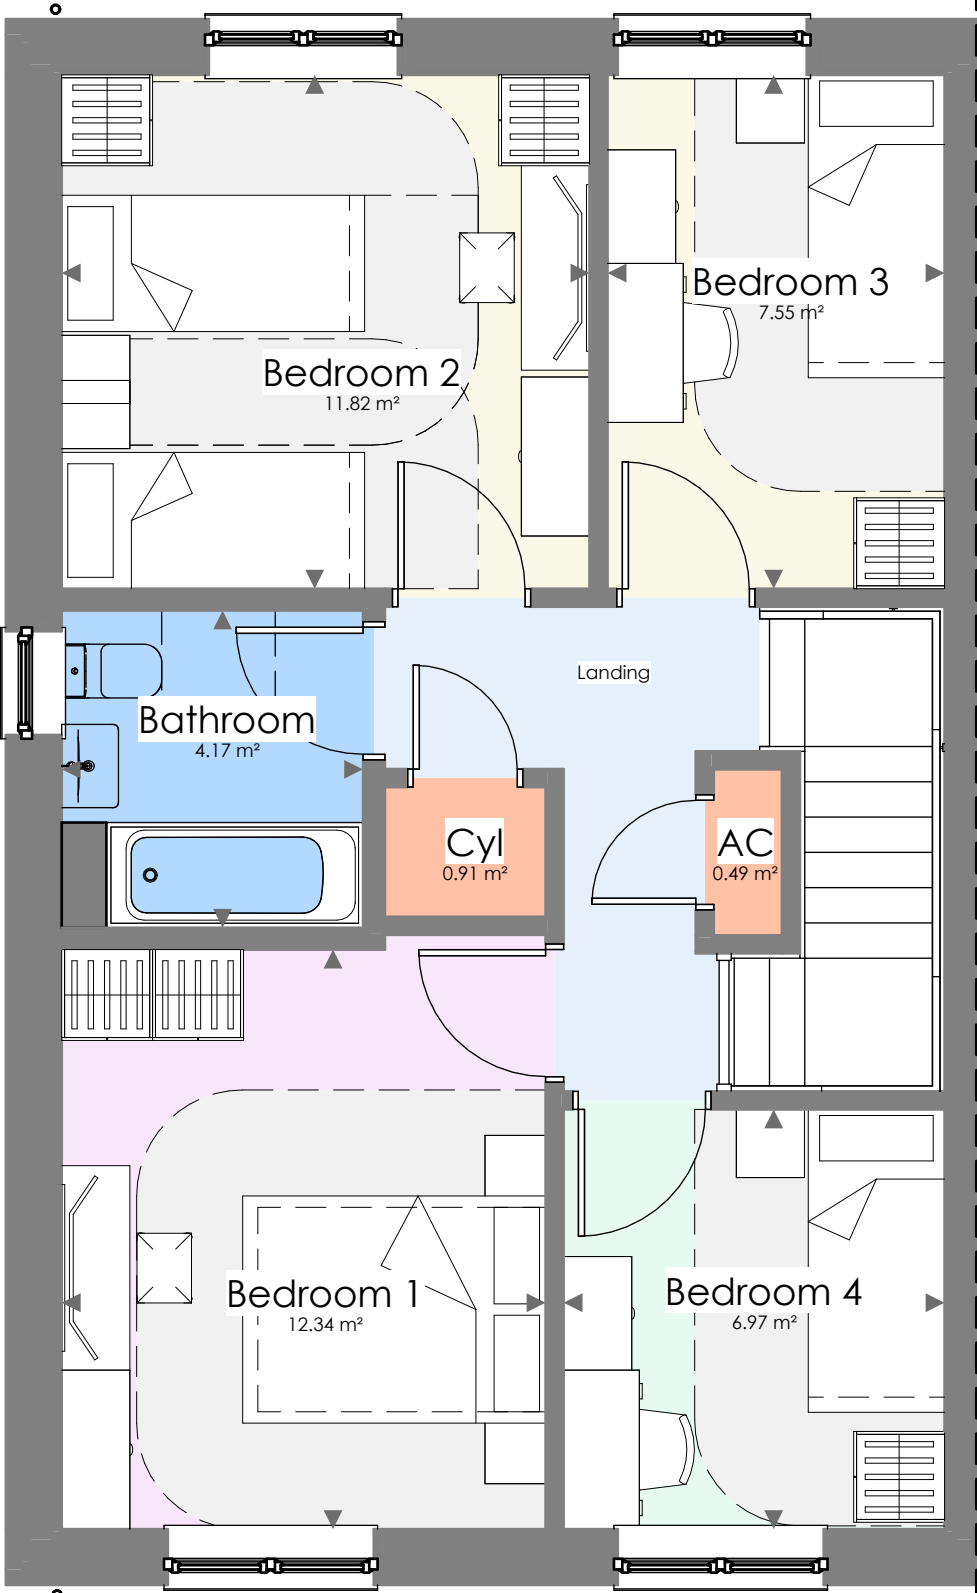

PROJECT HOUSE TYPE 6 PERSON 4 BEDROOM HOUSE WDQR	Rev: Description:		Date:
	SCALE	DRAWN BY	DATE
	1 : 50 @ A3	hammond Architectural Ltd	March 2025
DRAWING TITLE FIRST FLOOR PLAN	PROJECT NO.	DRAWING NO.	REVISION.
	OBSD/	6P4BH/02	

DO NOT SCALE FROM THIS DRAWING. WORK TO FIGURED DIMENSIONS ONLY. Any discrepancies are to be referred to Hammond Architectural Ltd.
Contractors, subcontractors and suppliers must verify all dimensions on site before commencing any work or making any workshop drawings. All drawings are copyright of Hammond Architectural Ltd

ELEVATION KEY



Solar Panel
Location and quantity
indicative only




FRONT
1 : 100




SIDE
1 : 100



REAR
1 : 100

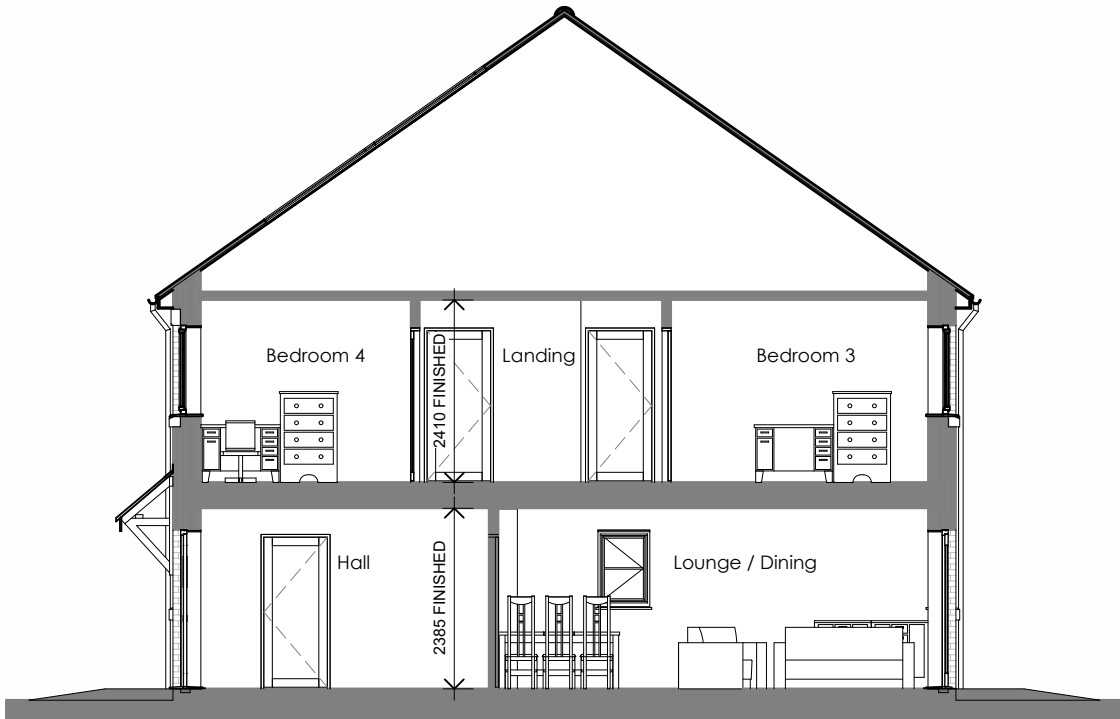

SECTION.
1 : 100

 

PROJECT HOUSE TYPE 6 PERSON 4 BEDROOM HOUSE WDQR	Rev: Description:		Date:
	SCALE	DATE	DRAWN BY
	1 : 100 @ A3	March 2025	hammond Architectural Ltd
DRAWING TITLE ELEVATIONS RENDER & SECTION	PROJECT NO.		REVISION.
	OBSD/ 6P4BH/03		

DO NOT SCALE FROM THIS DRAWING. WORK TO FIGURED DIMENSIONS ONLY. Any discrepancies are to be referred to Hammond Architectural Ltd.
Contractors, subcontractors and suppliers must verify all dimensions on site before commencing any work or making any workshop drawings. All drawings are copyright of Hammond Architectural Ltd