


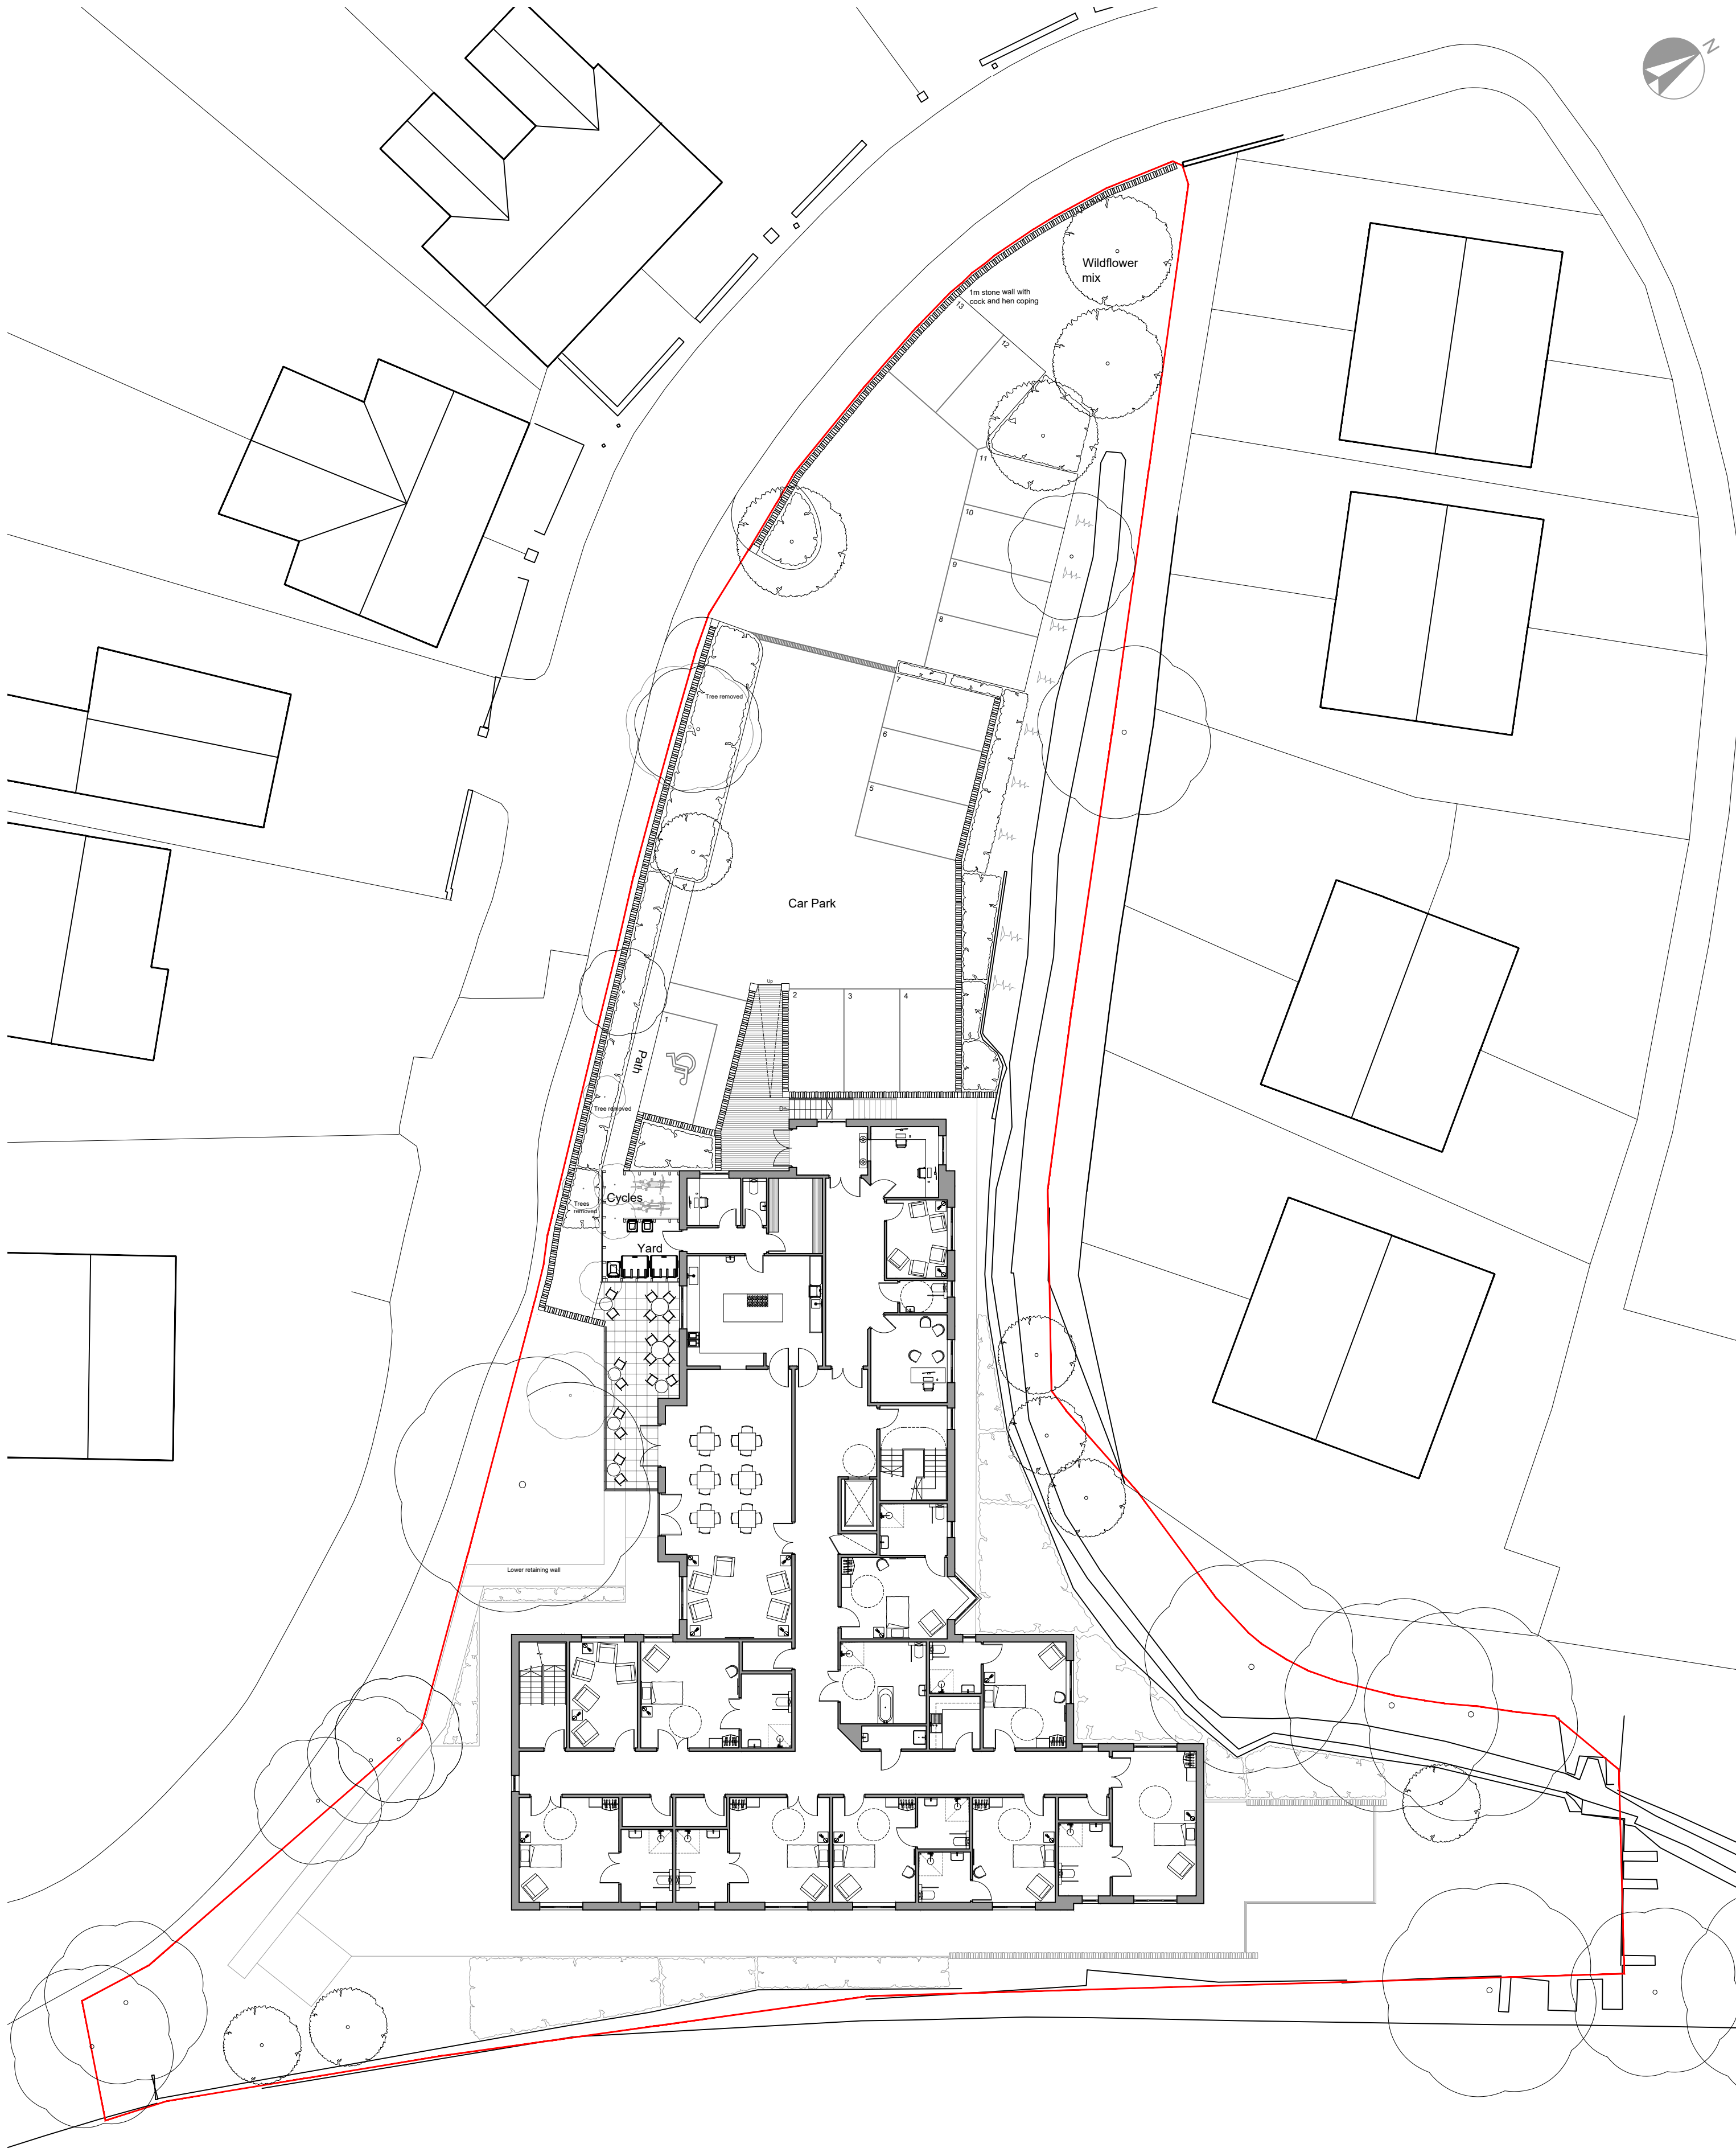

Project Name : Cardonnel Court, Skewen	
Project Ref : SP803	
Drawing Title : Proposed Site Plan at Upper Ground Floor	Scale : 1:100 @ A2
Drawing Number : SP803 - P03	
Revision: PAC	Drawn by: ce Date: Aug 2025