



▲ 83.512

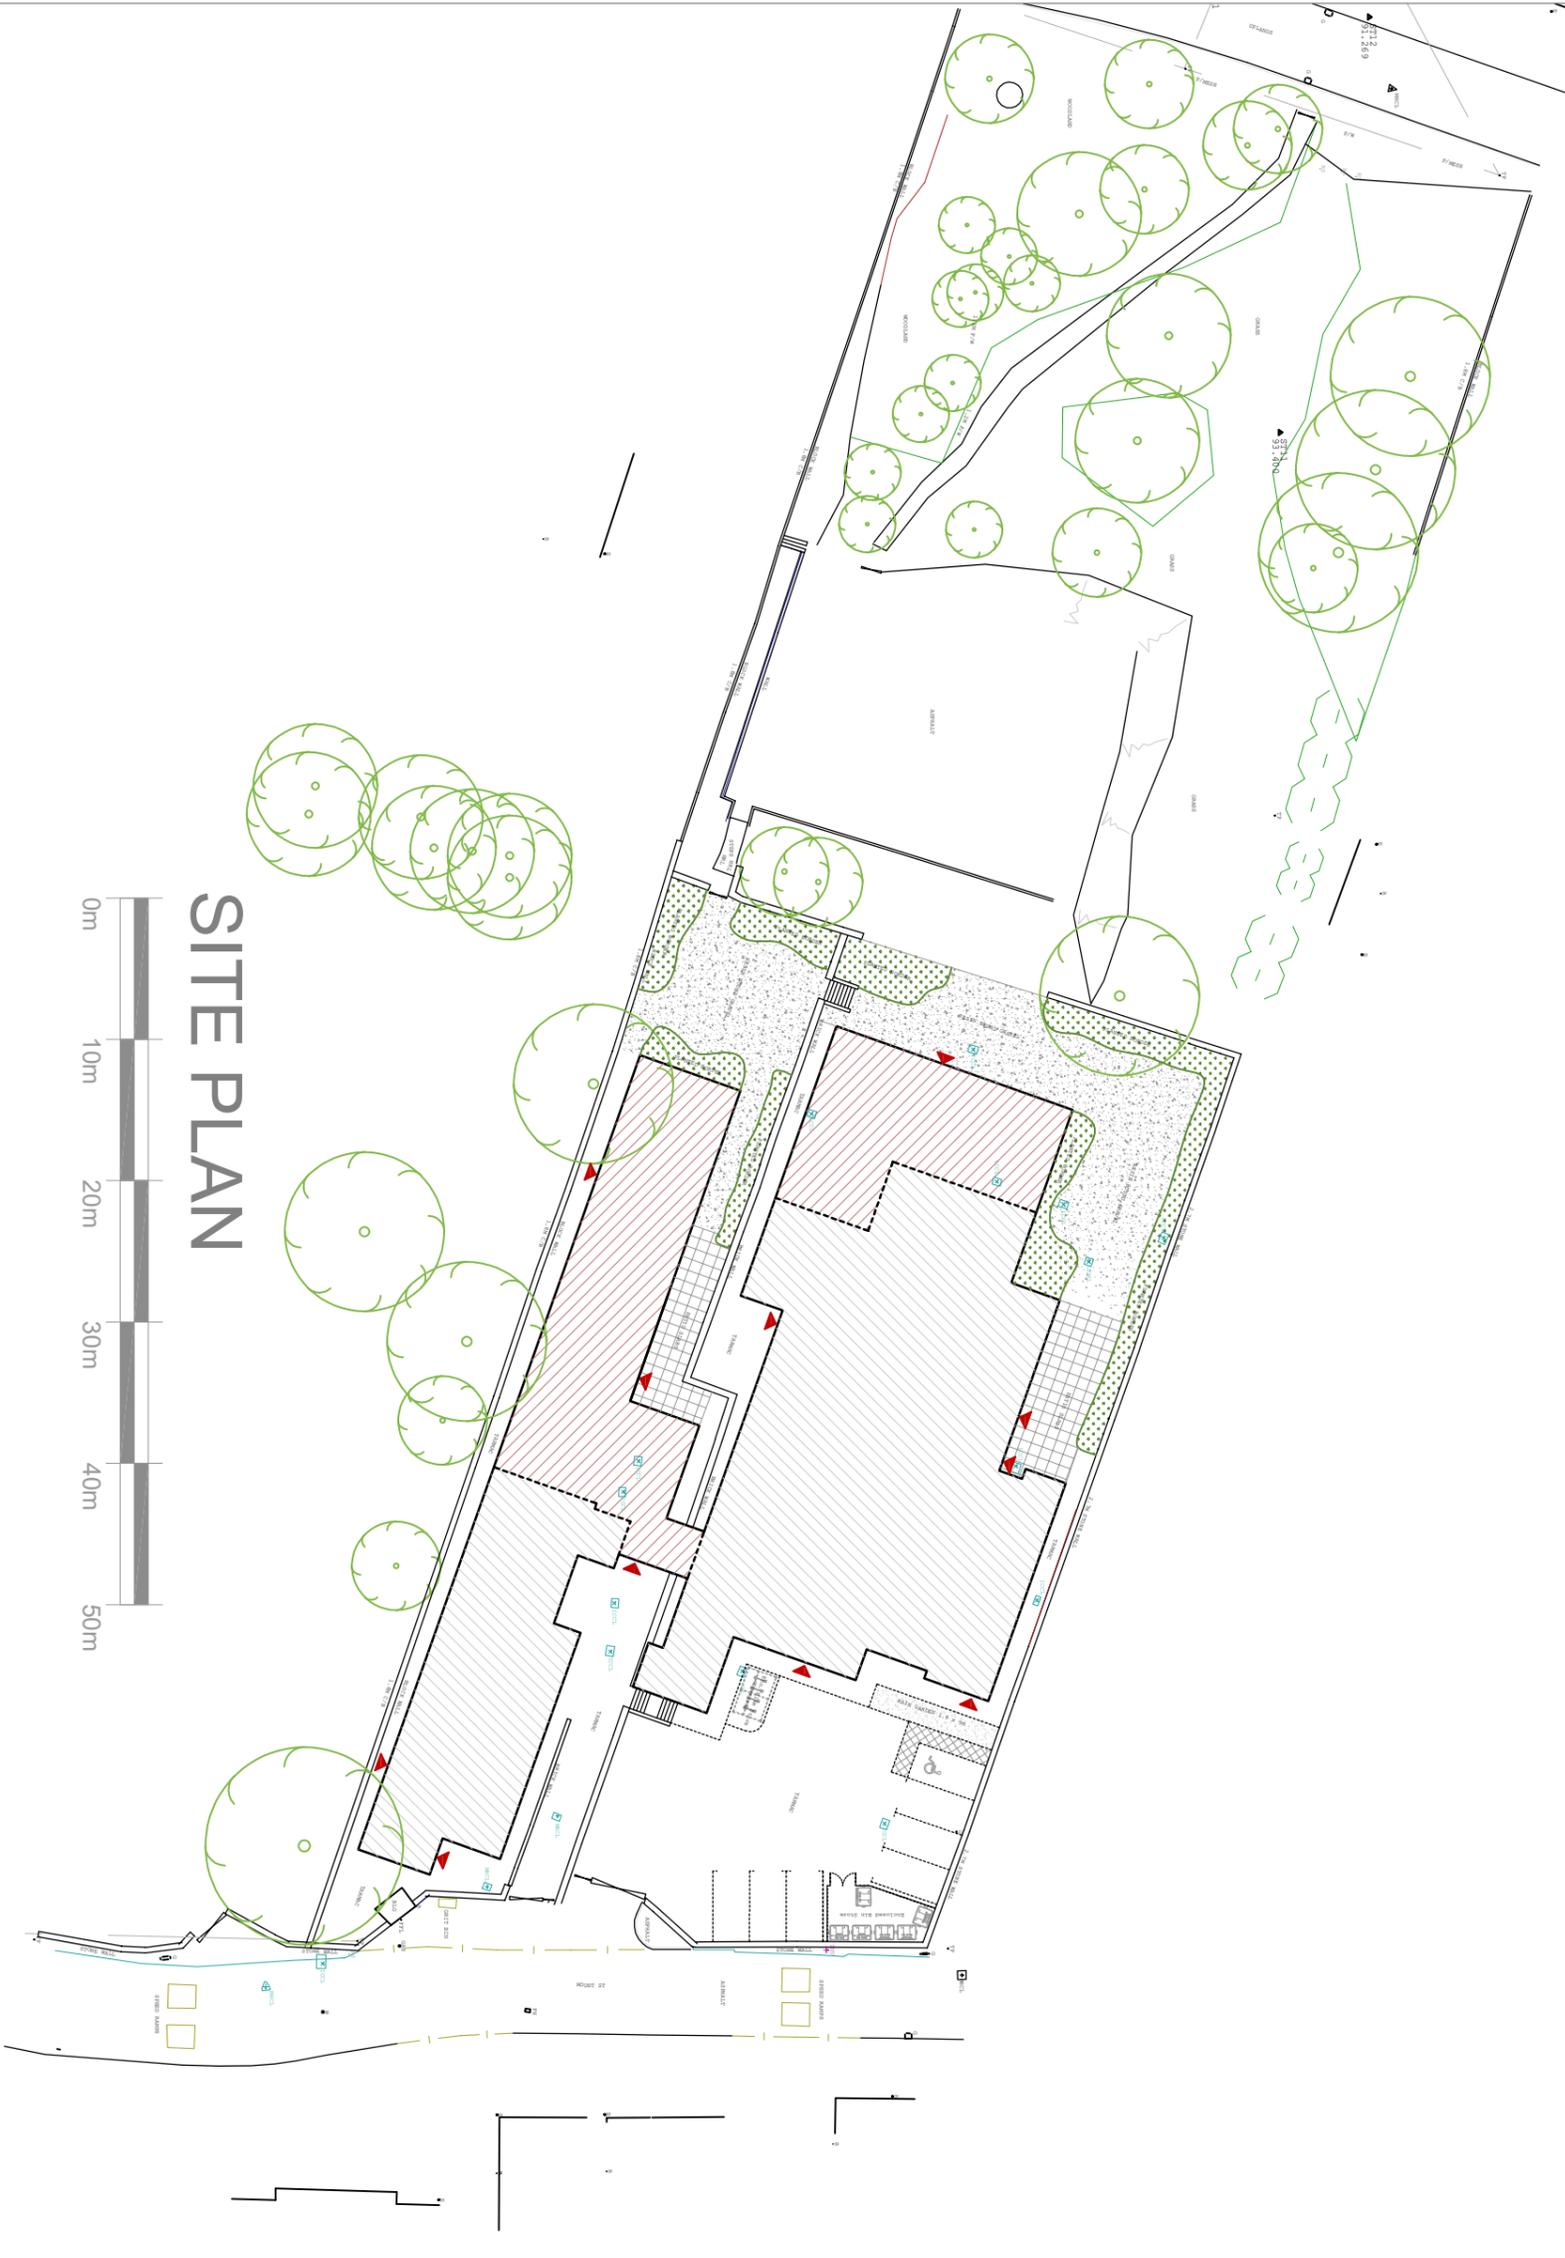

SITE PLAN

 

Number **R916-17A A3**

NOTES:
THIS DRAWING IS COPYRIGHT
RICHARD ANDREWS ARCHITECTS
DRAWINGS FROM THIS DRAWING WORK TO REQUIRED
DIMENSIONS ONLY. CHECK ALL DIMENSIONS ON SITE. ANY
DISCREPANCIES TO BE NOTIFIED TO THE ARCHITECT.

NOTES:
DRAWINGS HAVE BEEN PRODUCED FOR PLANNING AND
BUILDING REGULATIONS PURPOSES ONLY. THE
CONSULTATION DESIGN AND MANAGEMENT
CONSTRUCTION (CD&M) IS THE RESPONSIBILITY OF THE
CLIENT CONTRACTOR UNLESS OTHERWISE AGREED IN
WRITING.

REVISIONS		



SUITE 2.3, THE ESTATES OFFICE, 25-26
GOLD TOPS, NEWPORT, NP20 4PG

PHONE: 01633744114

EMAIL: admin@ra-architects.co.uk

Richard Andrews Architects Ltd

Registered Firm No: 2724171

Registered Office: Companies House, Countway, Cardiff, CF14 3JZ

www.ra-architects.co.uk

Job **FORMER GOWERTON PRIMARY SCHOOL**

Drawing **PROPOSED SITE PLAN**

Number **R916-17A A3**

Scale **1:500** Date **08/25** Drawn **LS** Checked