
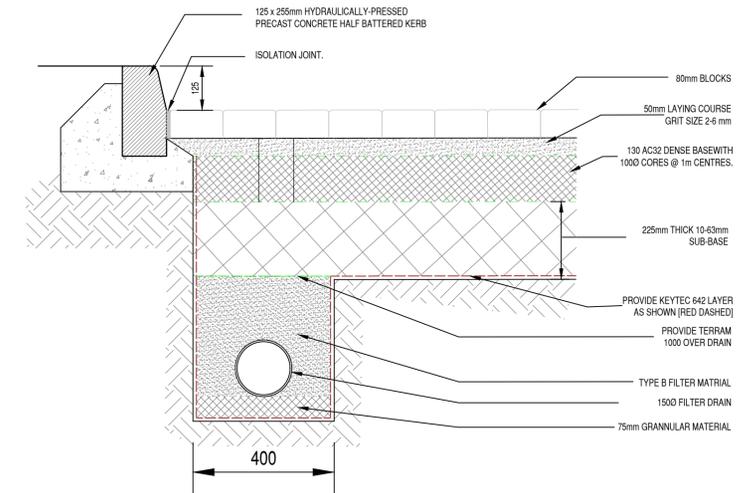


NOTE THE PROPERTY OF THIS DRAWING AND DESIGN IS VESTED IN BINGHAM HALL PARTNERSHIP LIMITED AND MUST NOT BE COPIED OR REPRODUCED IN ANY WAY WITHOUT THEIR WRITTEN CONSENT

- KEY**
- PROPOSED SITE BOUNDARY
 - PROPOSED HALF BATTERED KERBING TYPE HB2
 - PROPOSED DROPPED KERBS TYPE BN
 - PROPOSED EDGING KERBS TYPE EF
 - PROPOSED HEAVY DUTY BITUMINOUS CARRIAGEWAY CONSTRUCTION - TYPE 1
 - PROPOSED HEAVY DUTY REINFORCED CONCRETE SERVICE YARD CONSTRUCTION - TYPE 2
 - PROPOSED BITUMINOUS FOOTWAY CONSTRUCTION
 - PROPOSED PERMEABLE PAVING
 - PROPOSED CONCRETE CONSTRUCTION
 - PROPOSED SOFT LANDSCAPING TO LANDSCAPE ARCHITECTS SPECIFICATION
 - PROPOSED SUDS FEATURE. REFER TO DRAINAGE PLANS.
 - × 8.258m PROPOSED SPOT LEVEL
 - PROPOSED ONE-PIECE LINEAR DRAIN
 - ▲ PROPOSED LINEAR DRAIN ACCESS BOX
 - PROPOSED LINEAR DRAIN SILT/OUTLET BOX

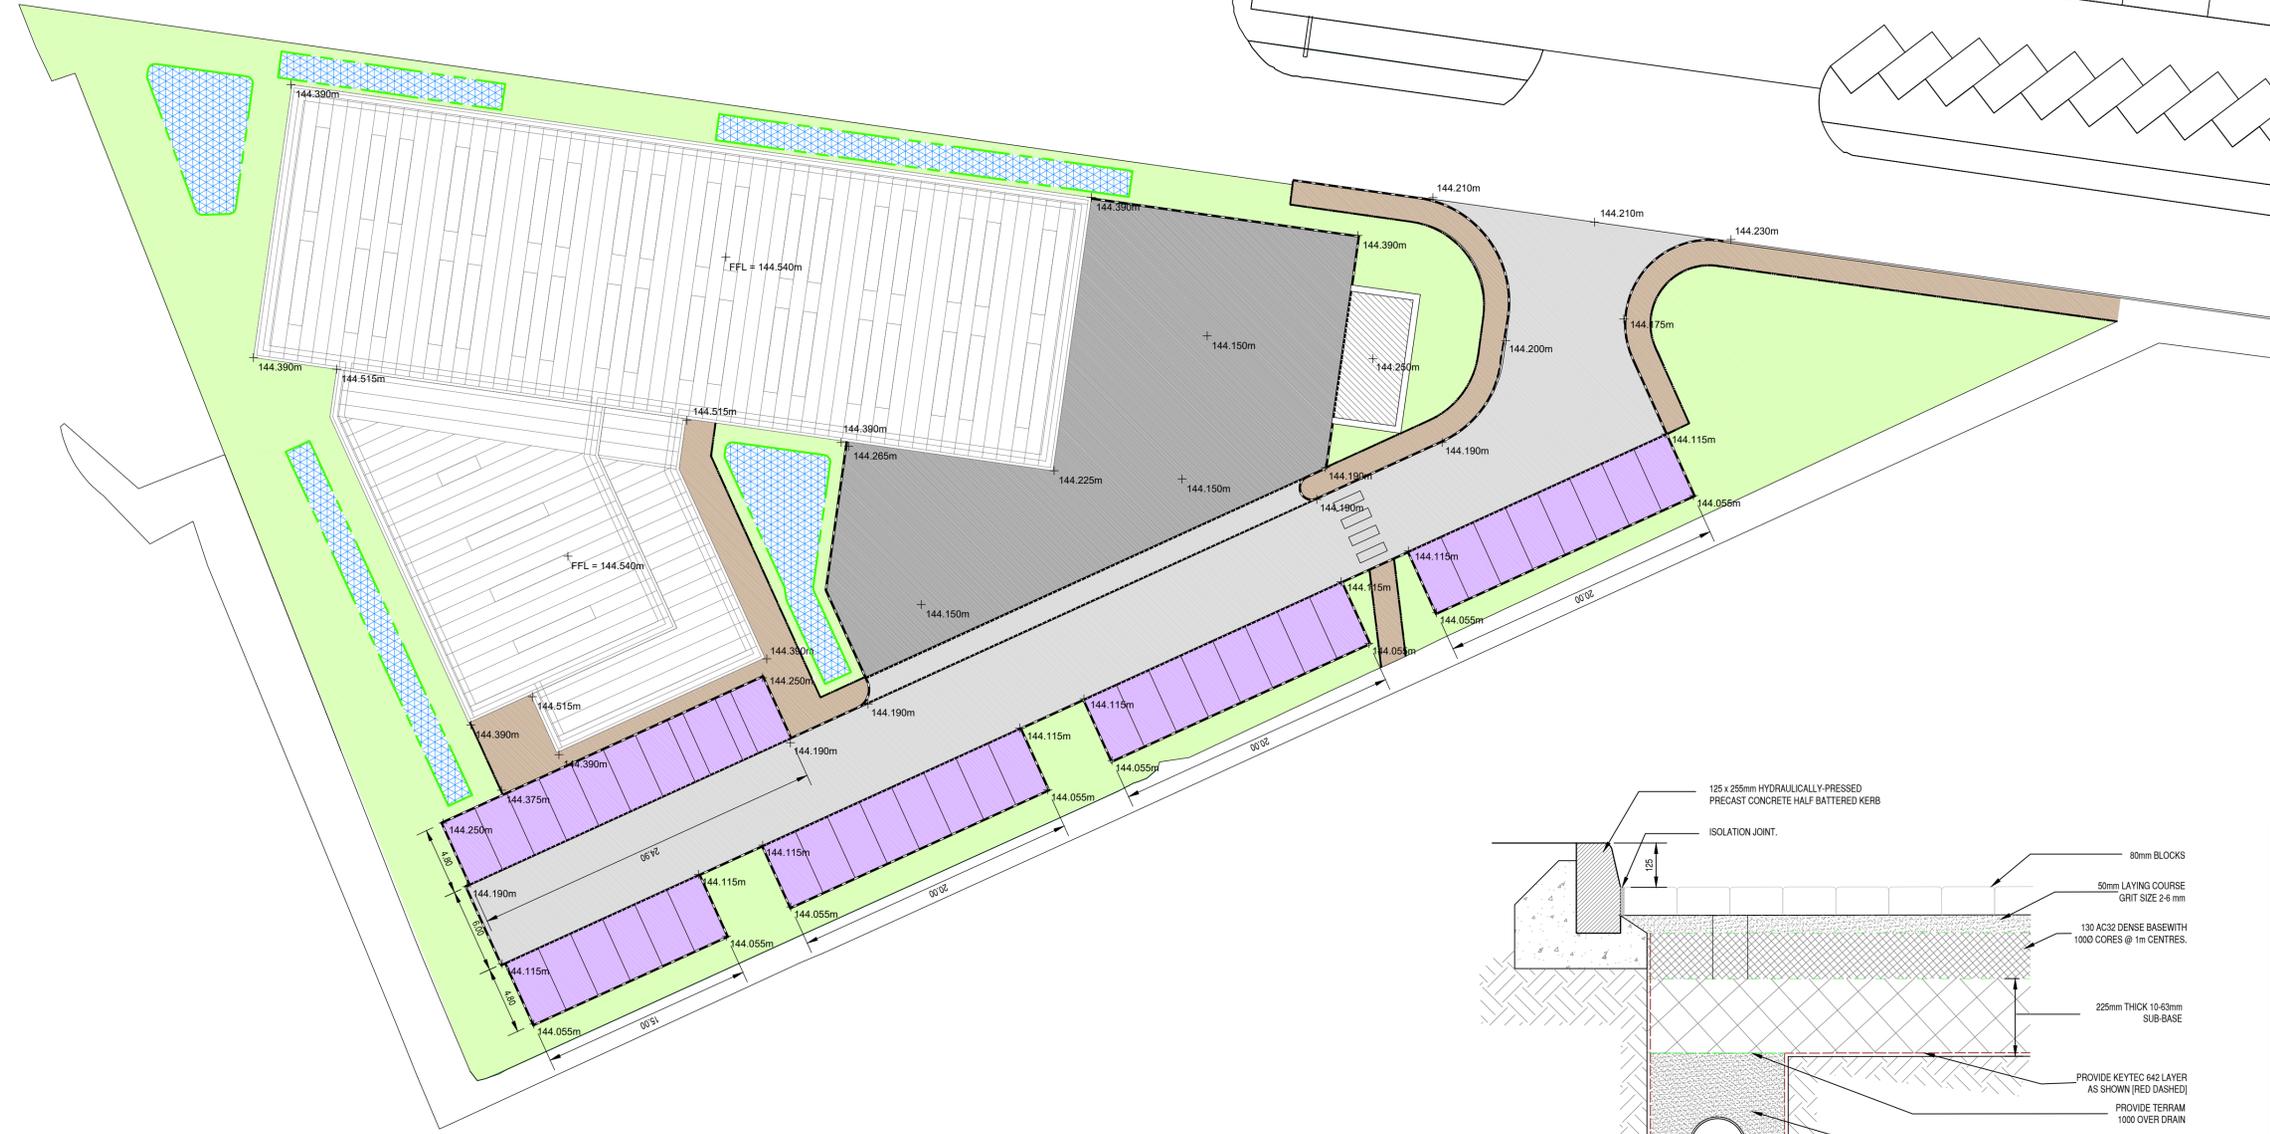

**LINEAR DRAIN / PERMEABLE BLOCK PAVING
CONSTRUCTION DETAIL**
Scale 1:10

Rev	By	Date	Revision
P02	DB	28/05/2021	REVISED TO UPDATED LAYOUT
P01	MPC	30/04/2021	INITIAL ISSUE

Bingham Hall
PARTNERSHIP LTD

Consulting Civil & Structural Engineers
5 Ty-Nant Court
Morganstown
Cardiff
CF15 5LW
Telephone (029) 2048 8588

Project Title
PROPOSED TRAINING & FACTORY FORCE INDUSTRIAL ESTATE, MAESTEG.

Drawing Title
EXTERNAL WORKS GENERAL ARRANGEMENT

Drawing Status
INFORMATION

Architect
ORIEL DESIGN LIMITED

Client
SIDERISE GROUP

Scale	Drawn	Drawing Size	Date	Checked
1:250	MPC	A1	APR 21	DTH

Project No.	Originator	Volume	Level	Type	Role	Number	Rev
6713 - BHP - XX - XX - DR - C - (60)001							P02