


House Type: 2 PERSON 1 BEDROOM FLATS WDQR


GIA Floor Area =
Measured between finish faces of walls

Type "A"	54.73 m ²	589.11 ft ²
Type "B"	51.56 m ²	555.03 ft ²
Type "C"	54.65 m ²	588.21 ft ²
Type "D"	62.84 m ²	676.44 ft ²
Type "E"	61.93 m ²	666.60 ft ²
Type "F"	64.87 m ²	698.28 ft ²

DRAWING INDEX				
DRAWING No.	DRAWING TITLE	SIZE	REVISION	DATE
2P1BF/00	INDEX	A3		
2P1BF/01	GROUND FLOOR PLAN	A2		
2P1BF/02	FIRST FLOOR PLAN	A2		
2P1BF/03	ELEVATIONS RENDER & SECTIONS	A2		

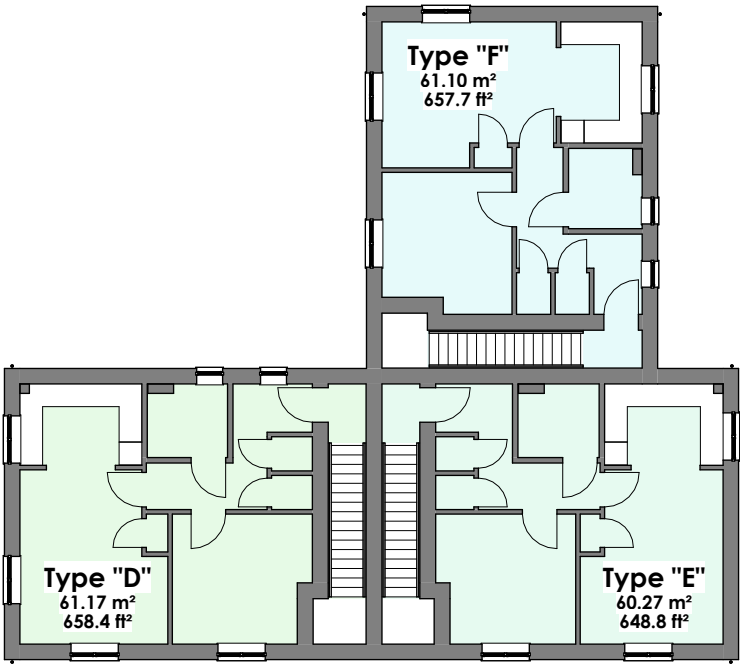

FIRST FLOOR
1 : 200

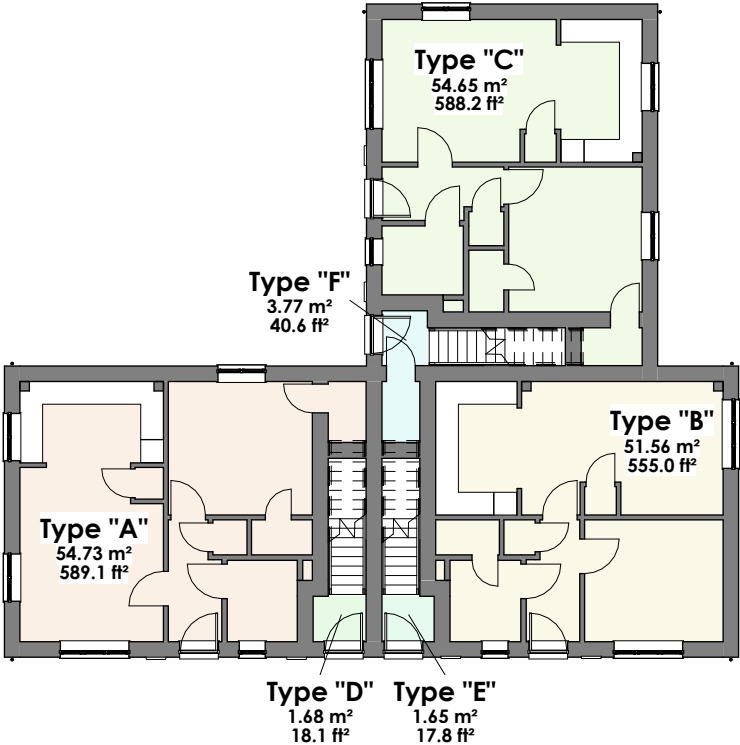

GROUND FLOOR
1 : 200



Rev: Description:

SCALE 1 : 200 @ A3

DATE March 2025

DRAWN BY hammond Architectural Ltd

PROJECT NO. OBSD/ 2P1BF/00

DRAWING NO.

REVISION.

PROJECT HOUSE TYPE 2 PERSON 1 BEDROOM FLATS WDQR

DRAWING TITLE INDEX

Date:

1 : 200 @ A3

March 2025

hammond Architectural Ltd

OBSD/ 2P1BF/00

DO NOT SCALE FROM THIS DRAWING. WORK TO FIGURED DIMENSIONS ONLY. Any discrepancies are to be referred to Hammond Architectural Ltd. Contractors, subcontractors and suppliers must verify all dimensions on site before commencing any work or making any workshop drawings. All drawings are copyright of Hammond Architectural Ltd

GIA Floor Area =

Measured between finish faces of walls

Type "A"	54.73 m ²	589.11 ft ²
Type "B"	51.56 m ²	555.03 ft ²
Type "C"	54.65 m ²	588.21 ft ²
Type "D"	62.84 m ²	676.44 ft ²
Type "E"	61.93 m ²	666.60 ft ²
Type "F"	64.87 m ²	698.28 ft ²


AREA REQUIREMENTS

WDQR 2021 Floor Area (GIA) excludes 5% reduction
2 Person 1 Bedroom Flat Walk-Up 53m²

WDQR 2021 Storage Area
2 Person 1 Bedroom Flat Walk-Up 1.5m²



GROUND FLOOR.
1 : 50

 

PROJECT HOUSE TYPE	Rev: Description:			Date:
	SCALE	DRAWN BY	DATE	
	1 : 50 @ A2	hammond	March 2025	
		Architectural Ltd		
DRAWING TITLE	PROJECT NO.			REVISION.
	OBSD/ 2P1BF/01			


DO NOT SCALE FROM THIS DRAWING. WORK TO FIGURED DIMENSIONS ONLY. Any discrepancies are to be referred to Hammond Architectural Ltd.
Contractors, subcontractors and suppliers must verify all dimensions on site before commencing any work or making any workshop drawings. All drawings are copyright of Hammond Architectural Ltd

GIA Floor Area =	Type "A"	54.73 m²	589.11 ft²
Measured between finish faces of walls	Type "B"	51.56 m²	555.03 ft²
	Type "C"	54.65 m²	588.21 ft²
	Type "D"	62.84 m²	676.44 ft²
	Type "E"	61.93 m²	666.60 ft²
	Type "F"	64.87 m²	698.28 ft²


AREA REQUIREMENTS

WDQR 2021 Floor Area (GIA) excludes 5% reduction
2 Person 1 Bedroom Flat Walk-Up 53m²

WDQR 2021 Storage Area
2 Person 1 Bedroom Flat Walk-Up 1.5m²

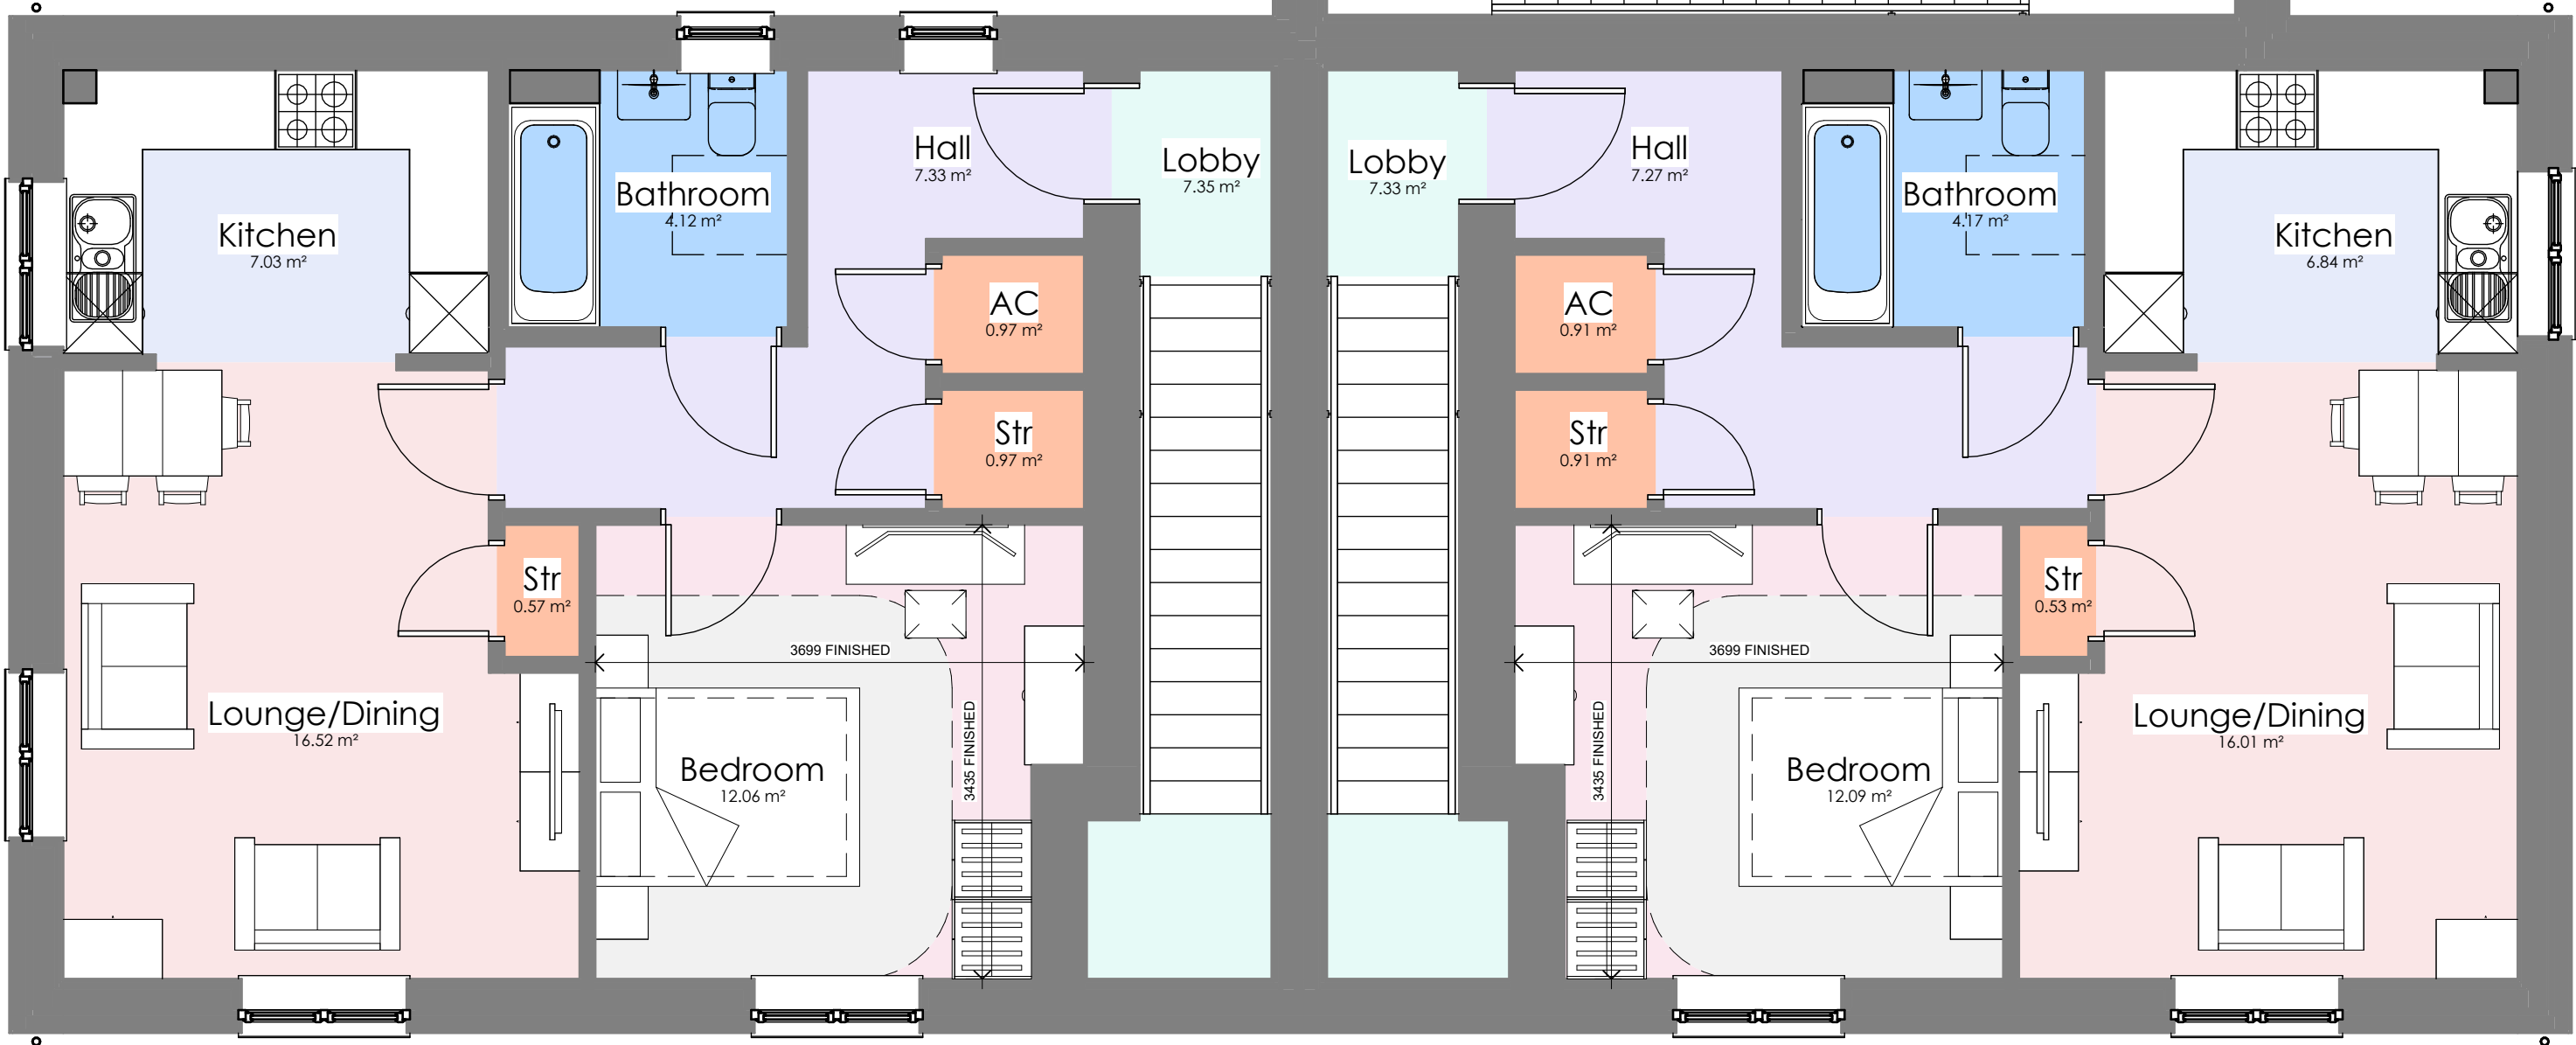

FIRST FLOOR.
1 : 50

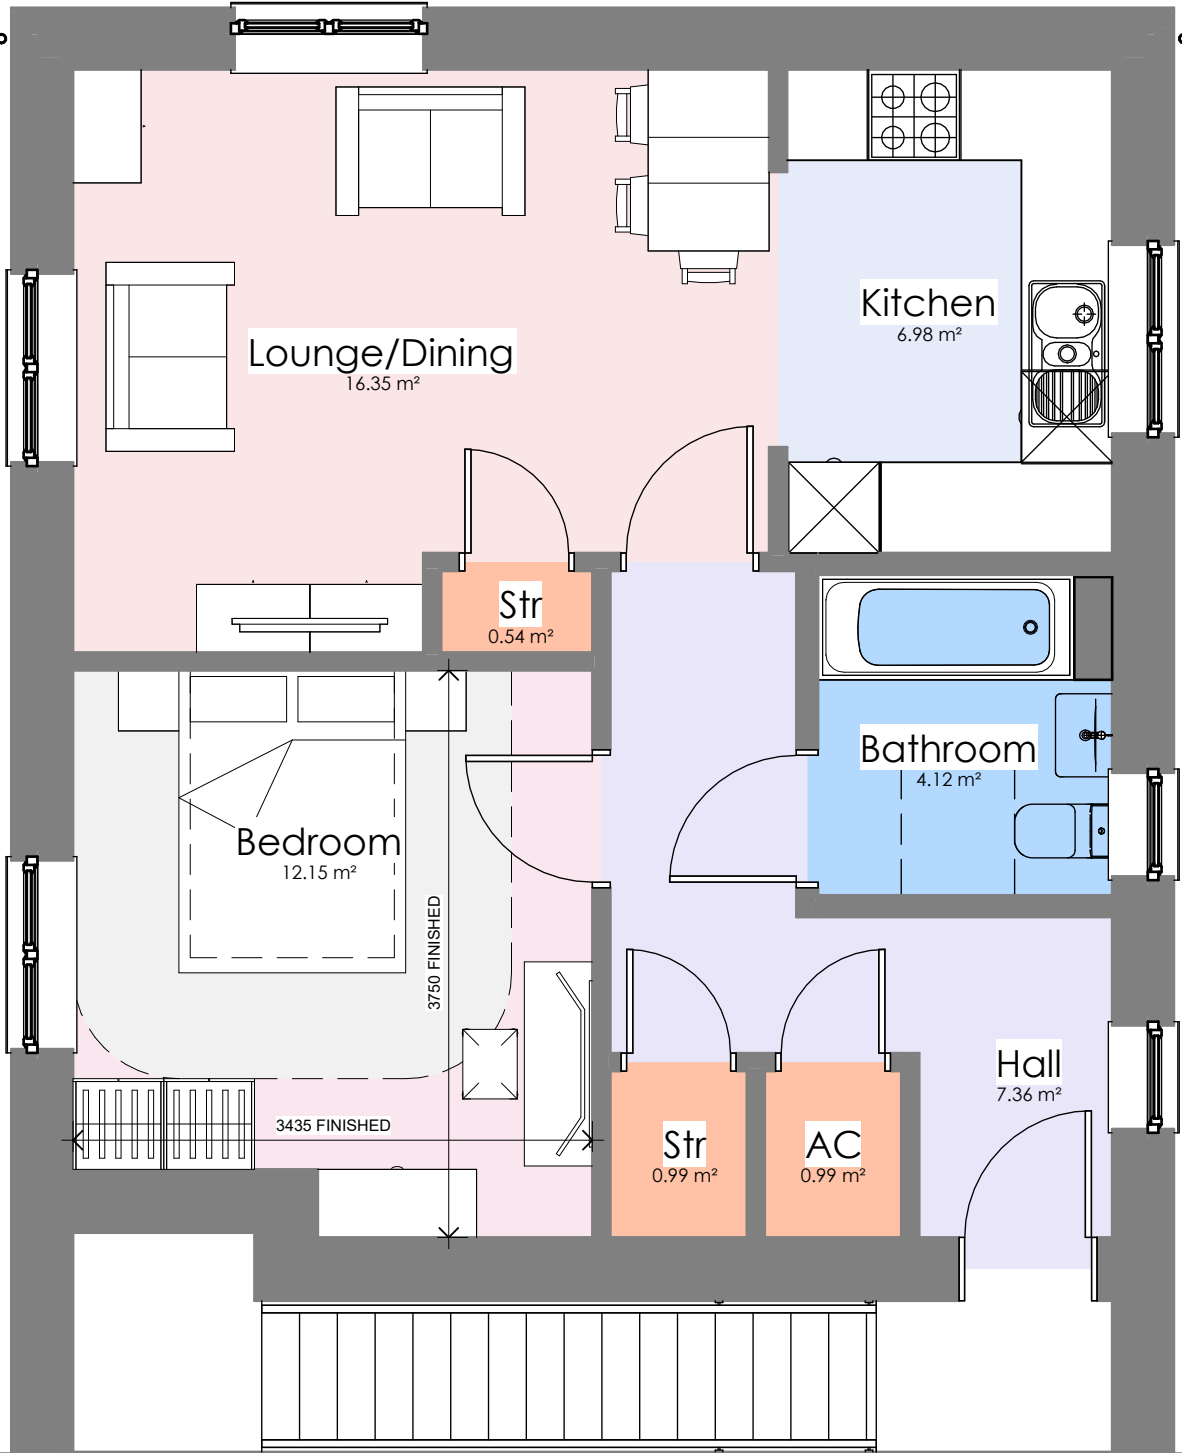


PROJECT HOUSE TYPE 2 PERSON 1 BEDROOM FLATS WDQR	Rev: Description:			Date:	
	SCALE	DATE	DRAWN BY		
	1 : 50 @ A2	March 2025			
	PROJECT NO.		DRAWING NO.		REVISION.
DRAWING TITLE FIRST FLOOR PLAN			OBSD/ 2P1BF/02		

DO NOT SCALE FROM THIS DRAWING. WORK TO FIGURED DIMENSIONS ONLY. Any discrepancies are to be referred to Hammond Architectural Ltd.
Contractors, subcontractors and suppliers must verify all dimensions on site before commencing any work or making any workshop drawings. All drawings are copyright of Hammond Architectural Ltd


ELEVATION KEY



Solar Panel
Location and quantity
indicative only

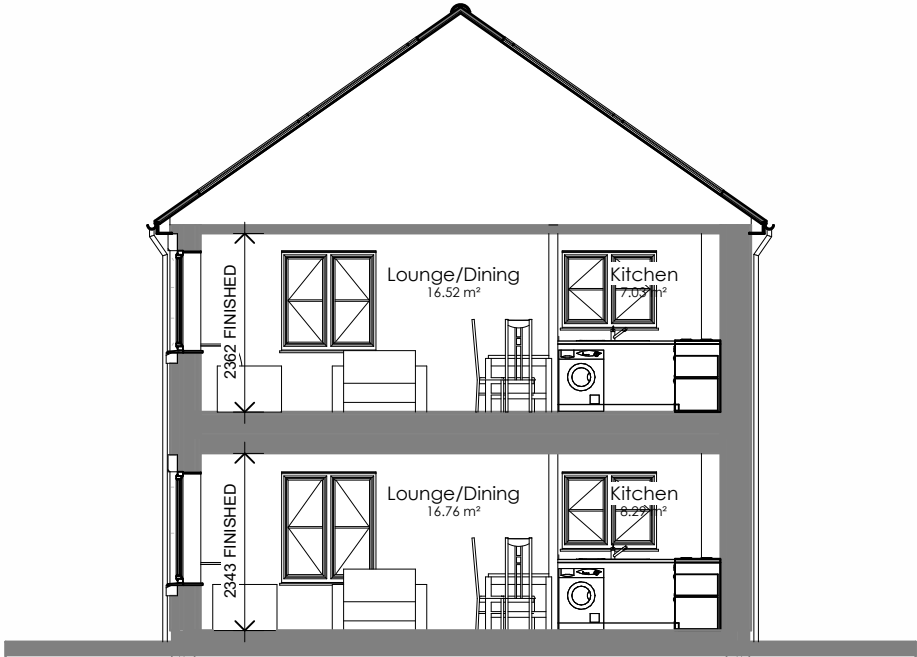

SECTION A
1 : 100

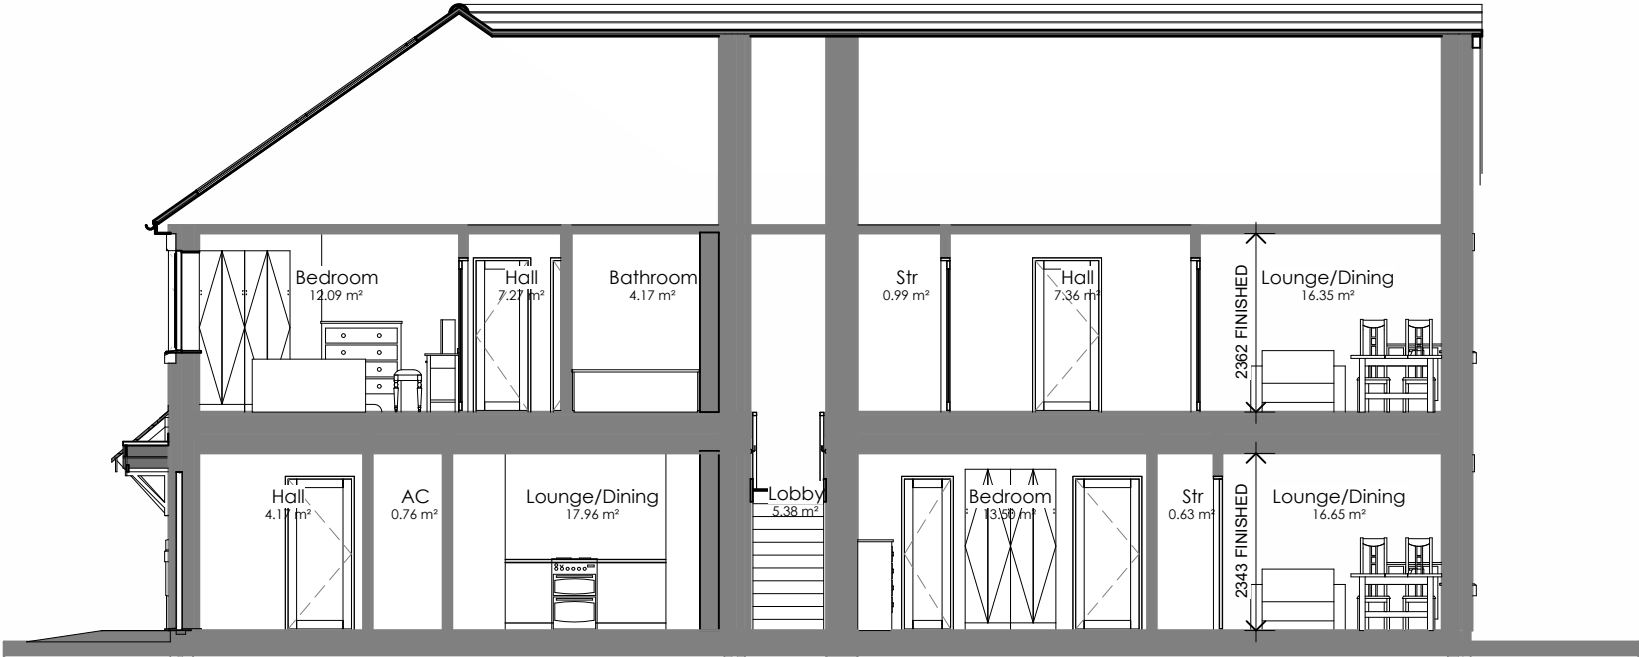

SECTION B
1 : 100



FRONT
1 : 100




SIDE
1 : 100



REAR
1 : 100



SIDE.
1 : 100

 

PROJECT HOUSE TYPE 2 PERSON 1 BEDROOM FLATS WDQR	SCALE	DATE	DRAWN BY
	1 : 100 @ A2	March 2025	 hammond Architectural Ltd
DRAWING TITLE ELEVATIONS RENDER & SECTIONS	PROJECT NO.	DRAWING NO.	REVISION.
		OBSD/ 2P1BF/03	

DO NOT SCALE FROM THIS DRAWING. WORK TO FIGURED DIMENSIONS ONLY. Any discrepancies are to be referred to Hammond Architectural Ltd.
Contractors, subcontractors and suppliers must verify all dimensions on site before commencing any work or making any workshop drawings. All drawings are copyright of Hammond Architectural Ltd