


Site Location Plan
1: 1250



Ordnance Survey, (c) Crown Copyright 2023. All rights reserved. Licence number 100022432

## Existing Site Plan 1:500

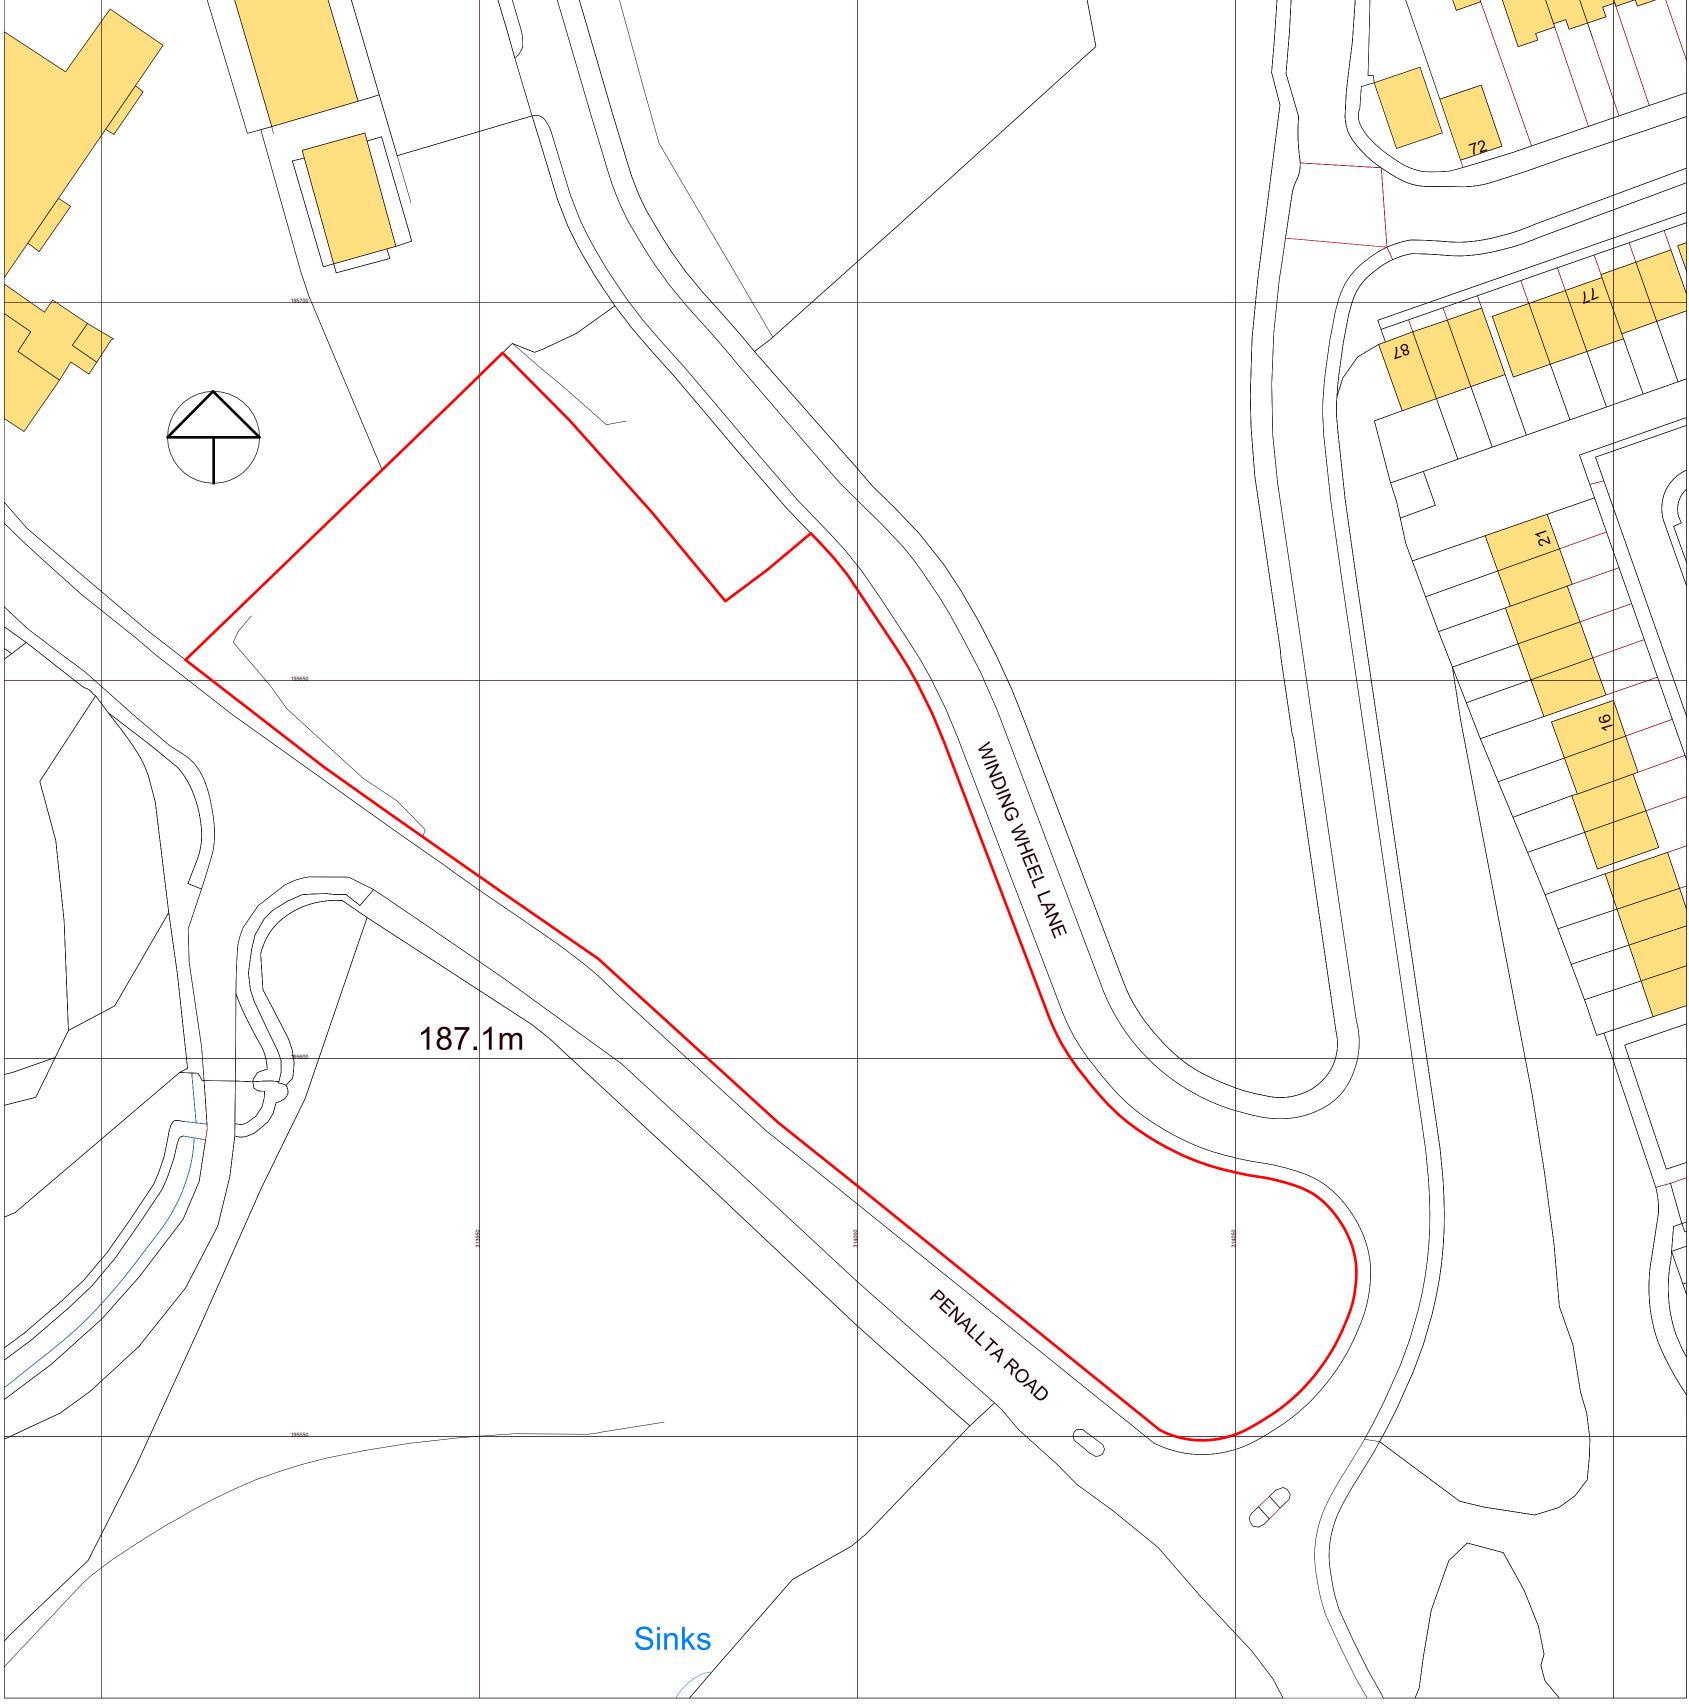

Bluefield Land		Penallta Road, Ystrad Mynach		Existing Site Plan		Spring	
Drawing Status.	Date. 03/26/24	Drawn By:   Checked :   Director: Author Checker	As indicated@A1	1 Job No. 2713	OPT.   Drawing No. 00 (03) 100	Rev.	