

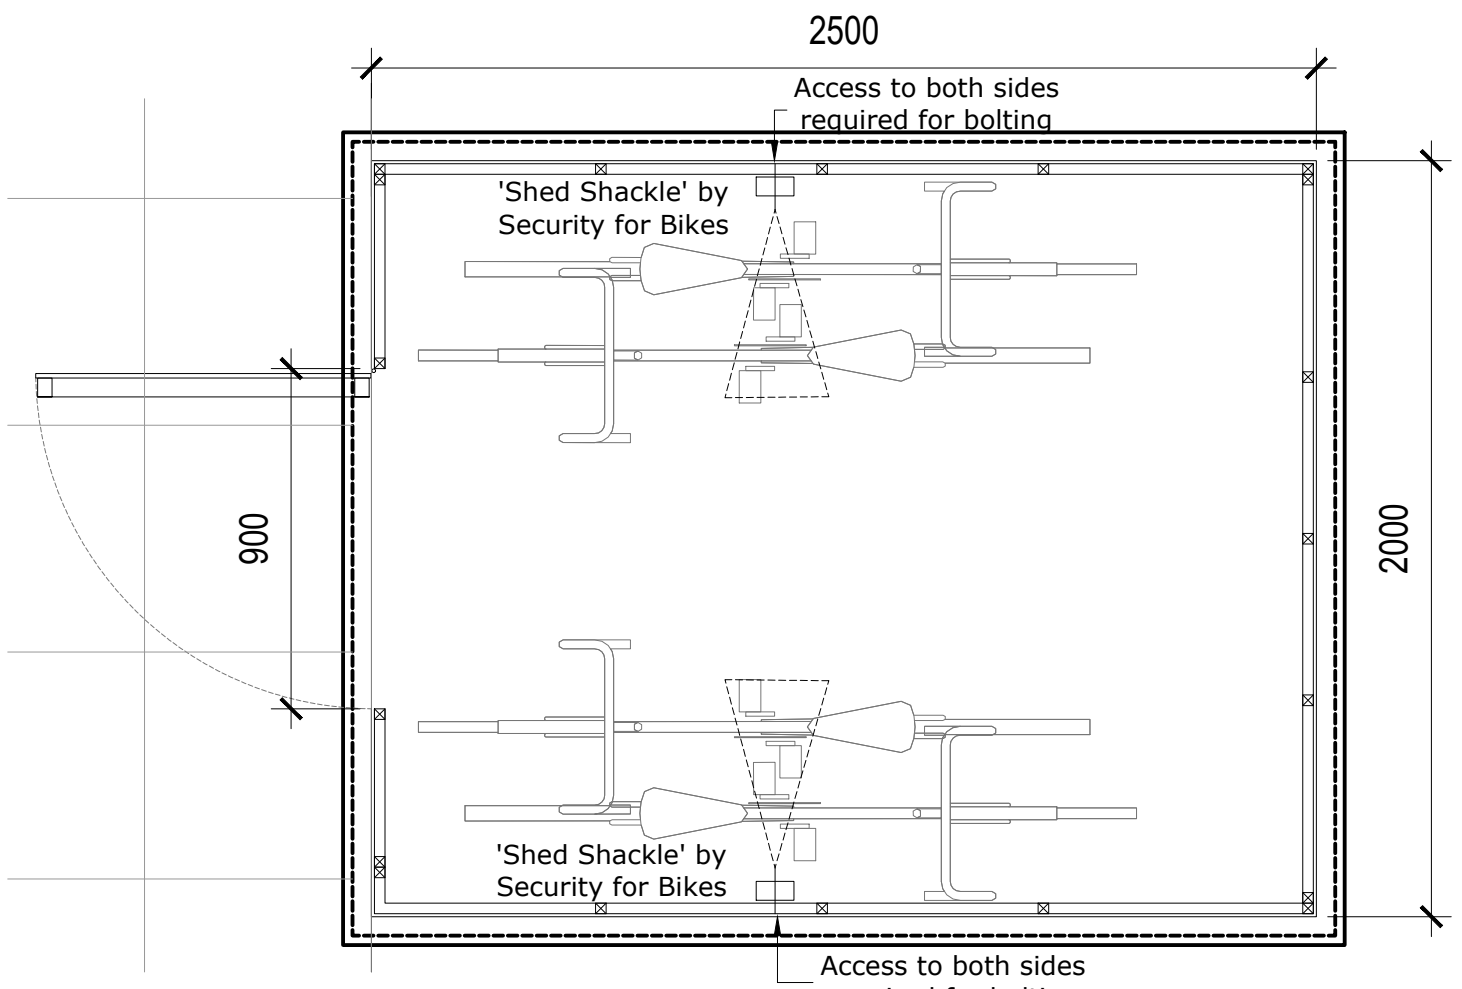



PLAN
2 Bedroom Units
(Scale 1:20)

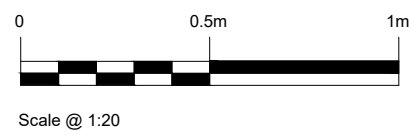


PLAN
3+ Bedroom Units - 4no. bike spaces
(Scale 1:20)

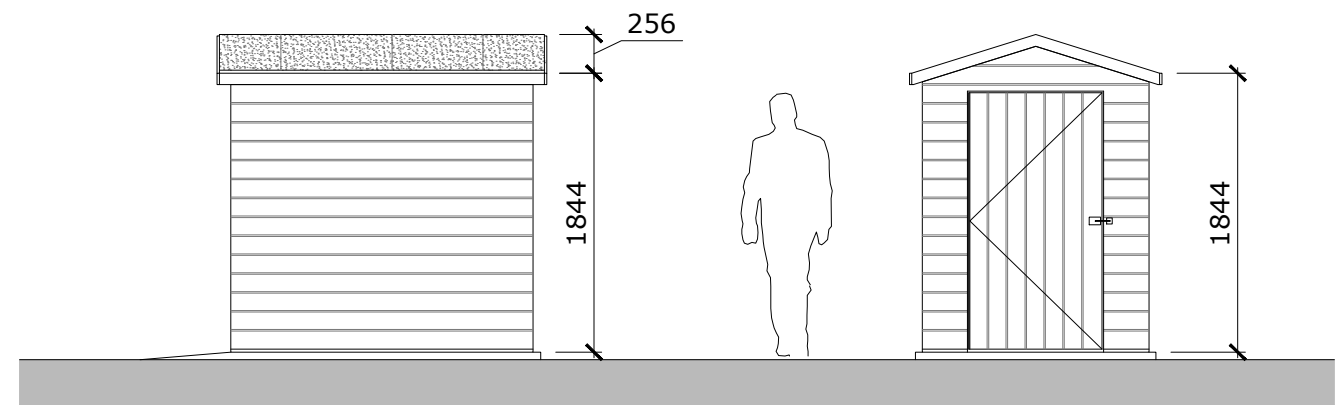

SIDE ELEVATION (Scale 1:50) FRONT ELEVATION (Scale 1:50)

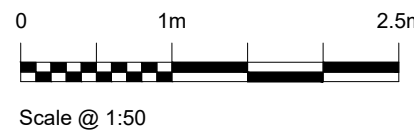

2 Bedroom Units

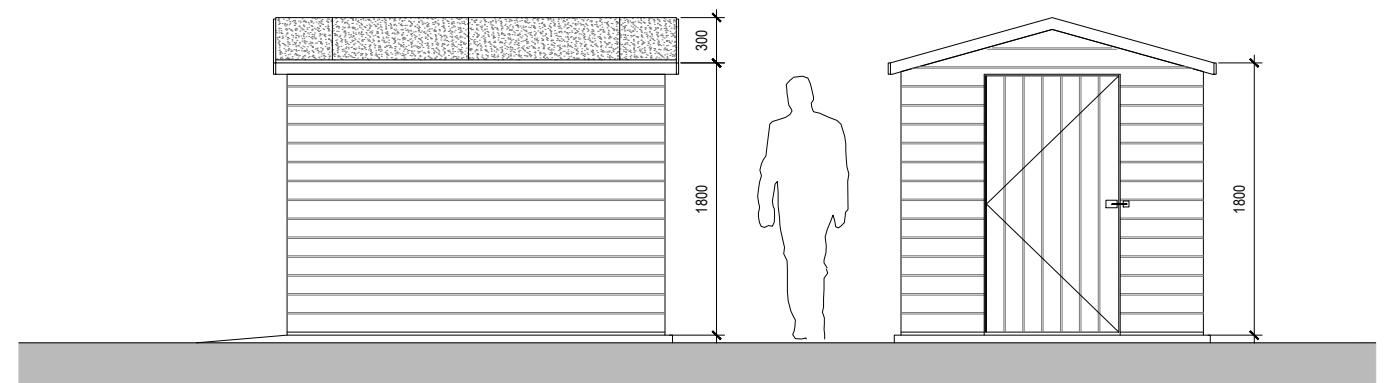

SIDE ELEVATION (Scale 1:50) FRONT ELEVATION (Scale 1:50)

3 Bedroom Units