


Ground Floor Plan

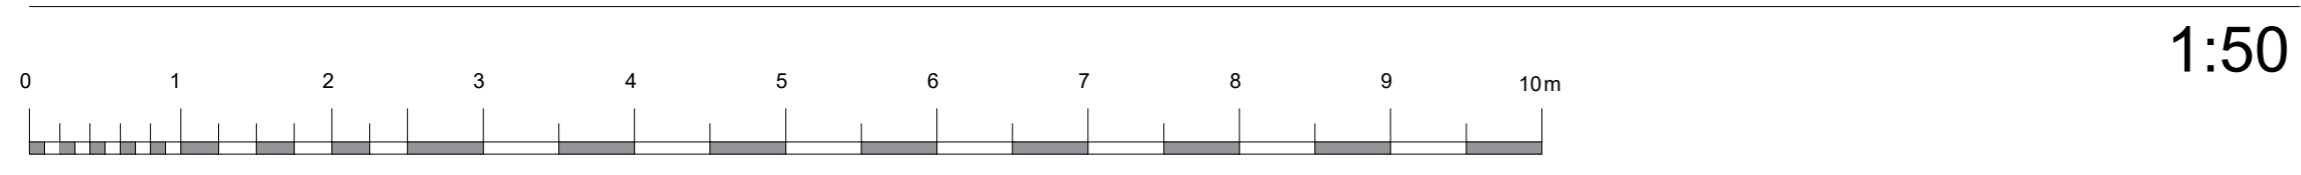

| INTERNAL FLOOR AREA CRITERIA FINISH TO FINISH | |
|--|---------------------|
| Bedroom 1 | 12.21m ² |
| Built-in Storage | 1.86m ² |

Plots
10 & 11

| HOUSE TYPE AREA | |
|---|----------|
| M ² = 49 | FP = 527 |
| Measured to finished plasterboard face | |

| REV. | DESCRIPTION | DATE |
|--|------------------------------|-----------------|
| CLIENT Wales & West HA | | |
| JOB TITLE New Mill Road | | |
| DRAWING TITLE 1B-2P WDQR Bungalow Floor Plans Elevations | | |
| SCALE @ A2 1:100/1:50 | DATE May '23 | DRAWN BY Hal |
| JOB NO. 2316 | DRAWING NO. 1B2PB-WDQR-01 | REVISION - |

hammond
Architectural Ltd

10 Gold Tops
Newport
NP20 4PH

t. 01633 844970
e. info@hammond-ltd.co.uk