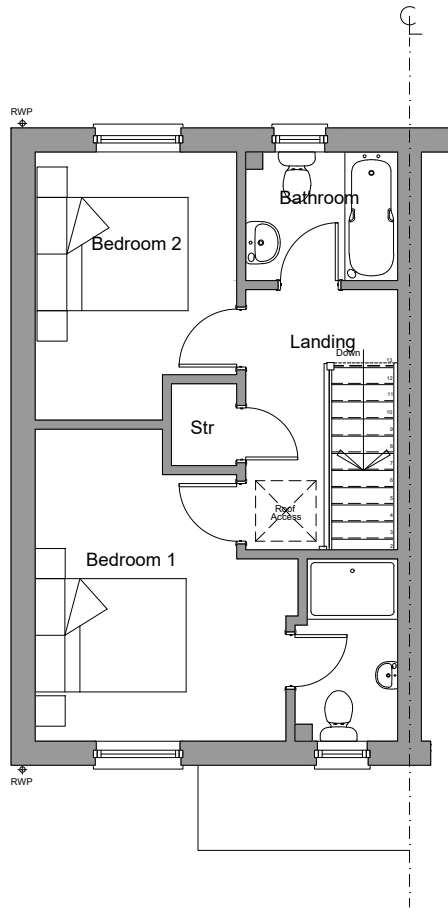
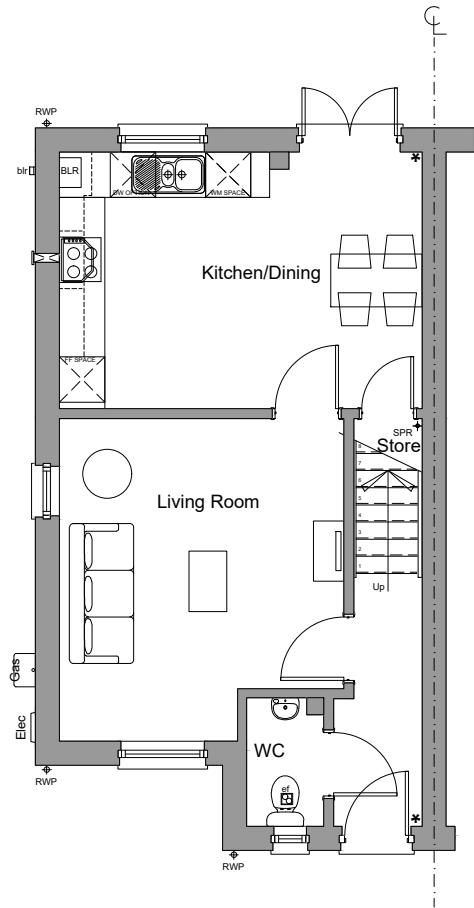
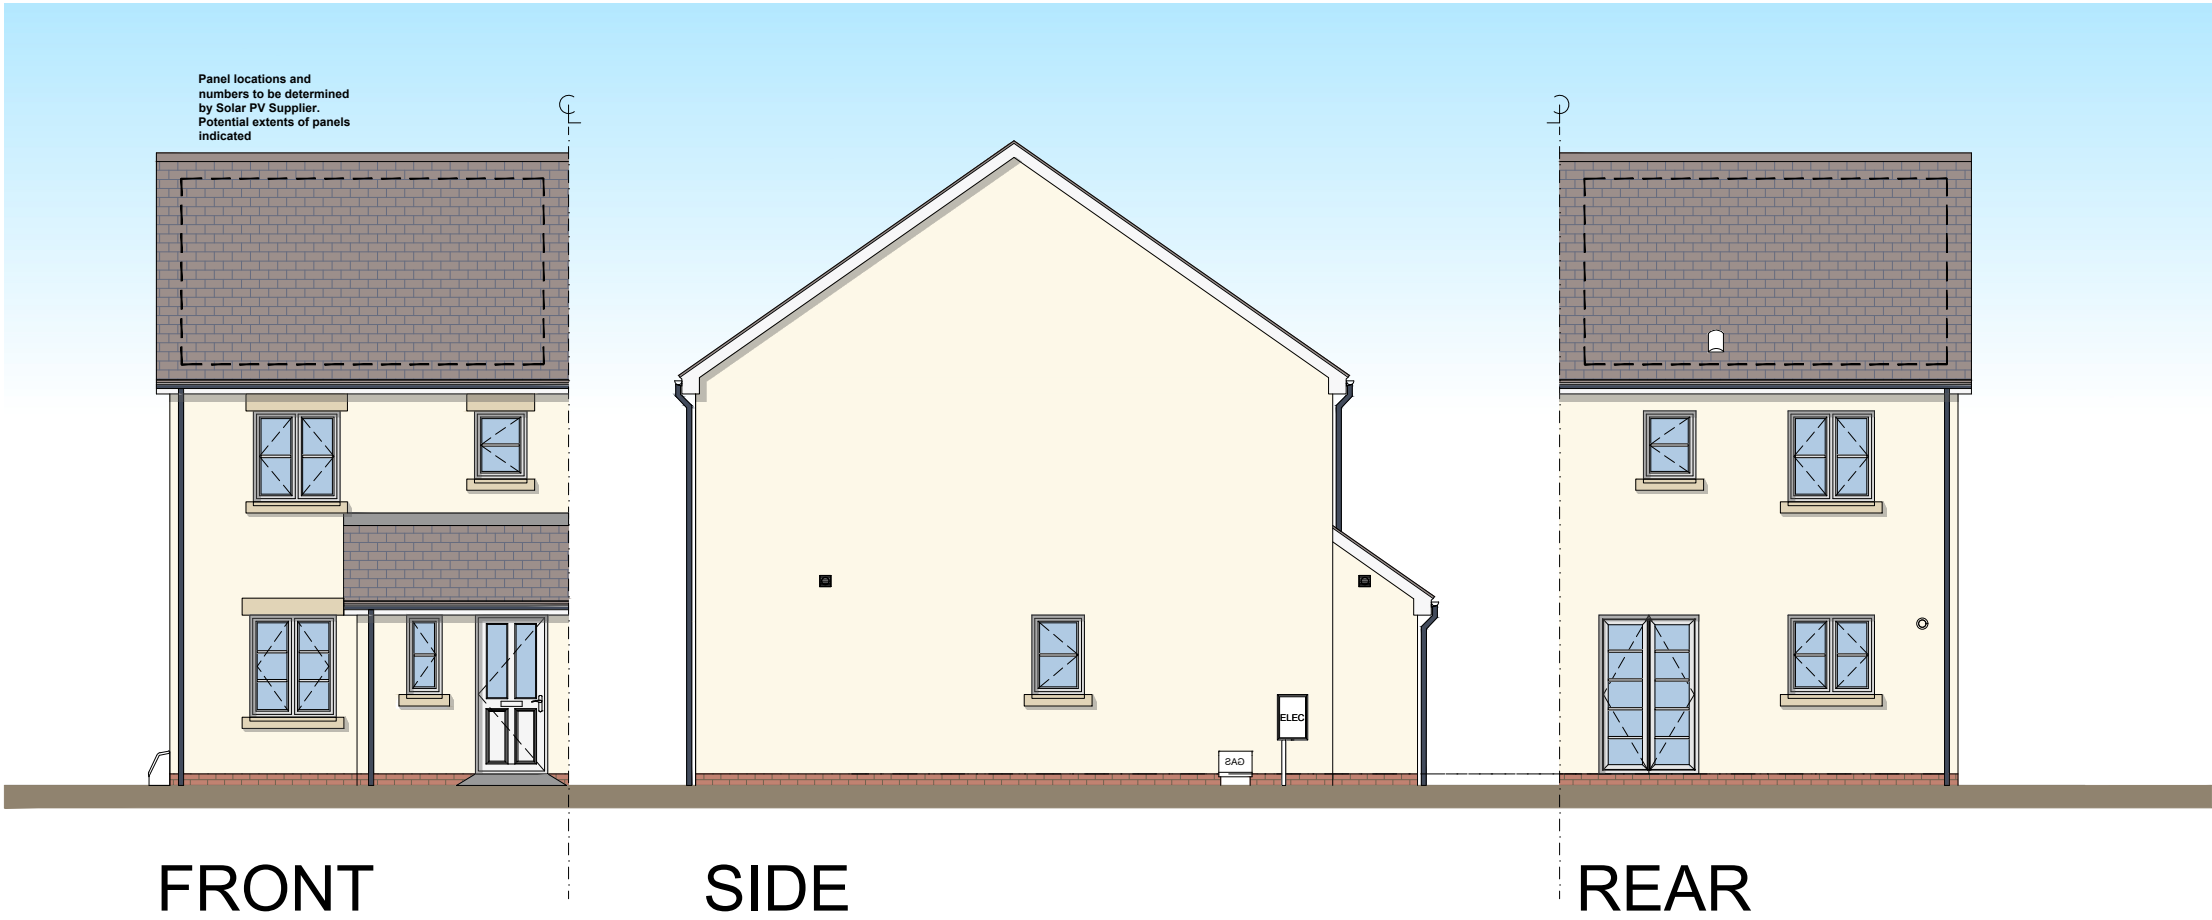


HOUSE TYPE AREA	
M ² = 75.92	Ft ² = 817
Measured to finished plasterboard face	

Obsidian Developments Ltd Cadogan House Spring Gardens Whitland SA34 0HR	CLIENT: Obsidian Developments	SCALE 1:100@A3	DRAWN BY hammond Architectural Ltd
	PROJECT TITLE: Planning	DATE 01.05.24	REVISION. .
	DRAWING TITLE OH24-HT-F-02 OP - Planning Floor plans & Elevations [Render]	FORMAT: 2024	DRAWING NO. OH24-HT-F-02-OP

DO NOT SCALE FROM THIS DRAWING. WORK TO FIGURED DIMENSIONS ONLY. Any discrepancies are to be referred to Hammond Architectural Ltd. Contractors, subcontractors and suppliers must verify all dimensions on site before commencing any work or making any workshop drawings. All drawings are copyright of Hammond Architectural Ltd 2024