



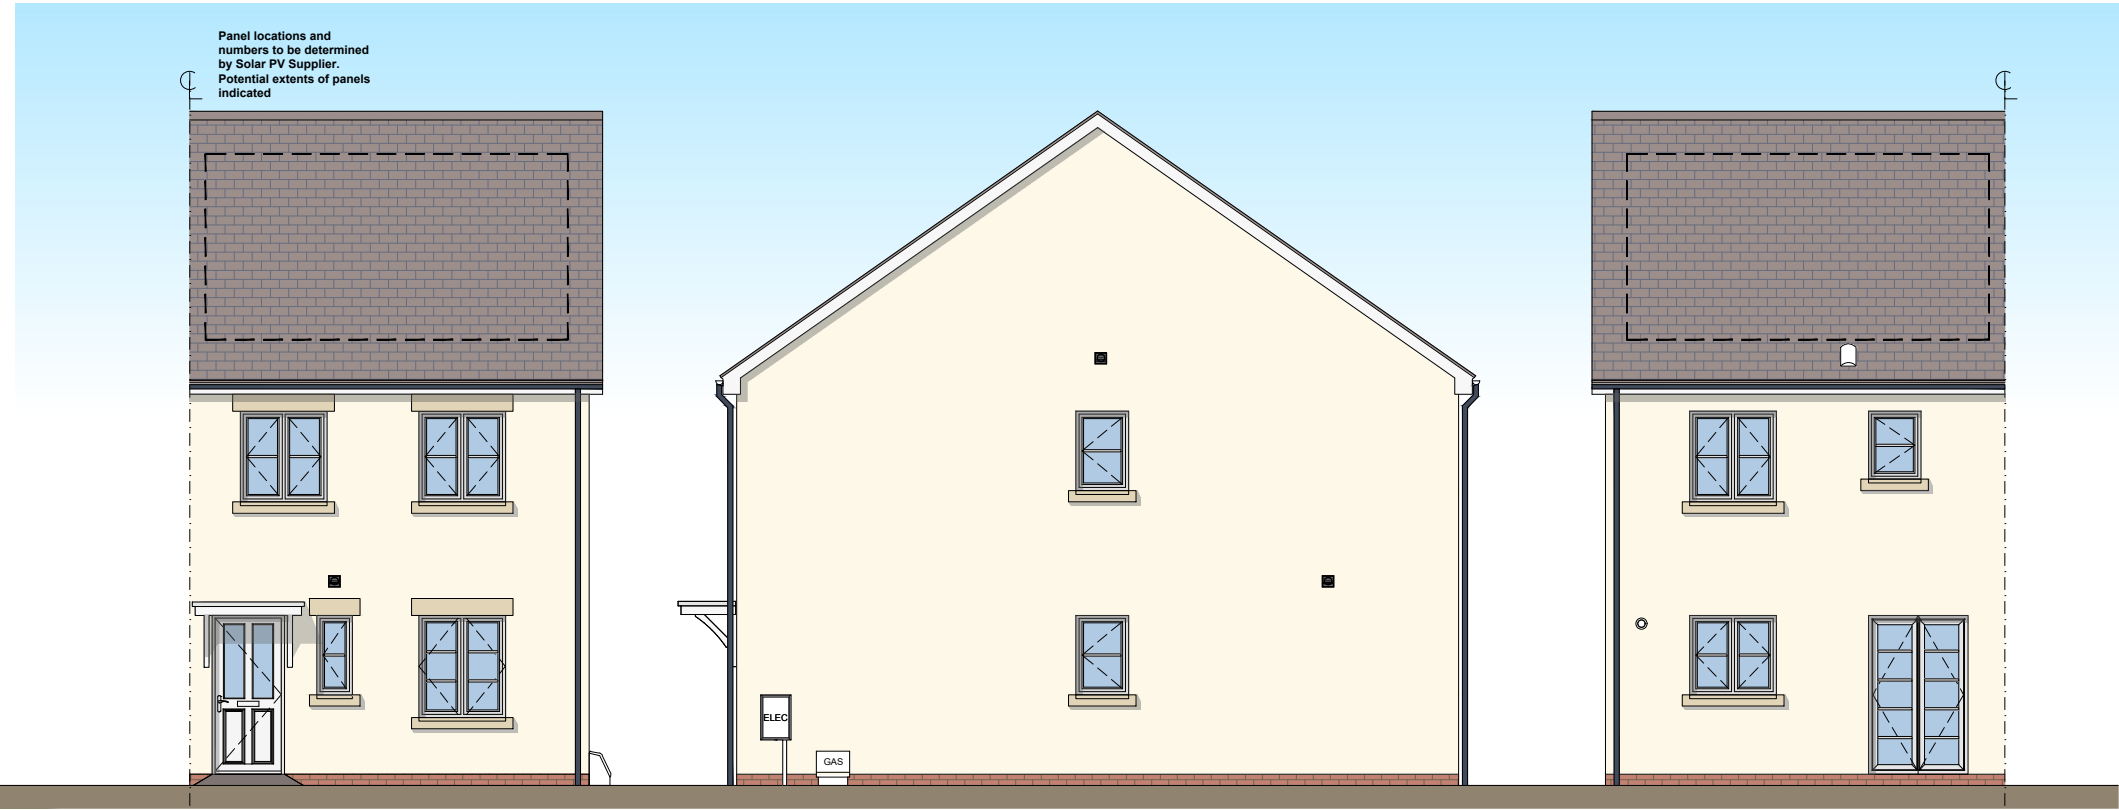


FRONT

SIDE


REAR

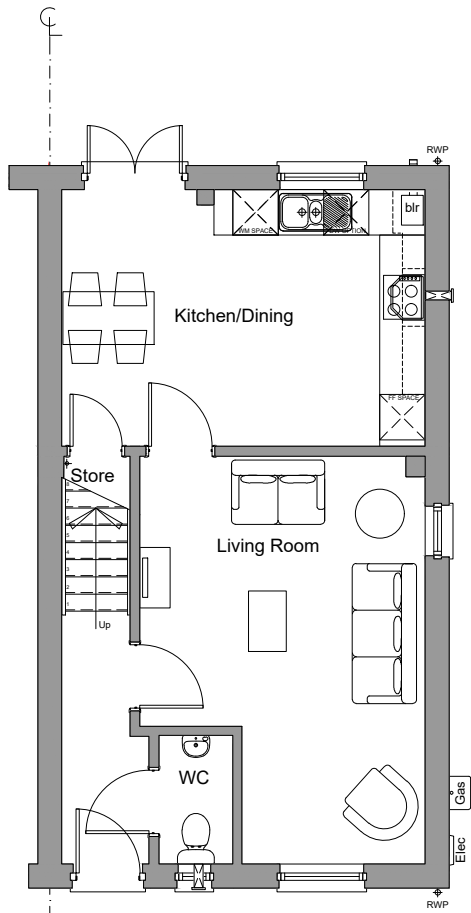

GROUND FLOOR PLAN

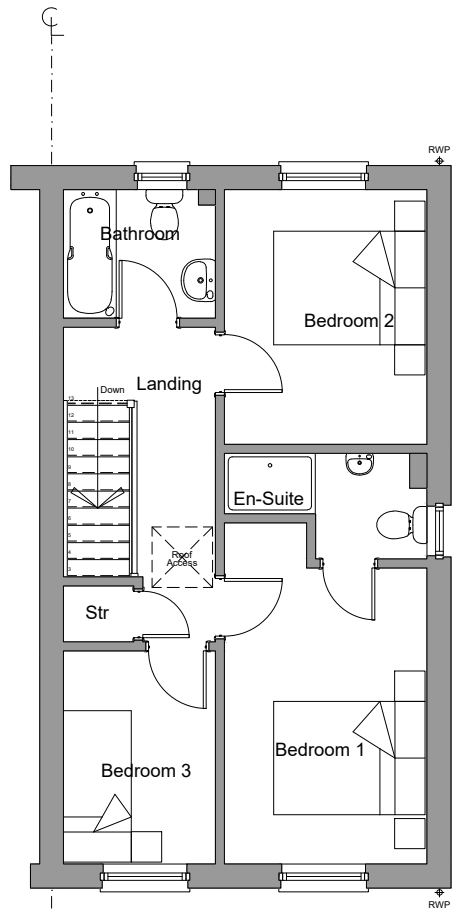

FIRST FLOOR PLAN

 

HOUSE TYPE AREA	
M² = 84.03	Ft² = 904
Measured to finished plasterboard face	

Panel locations and numbers to be determined by Solar PV Supplier. Potential extents of panels indicated

Obsidian Developments Ltd Cadogan House Spring Gardens Whitland SA34 0HR	CLIENT: Obsidian Developments	SCALE 1:100@A3	DRAWN BY
	PROJECT TITLE: Planning	DATE 01.05.24	REVISION. .
DRAWING TITLE OH24-HT-E-01 AS - Planning Floor plans & Elevations [Render]		FORMAT: 2024	DRAWING NO. OH24-HT-E-01-AS

DO NOT SCALE FROM THIS DRAWING. WORK TO FIGURED DIMENSIONS ONLY. Any discrepancies are to be referred to Hammond Architectural Ltd. Contractors, subcontractors and suppliers must verify all dimensions on site before commencing any work or making any workshop drawings. All drawings are copyright of Hammond Architectural Ltd 2024