



Notes:
Do not scale this drawing. Check all dimensions on site. Any discrepancies to be reported back to the Architect for clarity.

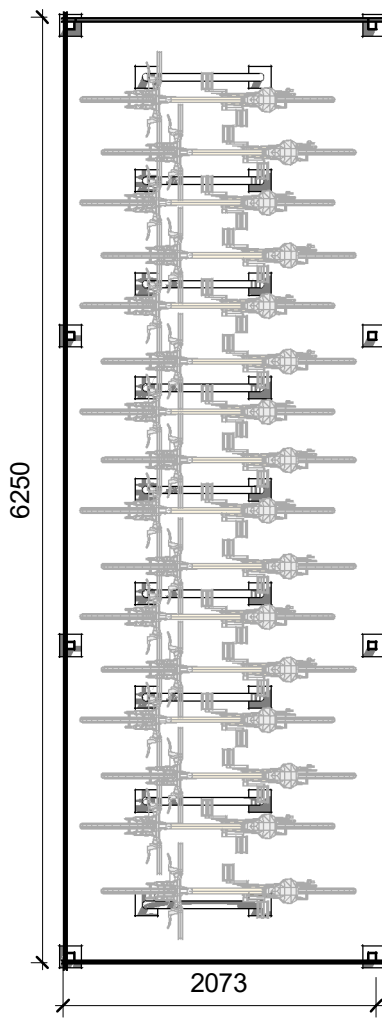


01 Cycle store - Plan
1 : 50


Grasmere Timber Clad Cycle Shelter (or equivalent) to house 16no. cycles

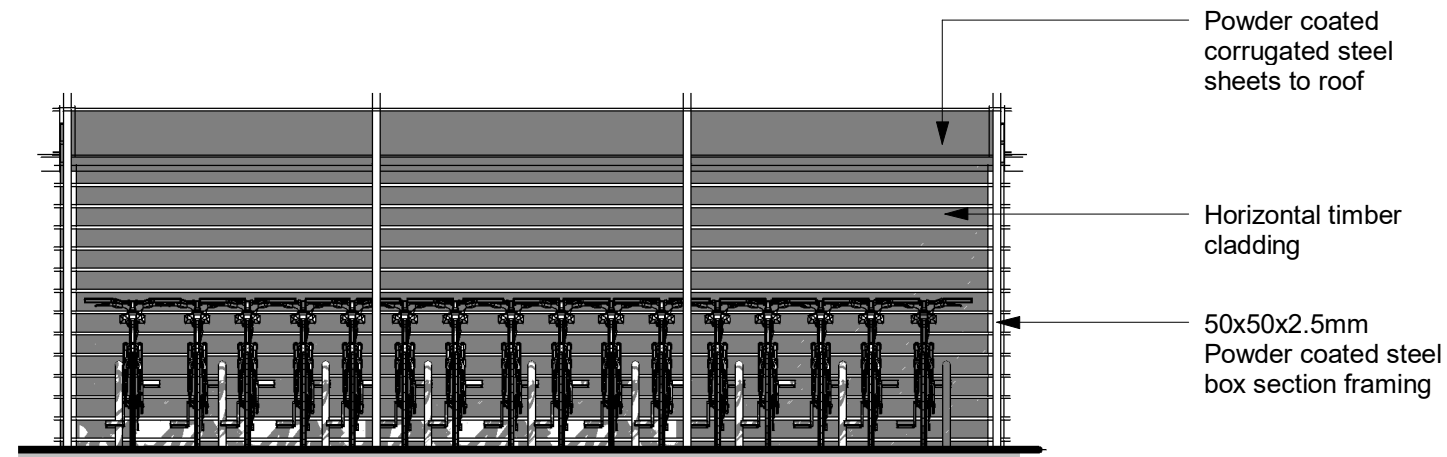

02 Cycle store - Front elevation
1 : 50

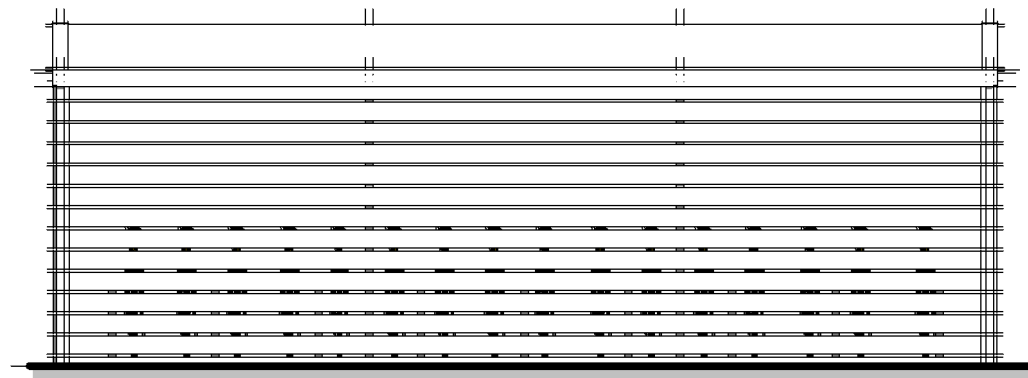

03 Cycle store - Rear elevation
1 : 50

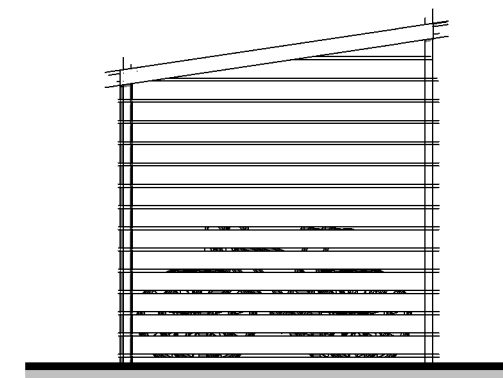

04 Cycle store - Side elevation
1 : 50

Rev | Revision | By | Date

Client:


Project:
**CLARENCE EMBANKMENT,
CARDIFF BAY**

Job Number: **L810**

Date: **07.08.2019**

Drawn by: **MM**

Dwg No: **A111**

Cycle store detail

Revision:

Scale: **1 : 50 @ A3**

Drawing Status: **PAC**



**TONY KING
ARCHITECTS LTD**
97a Glebe Street, Penarth
Vale of Glamorgan CF64 1EE
T: 02920 306400
www.tonykingarchitects.co.uk