





Front Elevation

Side Elevation


Rear Elevation

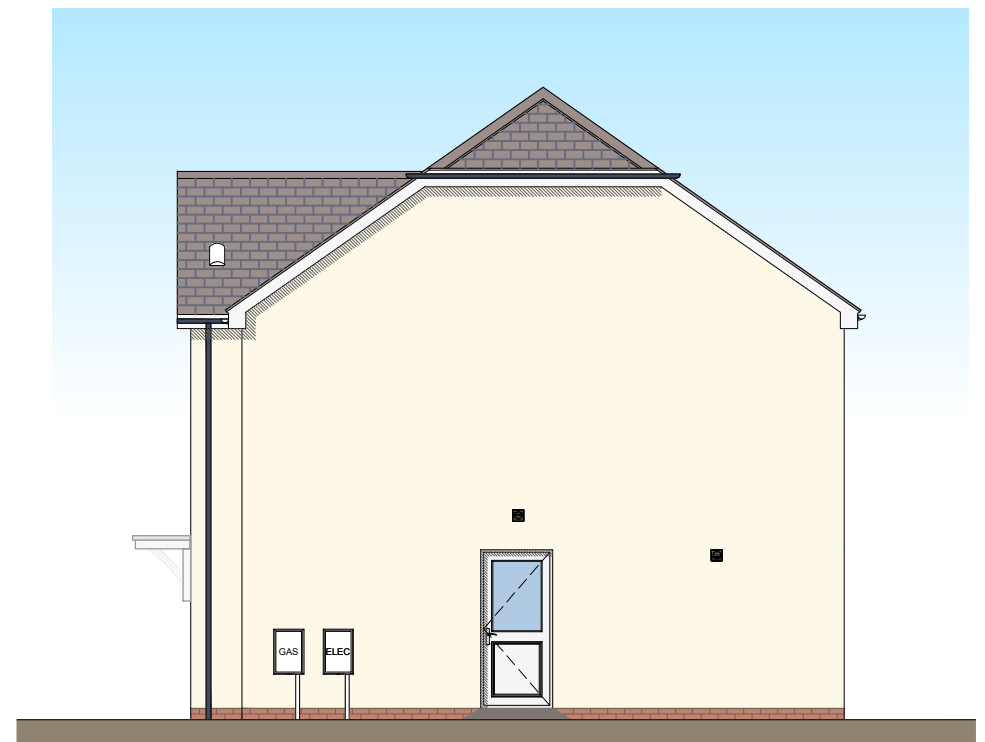

Side Elevation

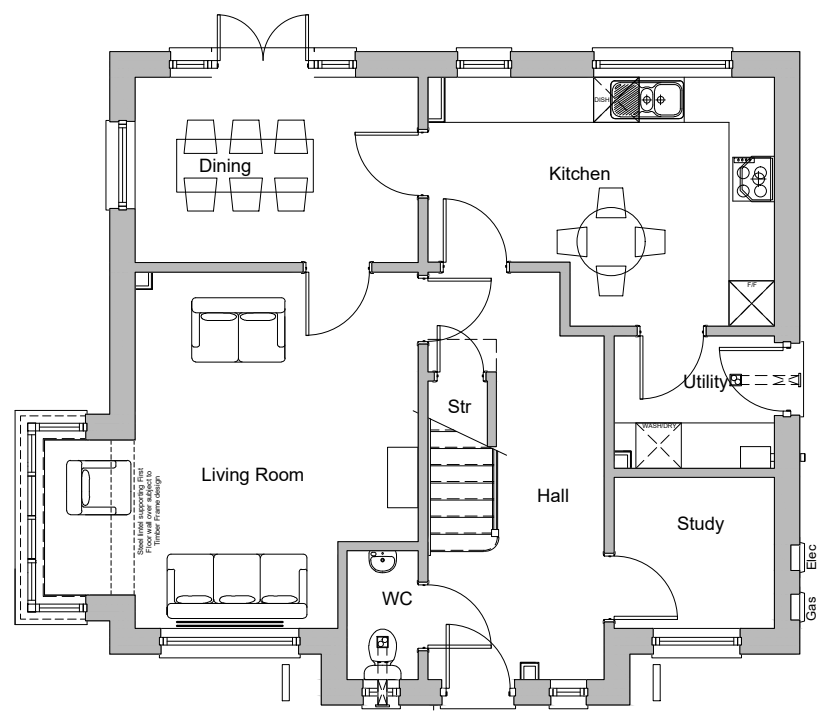


GROUND FLOOR PLAN

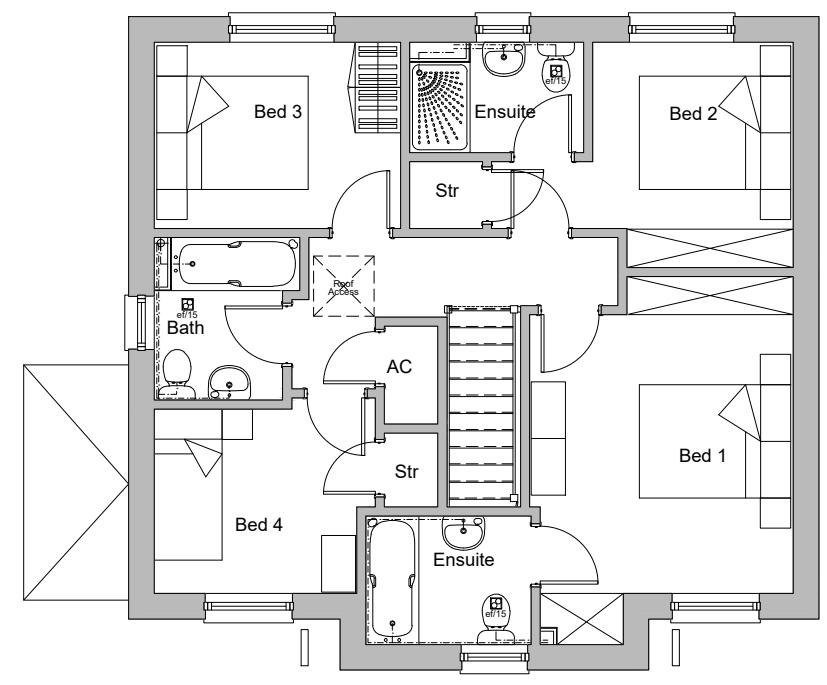

FIRST FLOOR PLAN

| HOUSE TYPE AREA                        |                        |
|--|------------------------|
| M <sup>2</sup> = 130.35                | Ft <sup>2</sup> = 1403 |
| Measured to finished plasterboard face |                        |

 

|   |                               |                 |                                      |
|---|-------------------------------|-----------------|--------------------------------------|
| <b>Obsidian Developments Ltd</b><br>Cadogan House<br>Spring Gardens<br>Whitland<br>SA34 0HR | CLIENT: Obsidian Developments | SCALE: 1:100@A3 | DRAWN BY:  Hammond Architectural Ltd |
|   | PROJECT TITLE: Planning       | DATE: 09.11.21  | REVISION: -                          |
| DRAWING TITLE: HT-AV-01 AS - Planning Floor plans & Elevations                              |                               | FORMAT: 2021    | DRAWING NO.: HT-AV-01 AS             |

DO NOT SCALE FROM THIS DRAWING. WORK TO FIGURED DIMENSIONS ONLY. Any discrepancies are to be referred to Hammond Architectural Ltd. Contractors, subcontractors and suppliers must verify all dimensions on site before commencing any work or making any workshop drawings. All drawings are copyright of Hammond Architectural Ltd 2021