
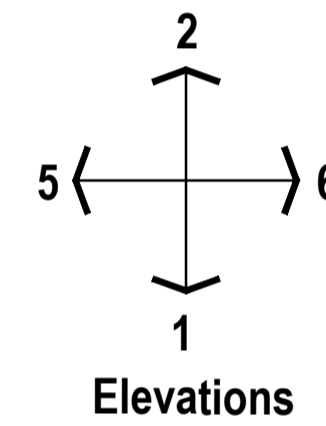



FIRST FLOOR PLAN

BLOCK 1

PLOT SCHEDULE - BLOCK 1		
2 PERSON 1 BEDROOM FLAT TYPE (DQR - circa 50m sq)	-	08
3 PERSON 2 BEDROOM FLAT TYPE (DQR) - 65m sq	-	12
TOTAL		20


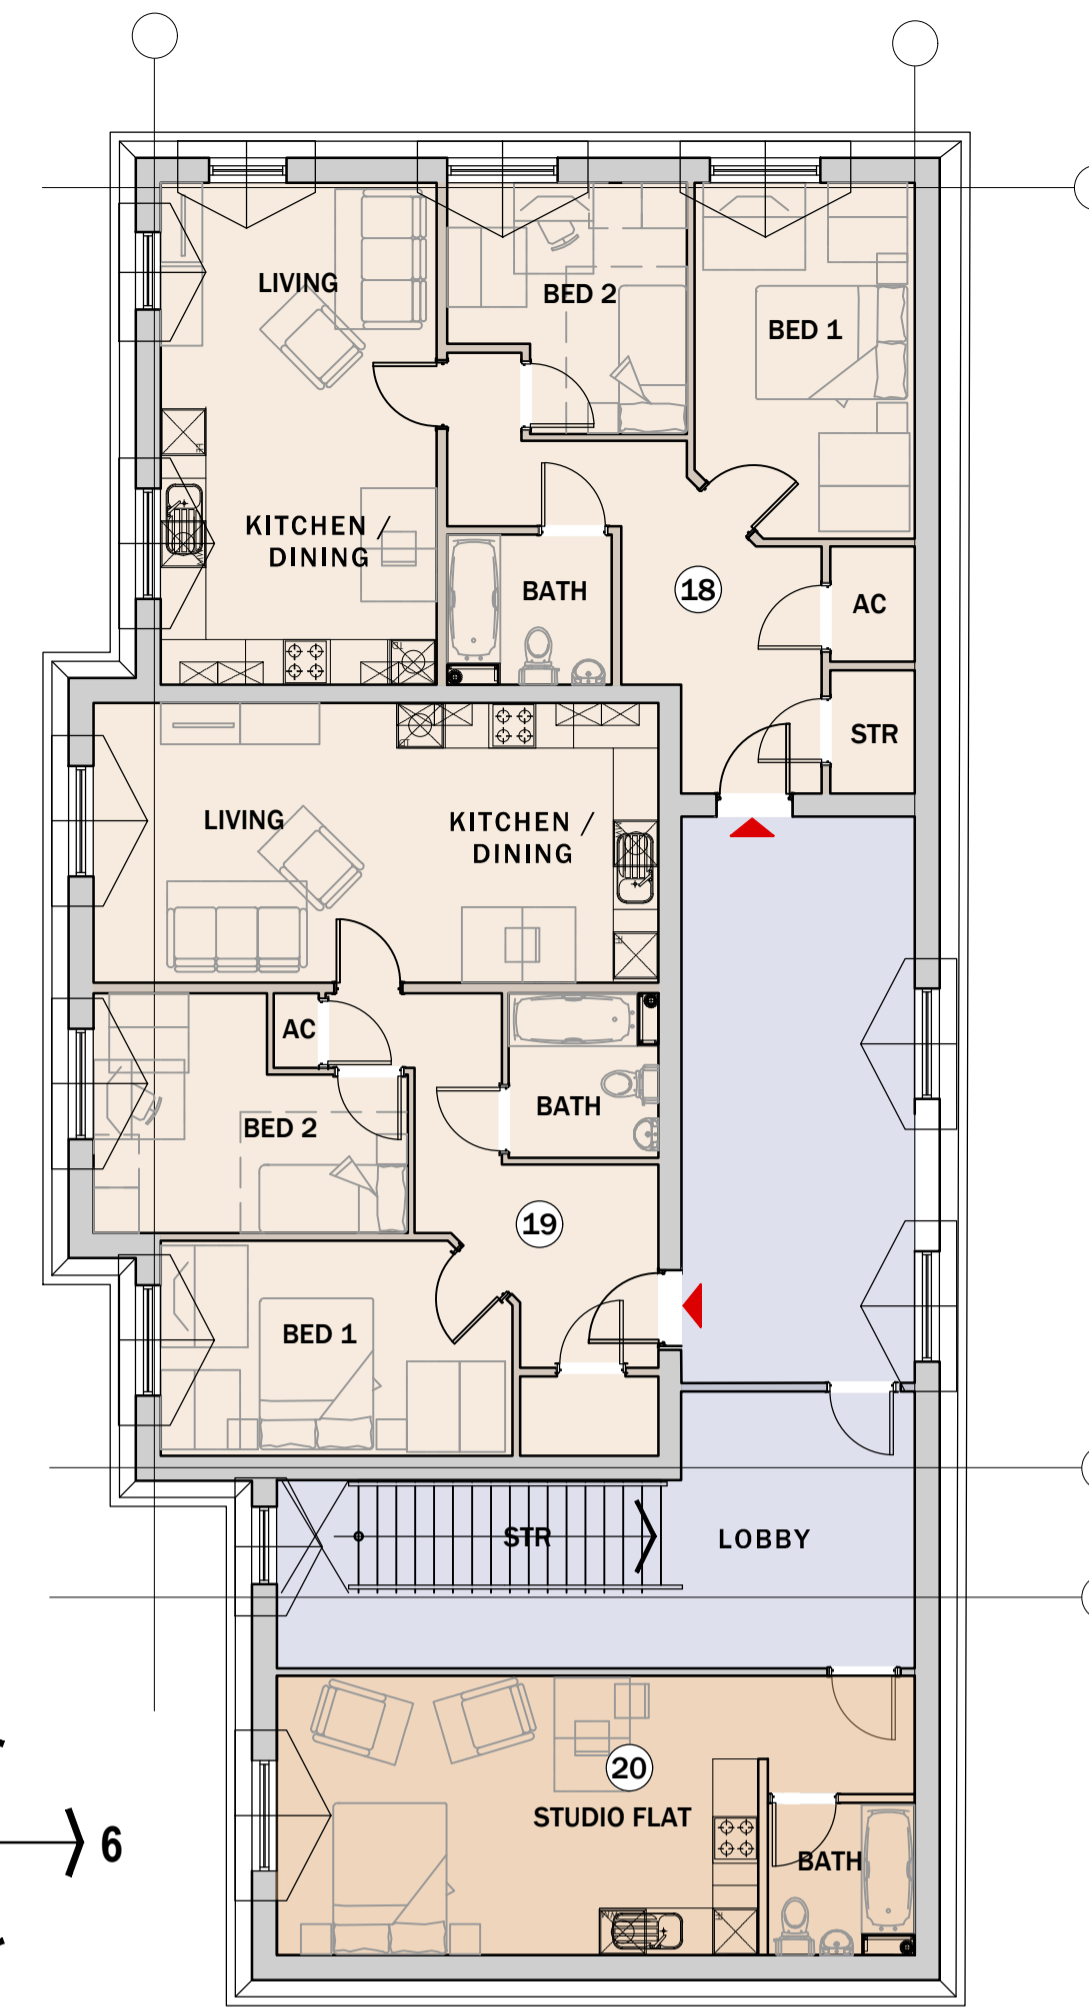


PLOT NO.	DWELLING TYPE	GIA (M ²)	GIA (FT ²)
GROUND FLOOR PLAN			
1	3P 2B FLAT TYPE	63	678
2	2P 1B FLAT TYPE	52	558
3	2P 1B FLAT TYPE	52	558
4	3P 2B FLAT TYPE	63	678
5	3P 2B FLAT TYPE	63	678
6	2P 1B FLAT TYPE	52	558
7	3P 2B FLAT TYPE	63	678
FIRST FLOOR PLAN			
8	3P 2B FLAT TYPE	63	678
9	2P 1B FLAT TYPE	52	558
10	2P 1B FLAT TYPE	52	558
11	3P 2B FLAT TYPE	63	678
12	3P 2B FLAT TYPE	63	678
13	2P 1B FLAT TYPE	52	558
18	3P 2B FLAT TYPE	71	764
19	3P 2B FLAT TYPE	72	775
20	STUDIO FLAT TYPE	31	334
SECOND FLOOR PLAN			
14	3P 2B FLAT TYPE	63	678
15	2P 1B FLAT TYPE	52	558
16	2P 1B FLAT TYPE	52	558
17	3P 2B FLAT TYPE	63	678
21	3P 2B FLAT TYPE	63	678
22	3P 2B FLAT TYPE	63	678
23	STUDIO FLAT TYPE	40	431

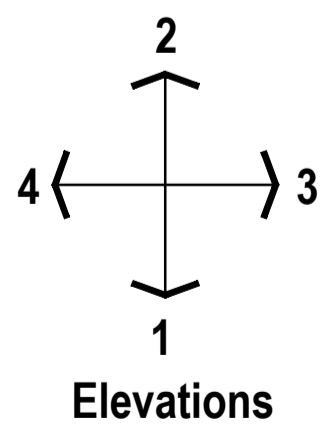

GROUND FLOOR PLAN

BLOCK 1

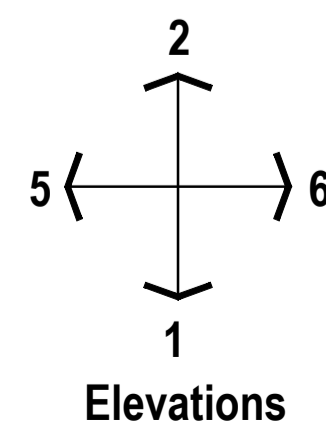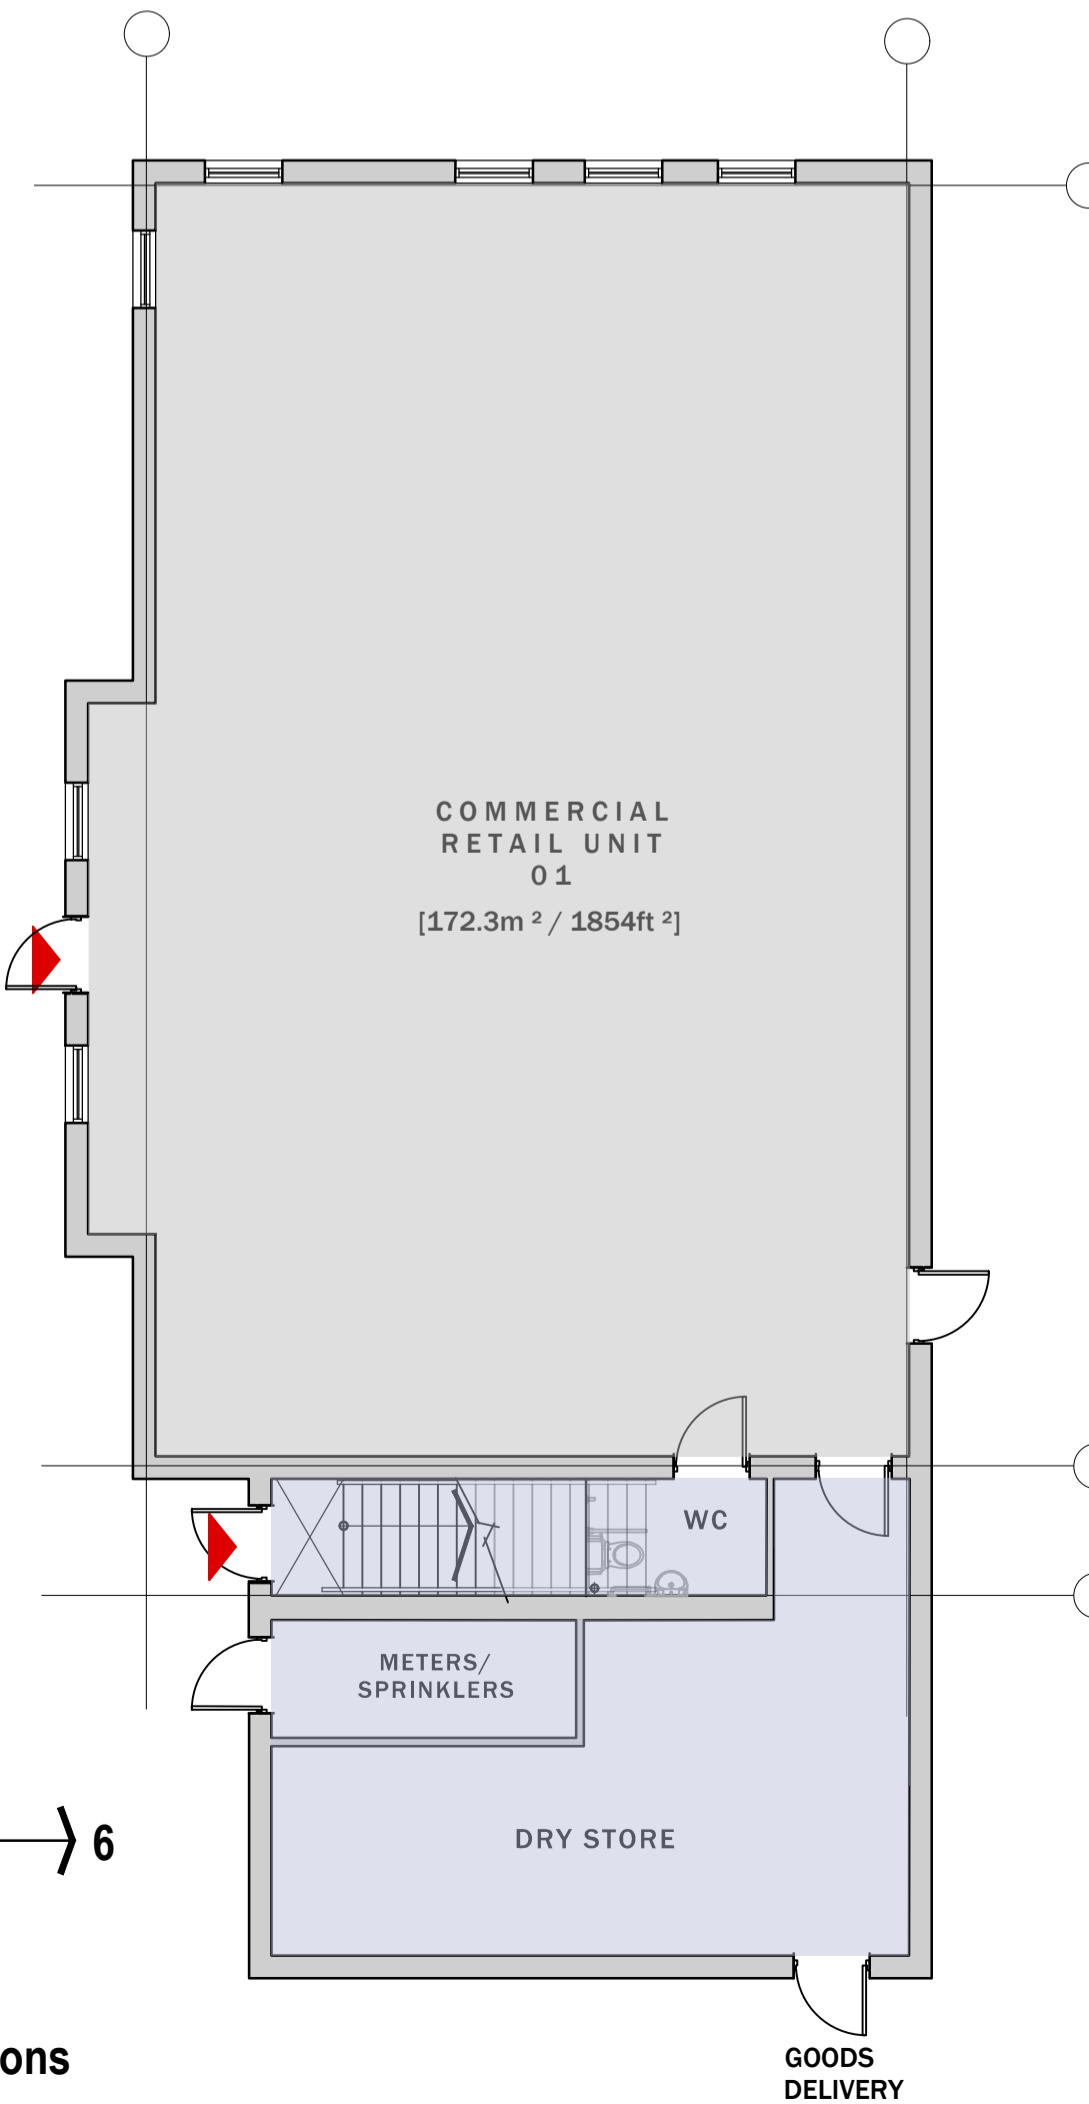

The drawings are copyright and remain the property of Sunder Architects. No part of these drawings may be reproduced, stored in a retrieval system, or transmitted in any form or by any means, electronic, mechanical, photocopying, recording, or by any information storage and retrieval system, without the prior written permission of Sander Architects.

The drawings are prepared in accordance with the Building Regulations and the Building Act 2010. 

NO.	REVISION	DATE	BY	CHECKED
1	ISSUED FOR PERMIT	15/04/23	KML	KML
2	ISSUED FOR PERMIT	15/04/23	KML	KML
Rompney Castle Estates Ltd
Former Rompney Castle
Wentloog Road,
Cardiff.

Project No: LT2108
www.sunderarchitects.co.uk

THE ROMPNEY CASTLE, CARDIFF