




Current Consented Scheme (P2023/0499)



Latest Proposal by CWA (June 2025)

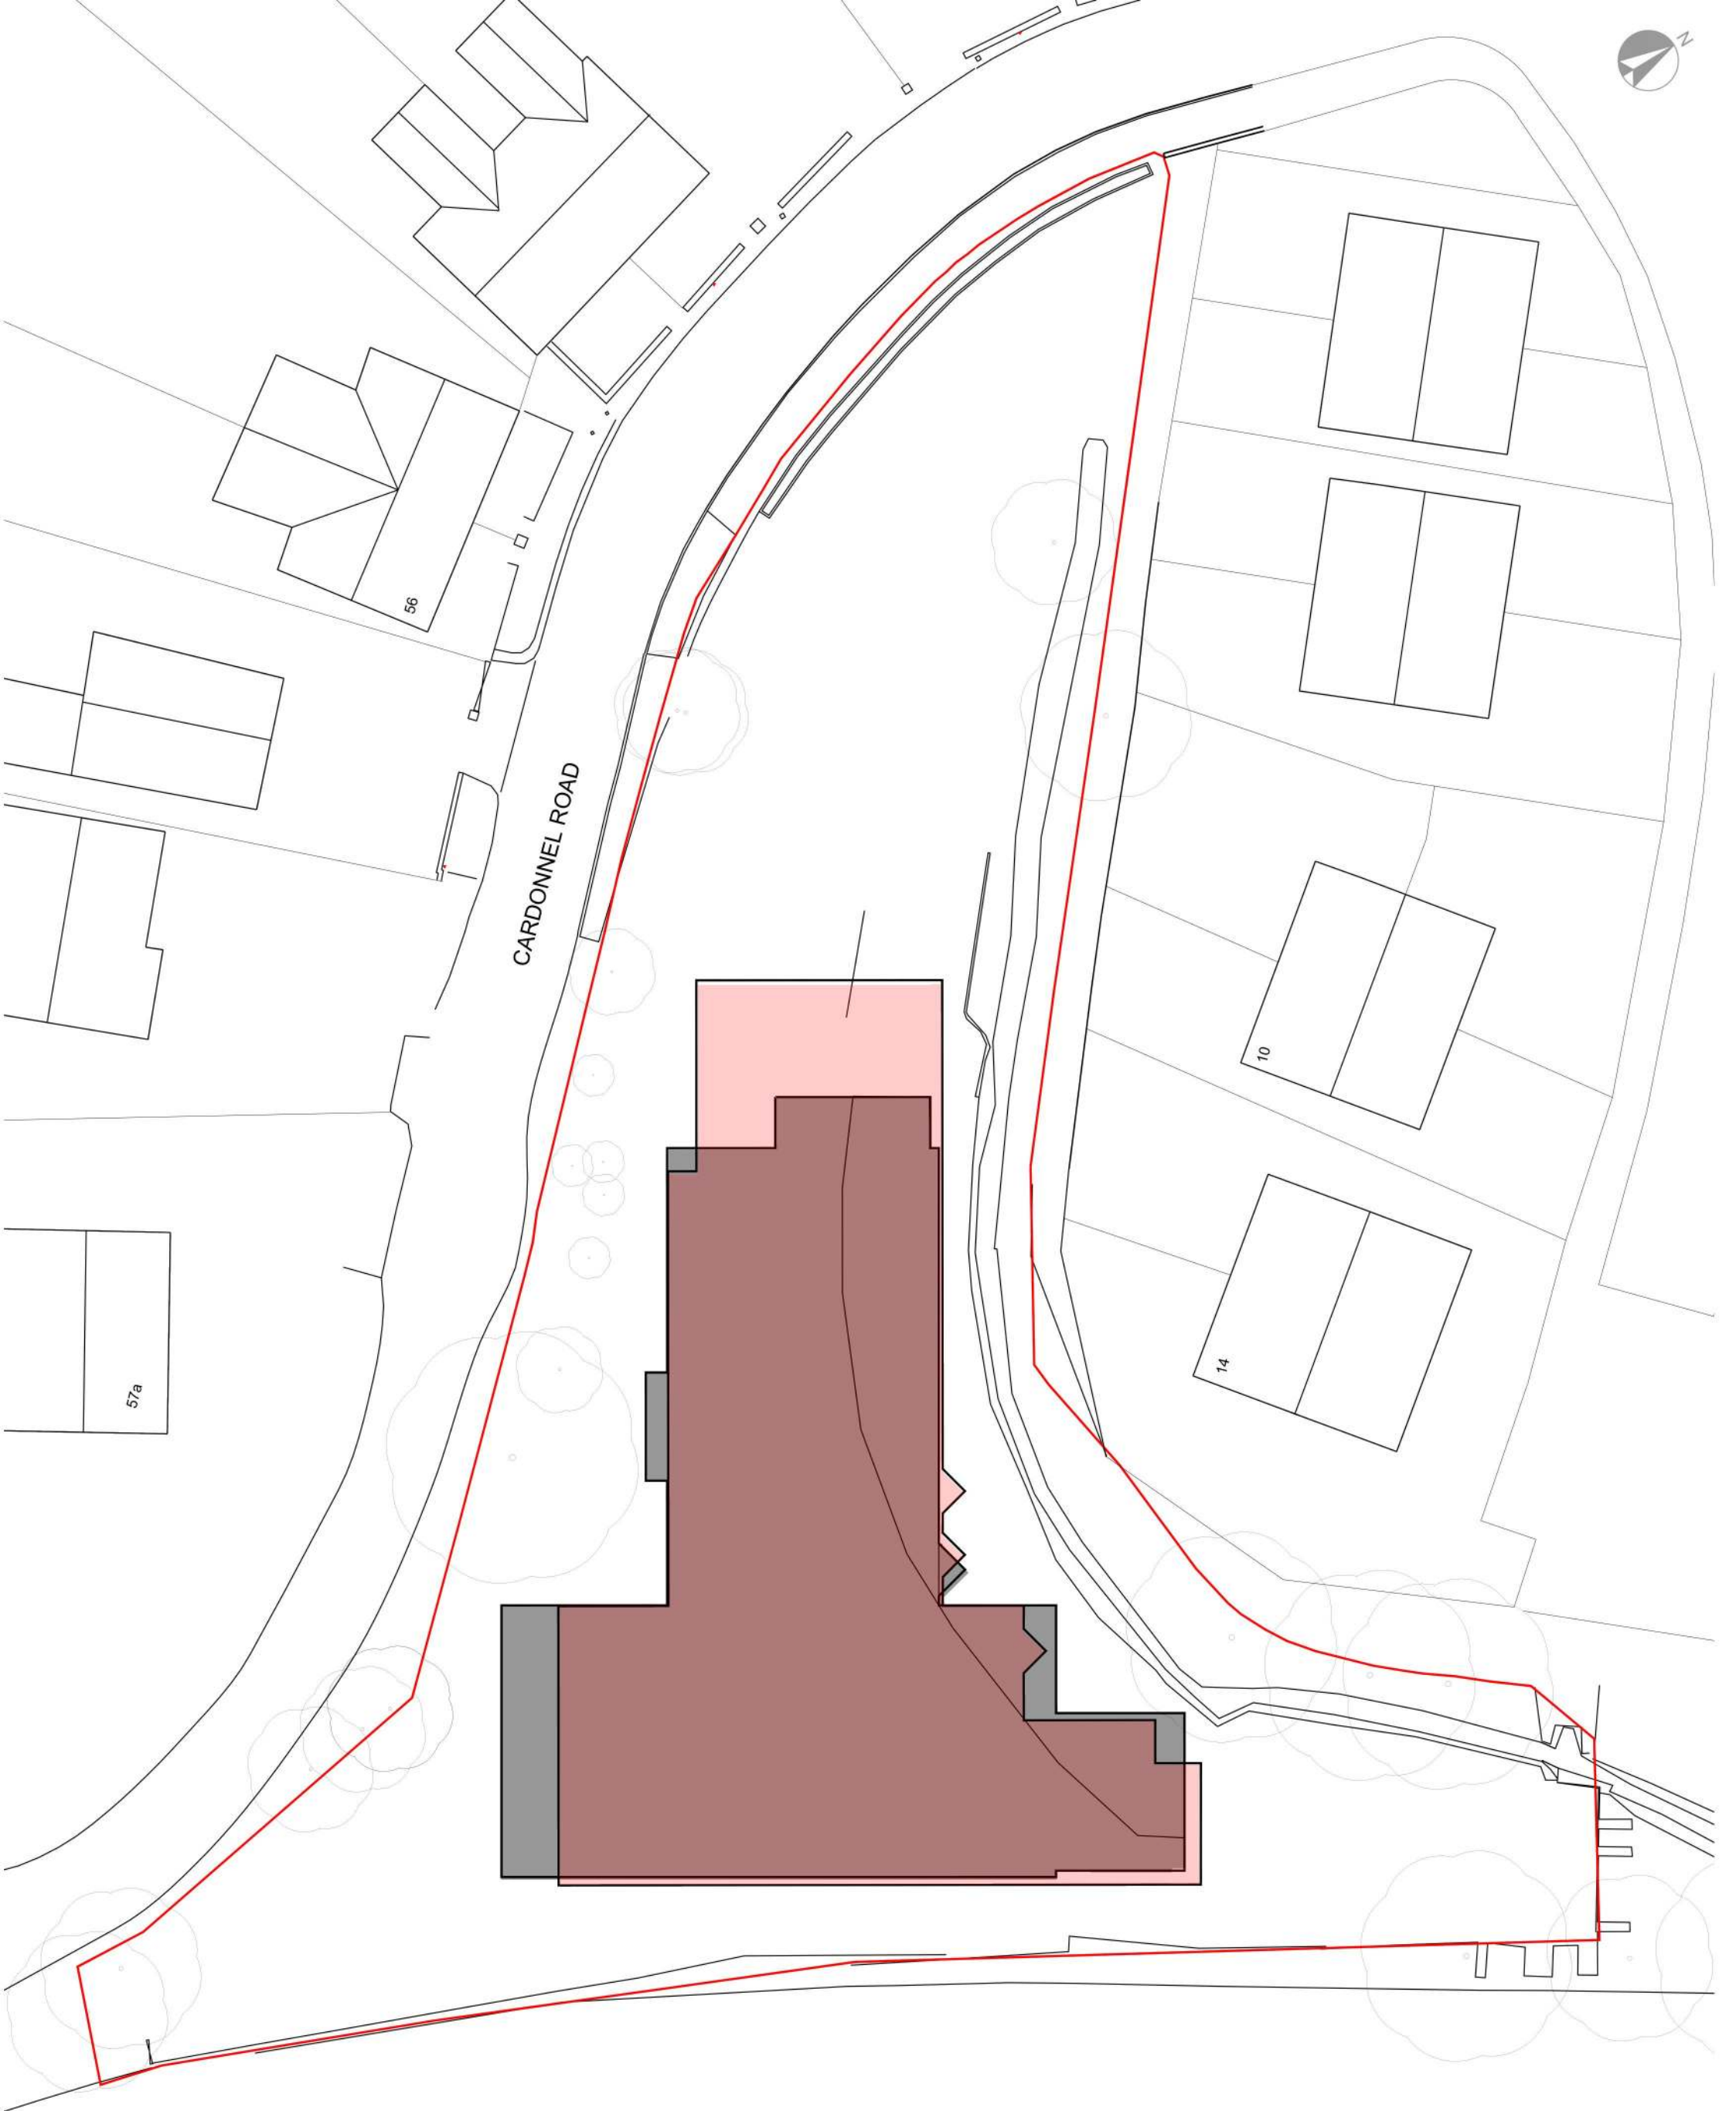

C. W. ARCHITECTS Ltd
Grosvenor House, 8 Park Grove, Cardiff CF10 3BN
Tel : +44 (0)2920 223123 E-Mail : enquiries@cw-arch.co.uk Web : www.cw-arch.co.uk

Project Name :	Cardonnel Court, Skewen
Project Ref :	SP803

Drawing Title :	Comparative Site Plan	Scale :
Drawing Number :	SP803 - P04	1:100 @ A2

Revision:	PAC	Drawn by: ce	Date: Sept 2025
-----------	-----	--------------	-----------------