


3P2B Walk-up flats:
Elevations




Front Elevation

Rear Elevation


Side Elevation

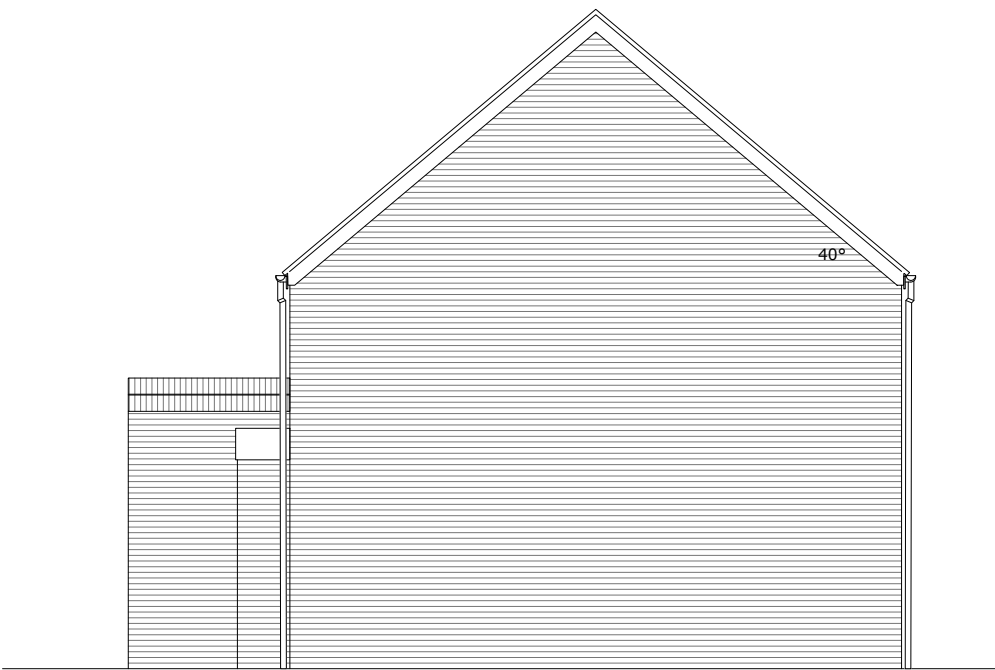

Side Elevation

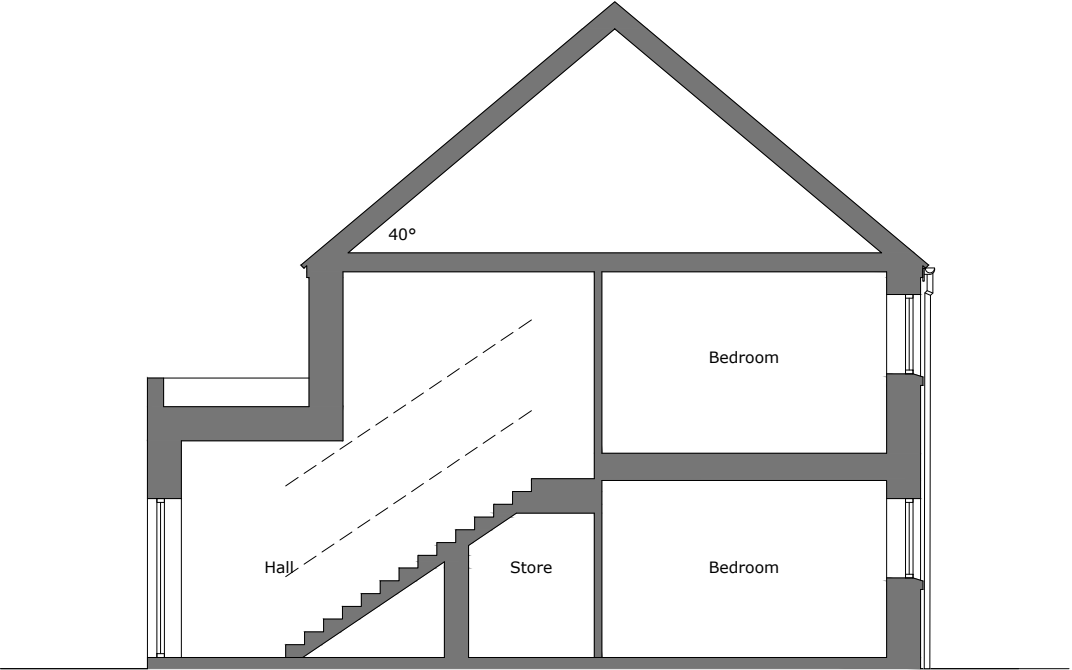

Section

 

Figured dimensions and levels to be used.
Any inaccuracies must be notified to the architect.
Detail drawings and large scale drawings take precedence over smaller drawings.

Rev: A Elevations reviewed AJC 16.12.25

Rev: -

Rev:

Rev:

PRELIMINARY	✓
PLANNING	
DESIGN	
TENDER	
CONSTRUCTION	

powelldobson
ARCHITECTS

Cardiff Office: Suite 1F, Building One, Eastern Business Park, Wern Fawr Lane, Old St Mellons, Cardiff CF3 5EA
Tel: +44 (0)33 33 201 001 Fax: +44 (0)29 2079 1212 email: cardiff@powelldobson.com

Contract: Cardiff Council
Wolf's Castle, Llanishen
Title: 3P2B Walk-up flats elevations

Drawing No. Rev.
24040 (05) 131 A

Scale: 1:100 @ A3
Date: 04.12.2025
Drawn: AJC
Checked: Checked