



Ground Floor Plan

 

1:50

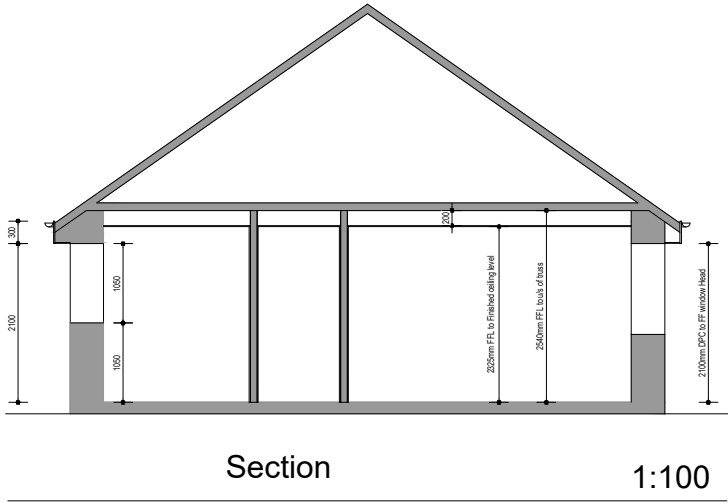

INTERNAL FLOOR AREA CRITERIA FINISH TO FINISH	
Bedroom 1	11.50m²
Built-in Storage	2.00m²

Plots
8 & 9

HOUSE TYPE AREA	
M² = 48.84	FP² = 525.7
Measured to finished plasterboard face	

REV.	DESCRIPTION	DATE
CLIENT Wales & West HA		
JOB TITLE Haulfryn, Llanarth		
DRAWING TITLE 1B-2P WDQR Bungalow Floor Plans Elevations		
SCALE @ A2 1:100/1:50	DATE April '25	DRAWN BY Hal
JOB NO. 2520	DRAWING NO. 1B2PB-WDQR-01	REVISION A



10 Gold Tops
Newport
NP20 4PH

t. 01633 844970
e. info@hammond-ltd.co.uk

www.hammond-ltd.co.uk

© Hammond Architectural Limited 2025
Figured dimensions must be taken in preference to scaled dimensions and any discrepancies are to be referred to Hammond Architectural Ltd. Contractors, subcontractors and suppliers must verify all dimensions on site before commencing any work or making any workshop drawings.