



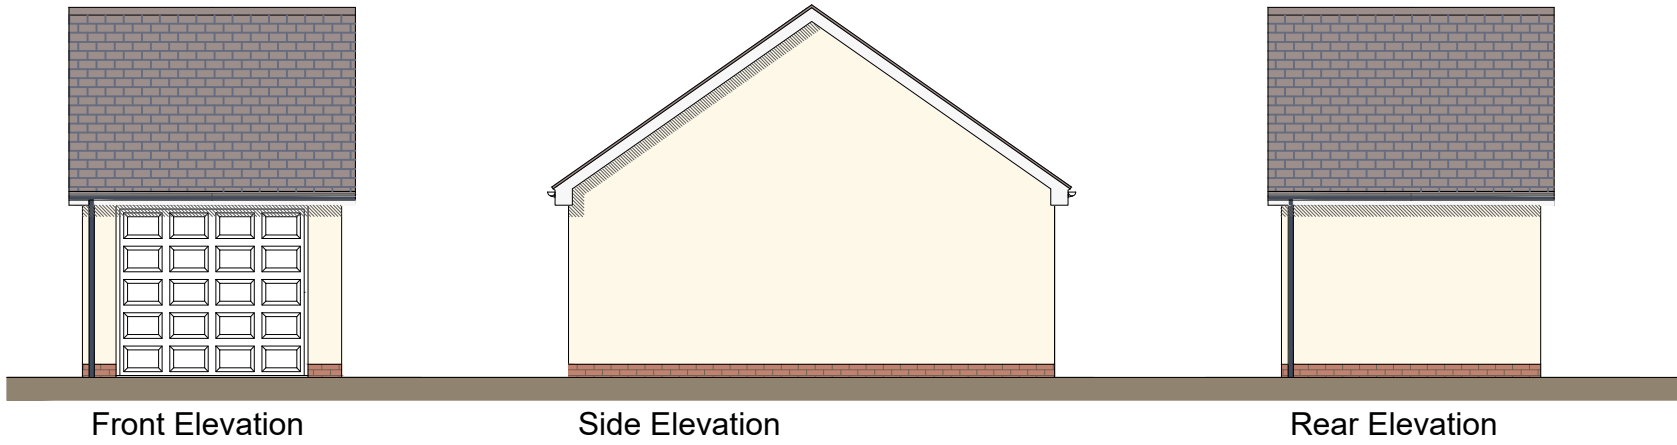


Front Elevation

Side Elevation


Rear Elevation

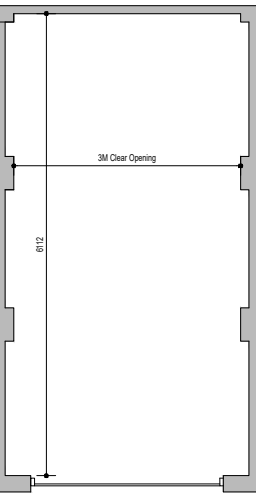

Plan

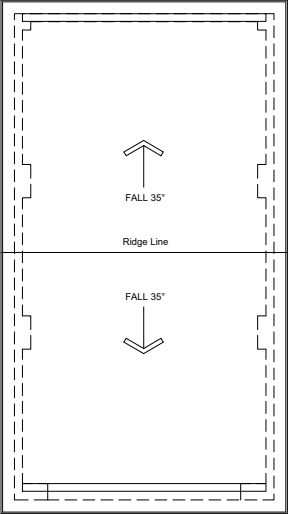


Roof Plan

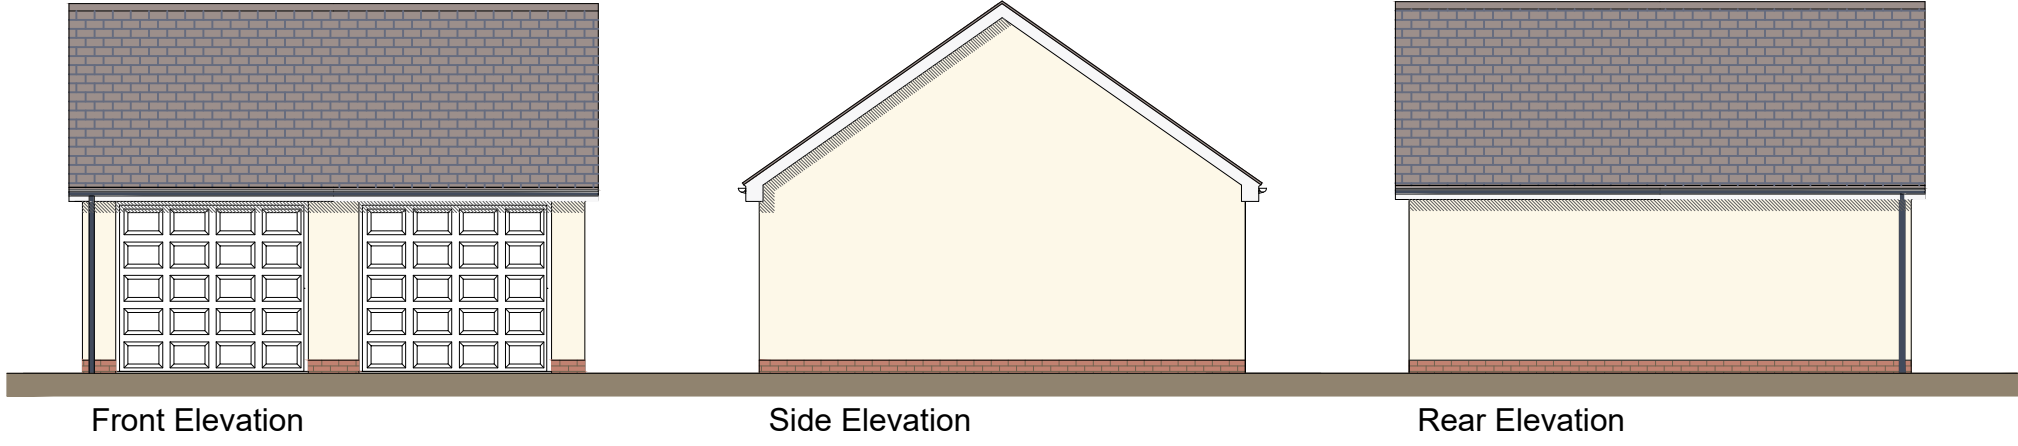


Front Elevation

Side Elevation


Rear Elevation

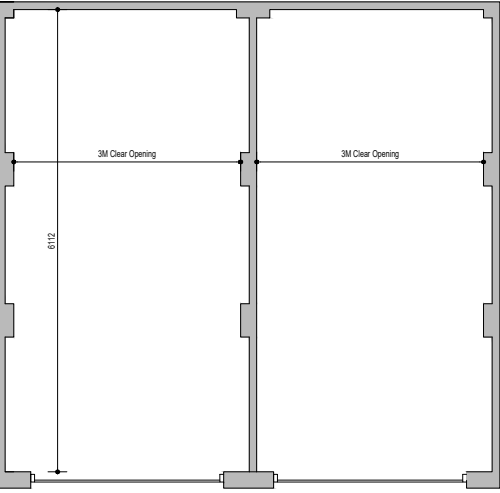

Plan

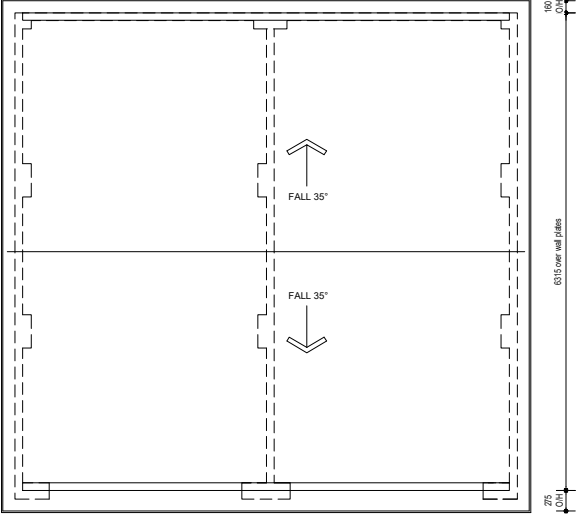

Roof Plan

 

Obsidian Developments Ltd Cadogan House Spring Gardens Whitland SA34 0HR	CLIENT: Obsidian Developments		SCALE	1:100@A3	DATE	09.11.21	DRAWN BY		
	PROJECT TITLE: Planning						DRAWING NO. GAR-01		REVISION.
	DRAWING TITLE Garages - Planning Floor Plans & Elevations		FORMAT: 2021						.

DO NOT SCALE FROM THIS DRAWING. WORK TO FIGURED DIMENSIONS ONLY. Any discrepancies are to be referred to Hammond Architectural Ltd. Contractors, subcontractors and suppliers must verify all dimensions on site before commencing any work or making any workshop drawings. All drawings are copyright of Hammond Architectural Ltd 2021