




Front Elevation

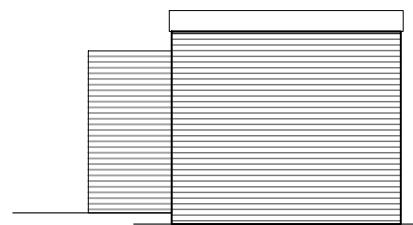

Side Elevation

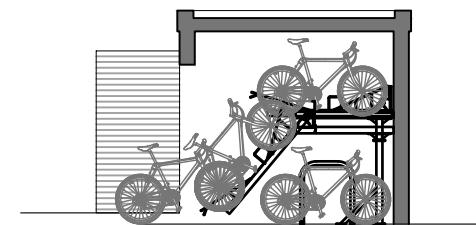

Side Elevation

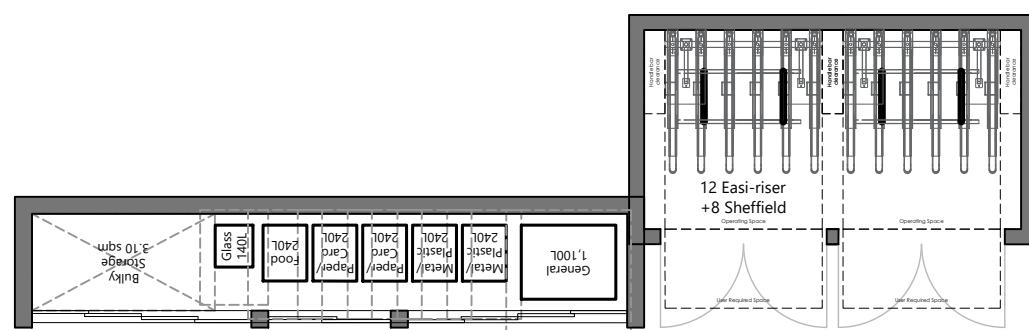

Plan

24040 (05) 150

Figured dimensions and levels to be used.
Any inaccuracies must be notified to the architect.
Detail drawings and large scale drawings take precedence over smaller drawings.

THIS DRAWING IS COPYRIGHT ©

Rev:

Rev:

Rev:

PRELIMINARY	
PLANNING	✓
DESIGN	
TENDER	
CONSTRUCTION	

Cardiff Council
Wolf's Castle, Llanishen
Boundary Treatment Detail - Type A

1: 20 @ A3
Dec 2025
AJC

powelldobson
ARCHITECTS

Cardiff Office: Suite 1F, Building One, Eastern Business Park, Wern Fawr Lane, Old St Mellons, Cardiff CF3 5EA
Tel: +44 (0)123 33 201 001 Fax: +44 (0)29 2079 1212 email: cardiff@powelldobson.com

Drawing No. Rev.
24040 (05) 154 /

Scale: 1:100 @A3
Date: Dec 2025
Drawn: AJC
Checked:

Contract: Cardiff Council
Wolf's Castle, Llanishen
Title: Cycle & Bin Storage Plans and Elevations