




East Elevation (AA)

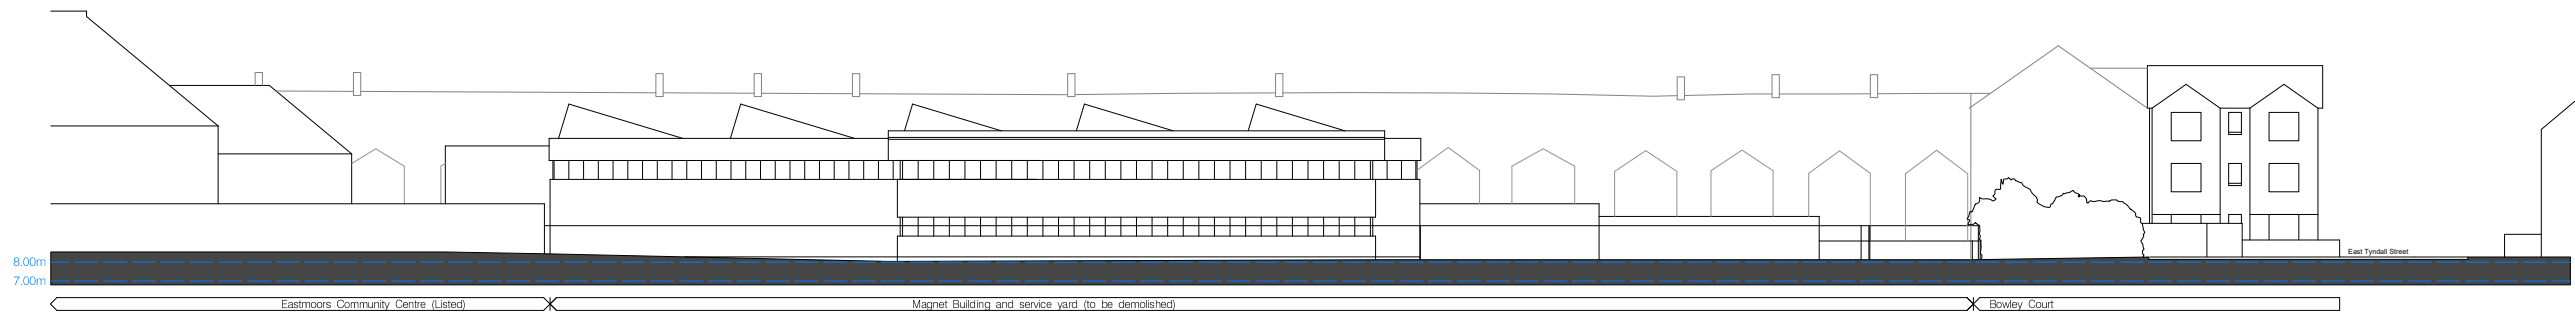


West Elevation adjacent Howdens Depot (BB)

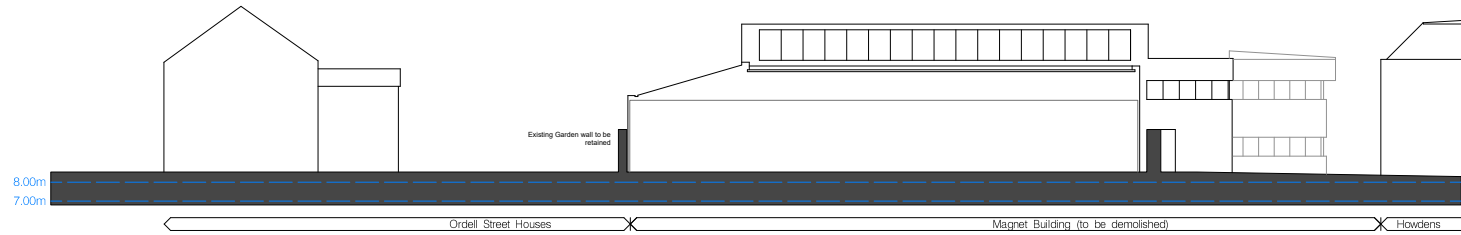



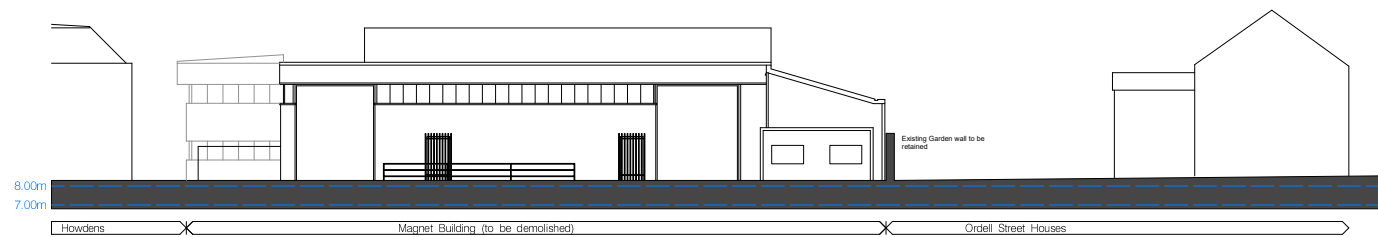North Elevation (CC)

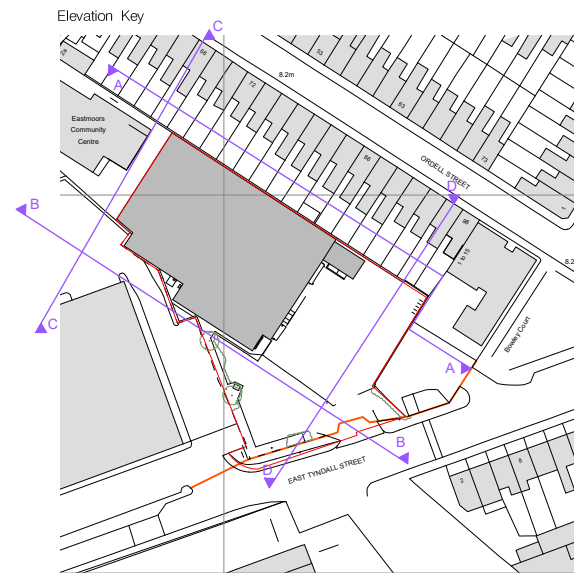

South Elevation to East Tyndall Street (DD)



Rev	Date	Description
<div><div></div><div><div><div>0m</div><div>4</div><div>8</div><div>16</div><div>24m</div></div></div></div> <div><div><div>Kennedy James Griffiths Chartered Architects and Project Managers Project</div><div><div>T 02920 545100 10 Victoria Park Court 516 Cowbridge Road East Cardiff CF5 1DB</div></div></div><div><div><div>Title</div><div>Existing Elevations & Site Sections</div></div><div><div>Date</div><div>29 05 2025</div></div></div><div><div><div>Status</div><div>Pre Application Consultation</div></div><div><div>Scale @ A3</div><div>1:400</div></div></div><div><div><div>Job Number</div><div>1722-PAC-04</div></div><div><div>Revision</div><div></div></div><div><div>Drawn by</div><div>CKG / DKB</div></div></div><div><div>Use figured dimensions where possible. Do not scale for construction purposes. This drawing is copyright.</div></div></div>		