

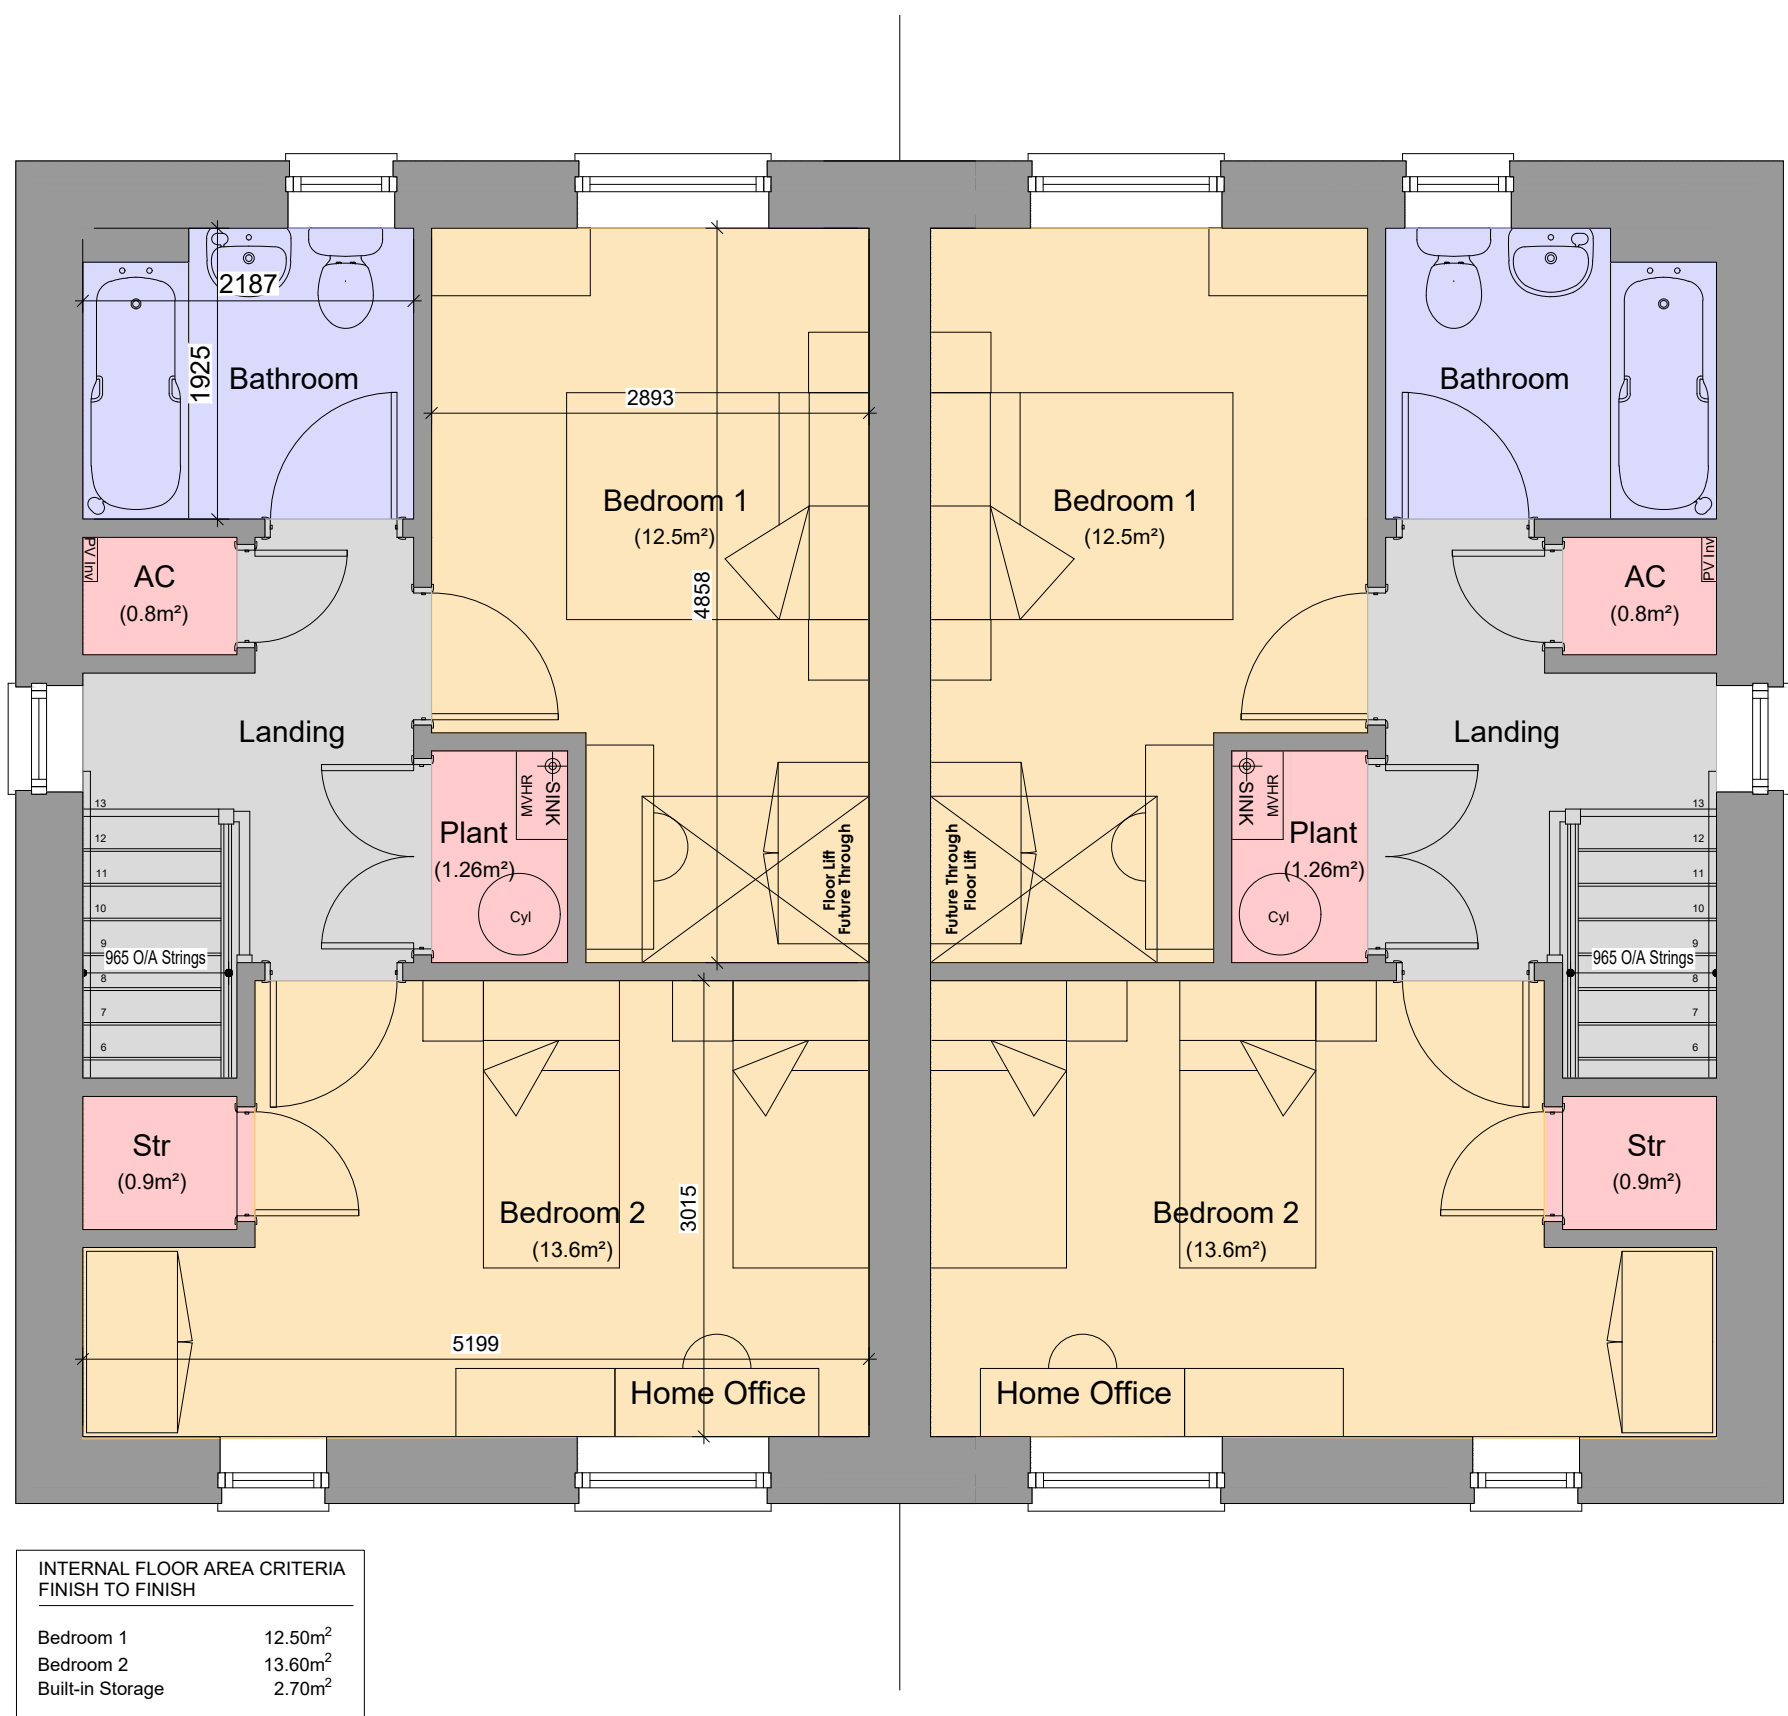
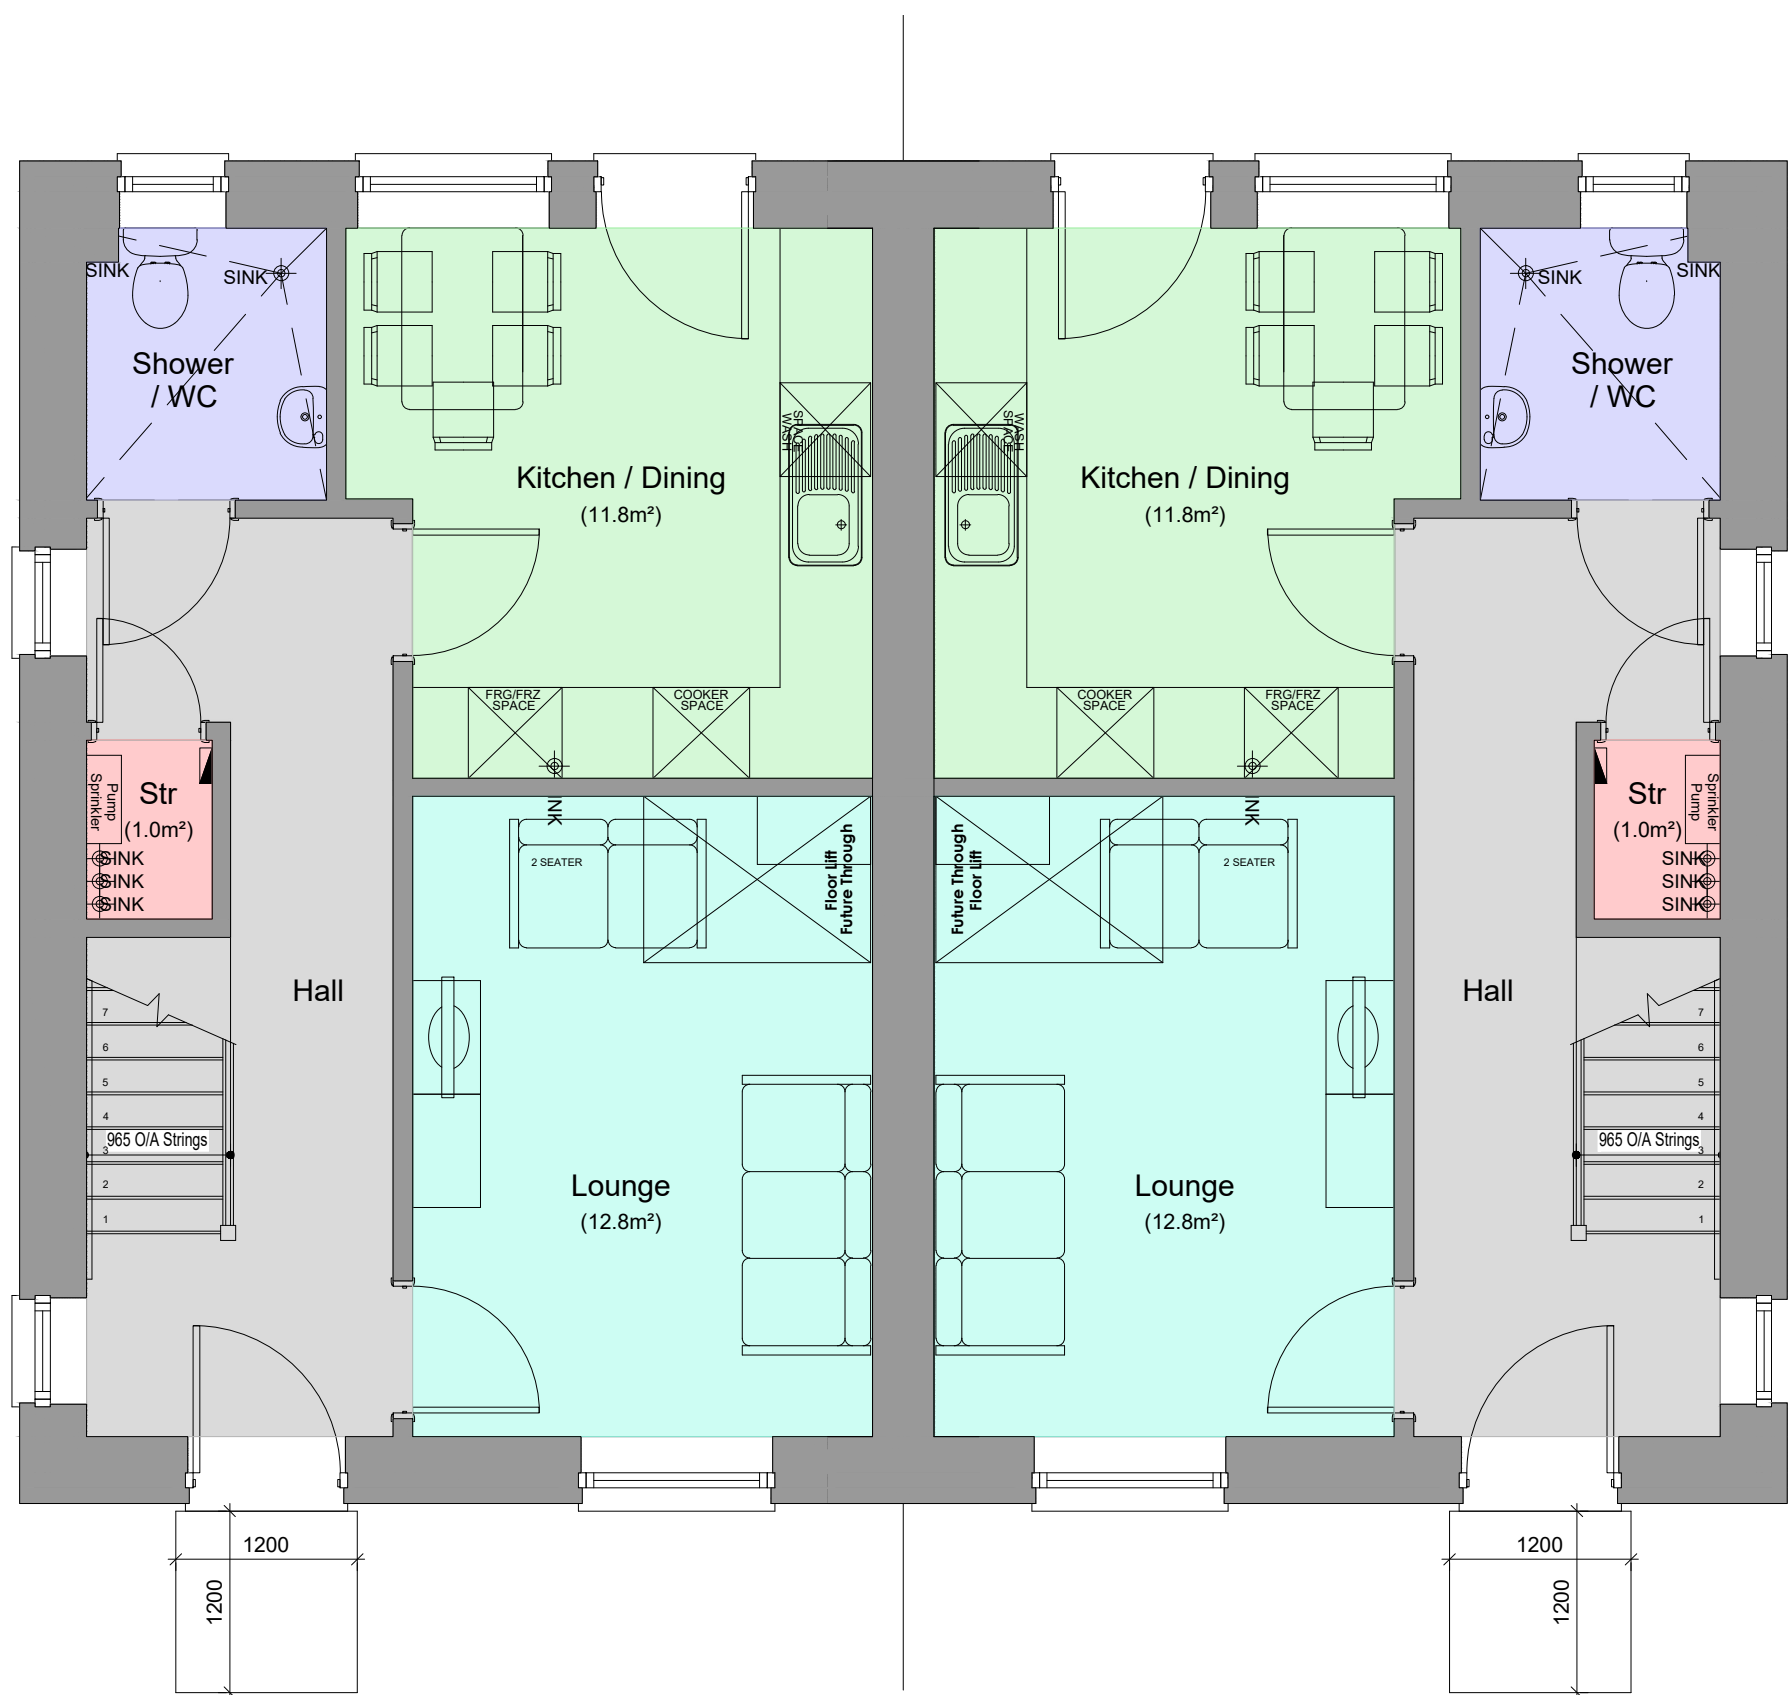


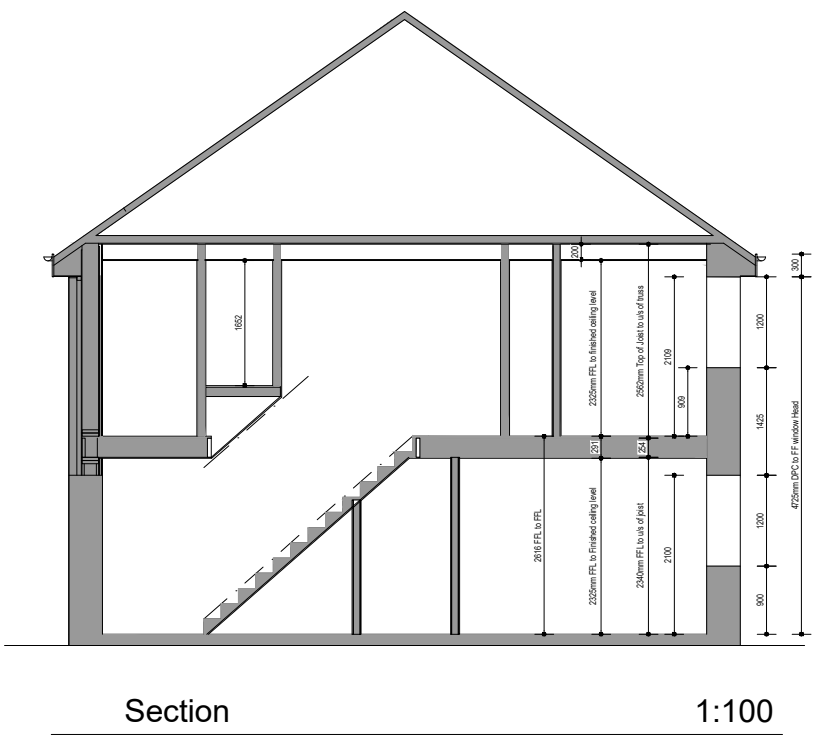

INTERNAL FLOOR AREA CRITERIA FINISH TO FINISH	
Bedroom 1	12.50m²
Bedroom 2	13.60m²
Built-in Storage	2.70m²

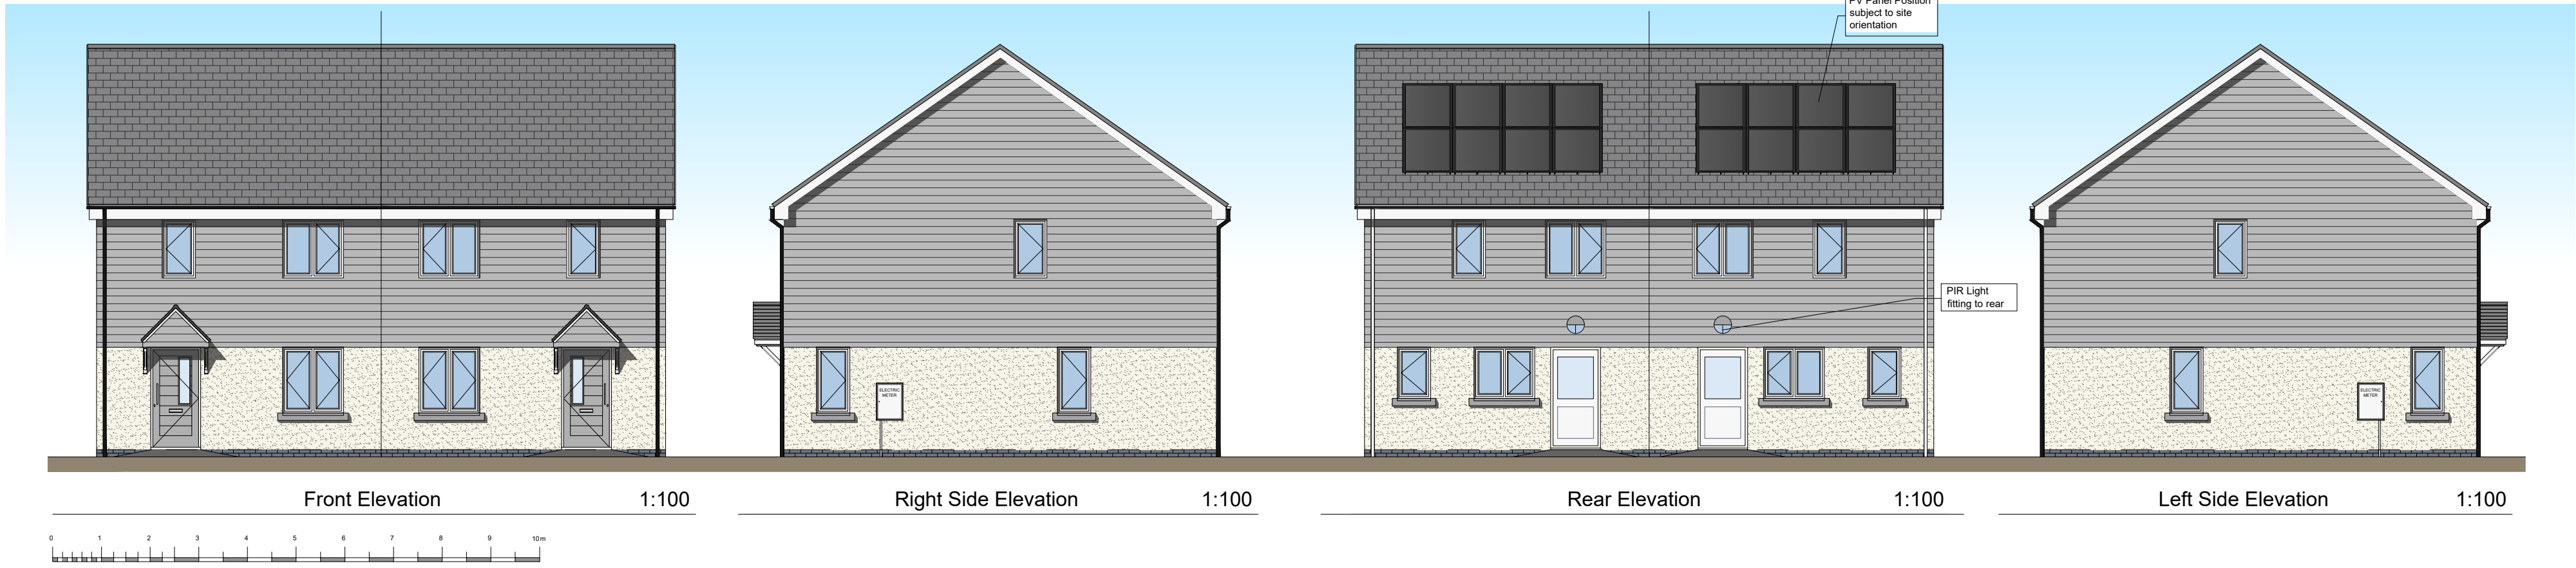

First Floor Plan 1:50

Plots
16-17

HOUSE TYPE AREA	
M² = 82.98	Ft² = 893
Measured to finished plasterboard face	

REV.	DESCRIPTION	DATE
CLIENT		
Wales & West HA		
JOB TITLE		
Haulfryn, Llanarth		
DRAWING TITLE		
2B-4P WDQR House [SEMI] Floor Plans Elevations		
SCALE @ A1		DATE
1:100/1:50		June '25
JOB NO.		DRAWING NO.
2520		2B4P-WDQR-02
DRAWN BY		REVISION
Hal		-



10 Gold Tops
Newport
NP20 4PH
t: 01633 844970
e: info@hammond-ltd.co.uk

www.hammond-ltd.co.uk

© Hammond Architectural Limited 2025
Figured dimensions must be taken in preference to scaled dimensions and any
discrepancies are to be referred to Hammond Architectural Ltd. Contractors,
subcontractors and suppliers must verify all dimensions on site before
commencing any work or making any workshop drawings.