



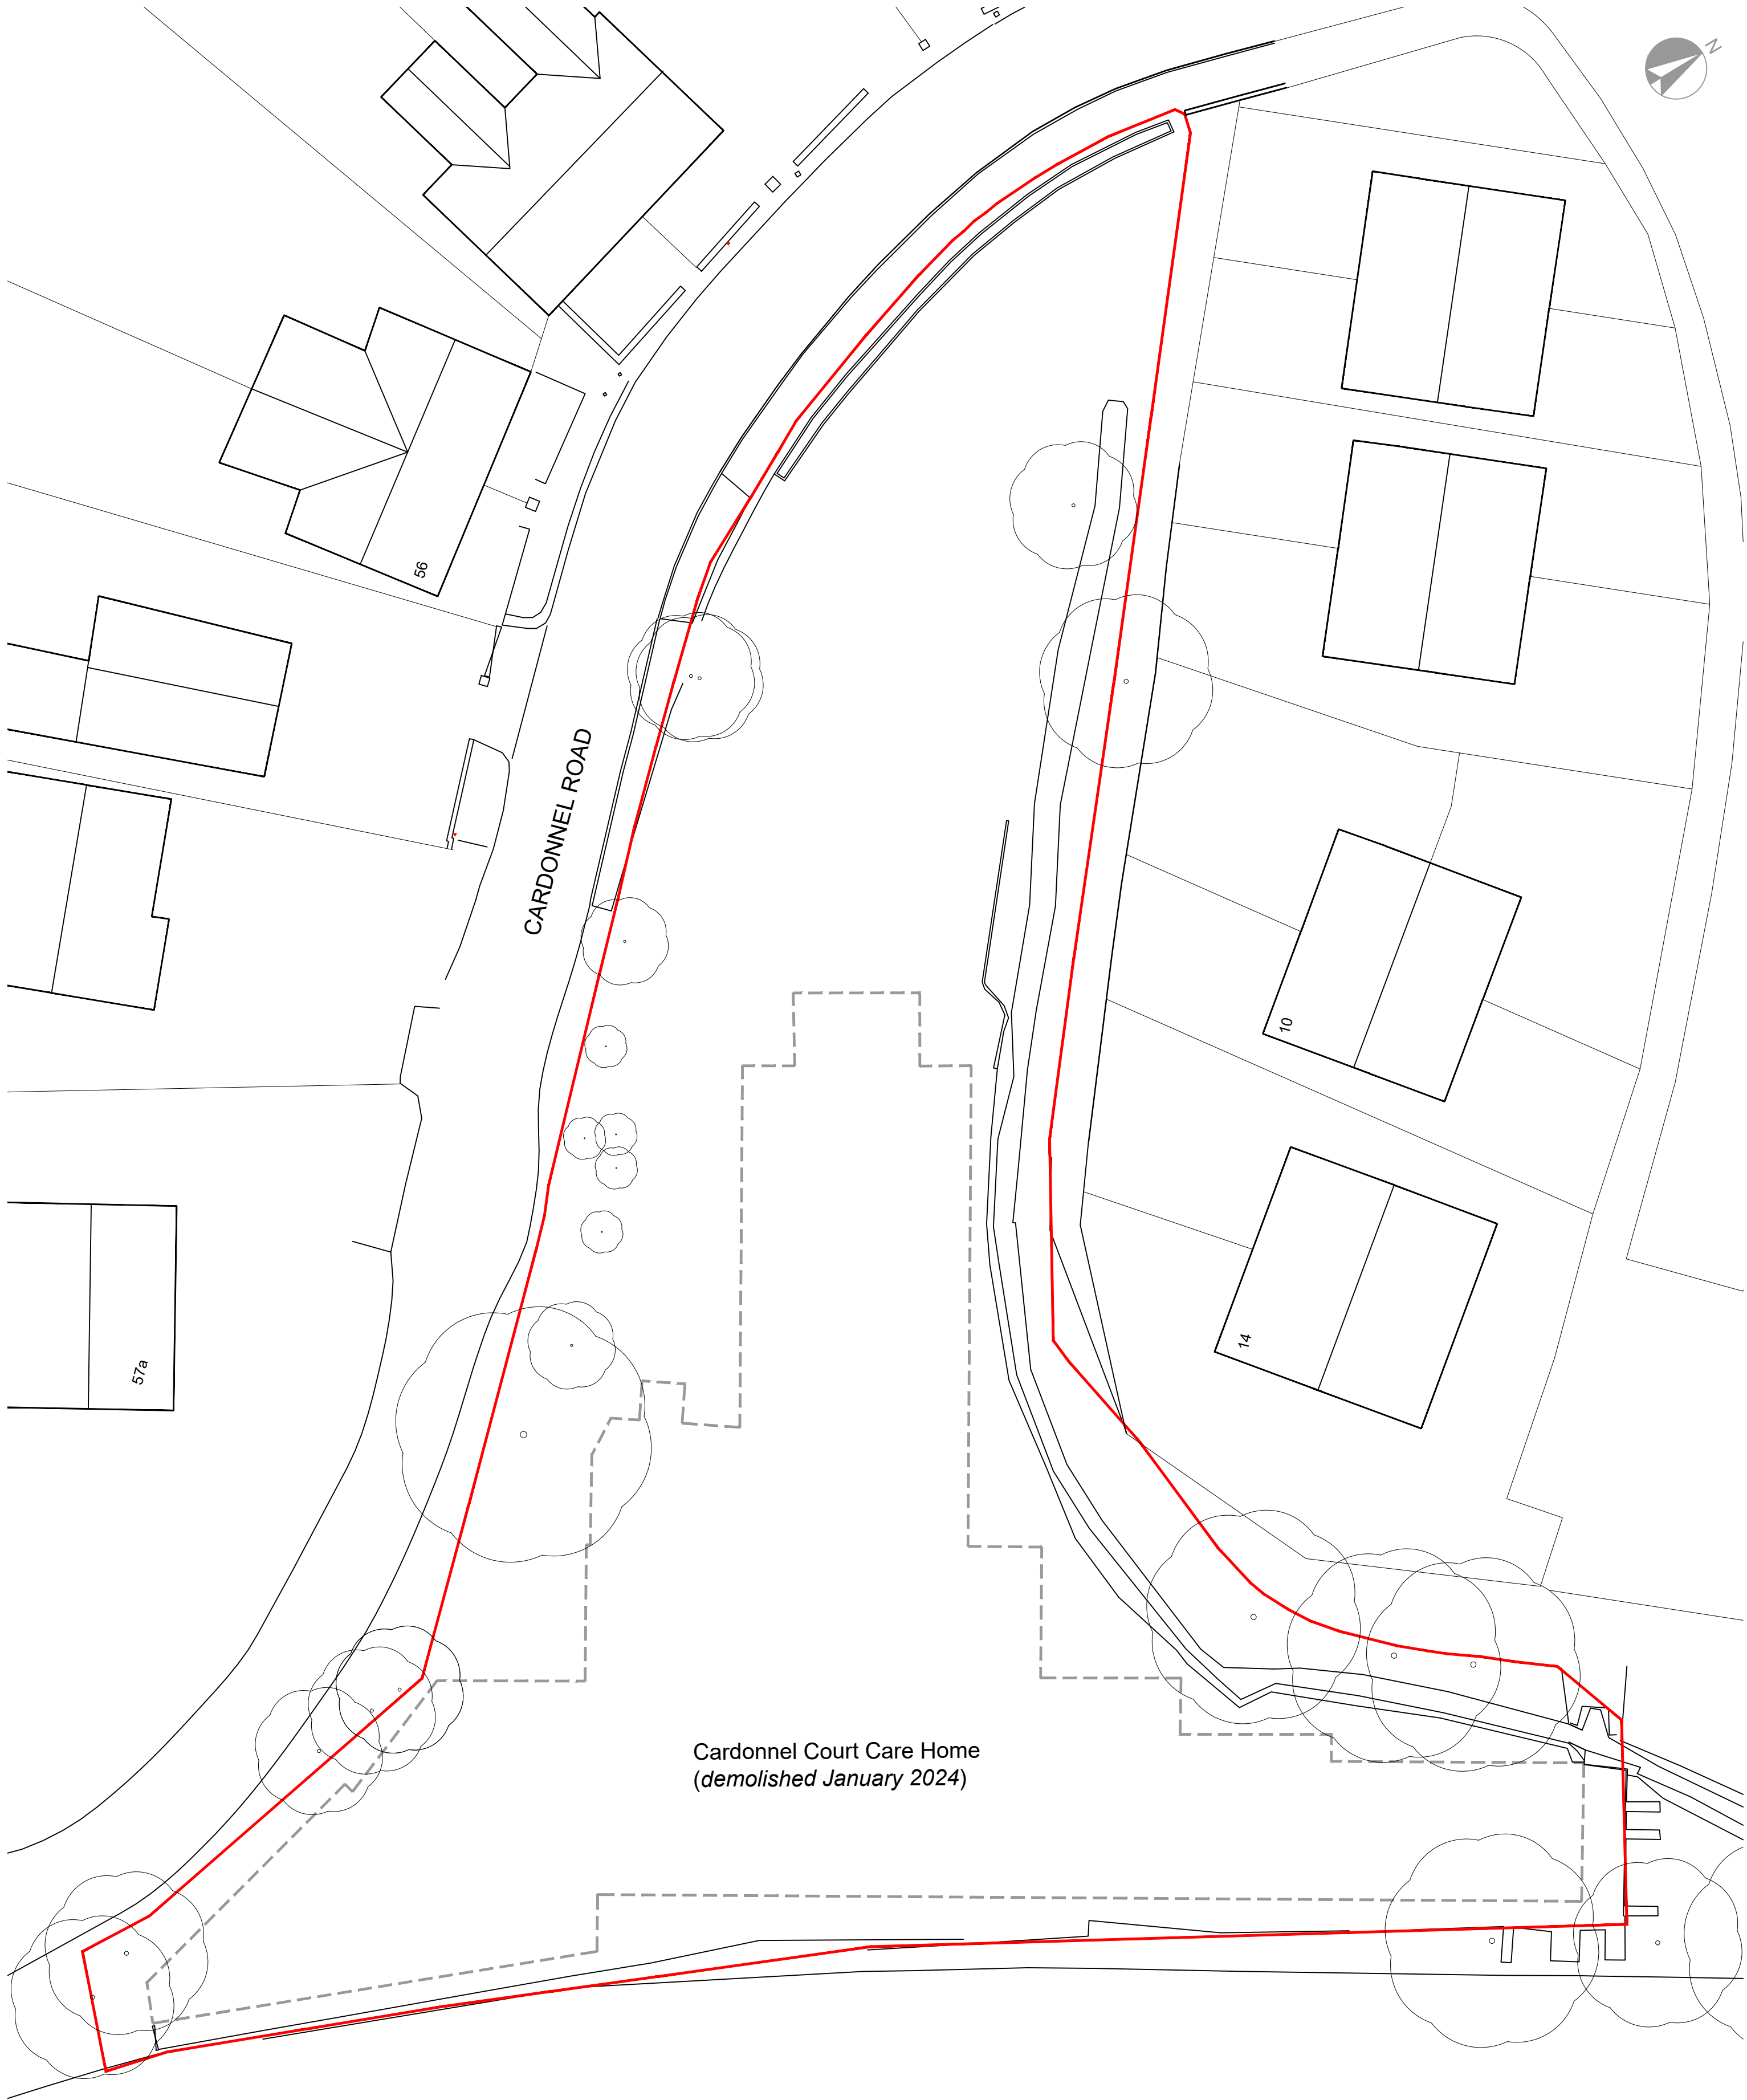

CARDONNEL ROAD

Cardonnel Court Care Home
(demolished January 2024)

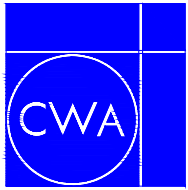

C. W. ARCHITECTS Ltd
Grosvenor House, 8 Park Grove, Cardiff CF10 3BN
Tel : +44 (0)2920 223123 E-Mail : enquiries@cw-arch.co.uk Web : www.cw-arch.co.uk

Project Name :	Cardonnel Court, Skewen
Project Ref :	SP803

Drawing Title :	Existing Site Plan	Scale :
Drawing Number :	SP803 - P01	1:100 @ A2

Revision:	PAC	Drawn by: ce	Date: Sept 2025
-----------	-----	--------------	-----------------

