



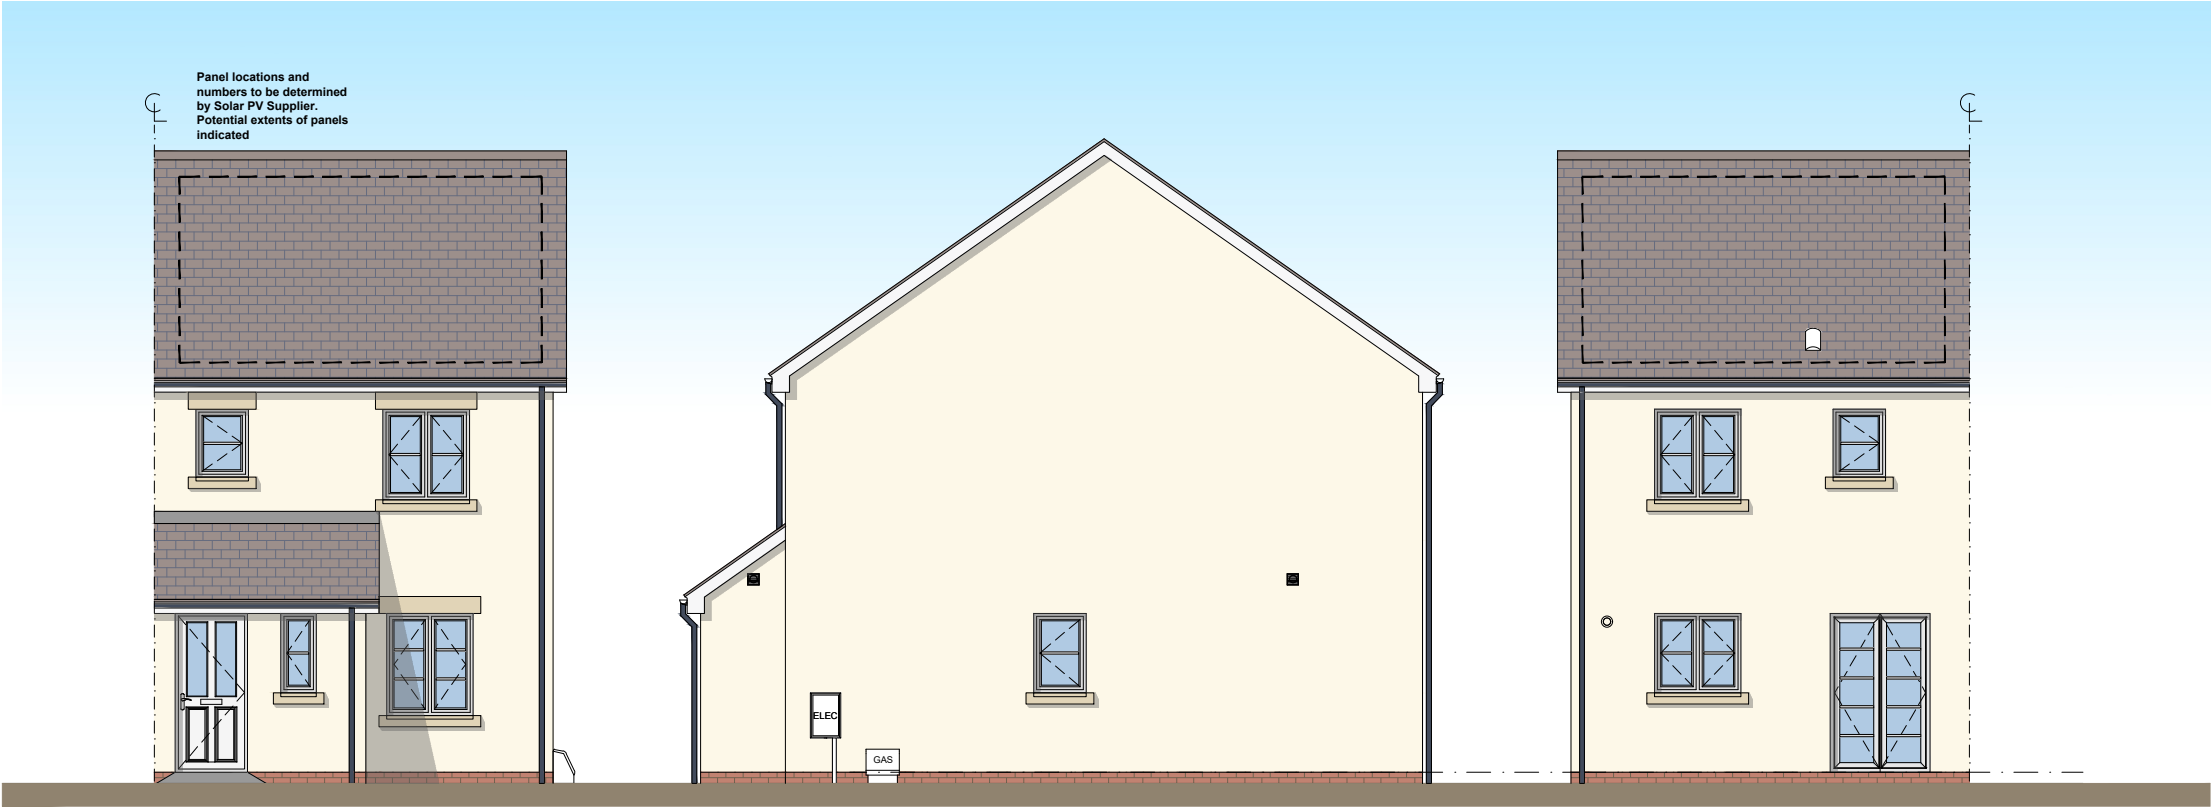


FRONT

SIDE


REAR

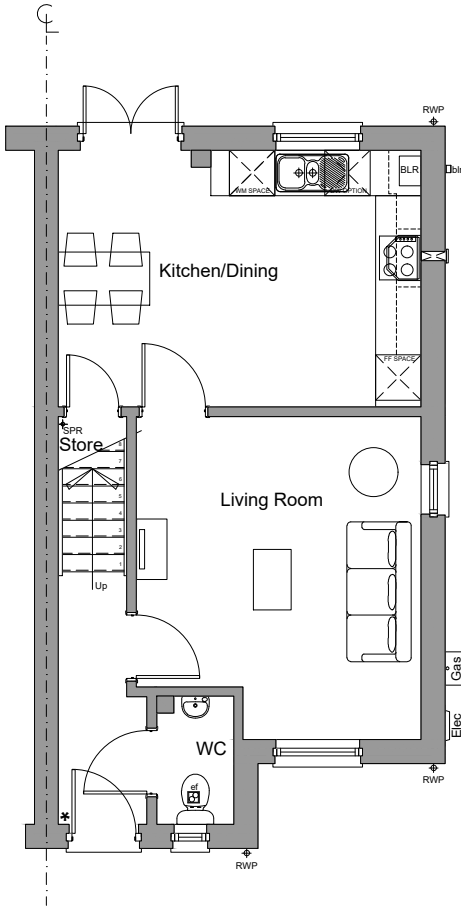

GROUND FLOOR PLAN

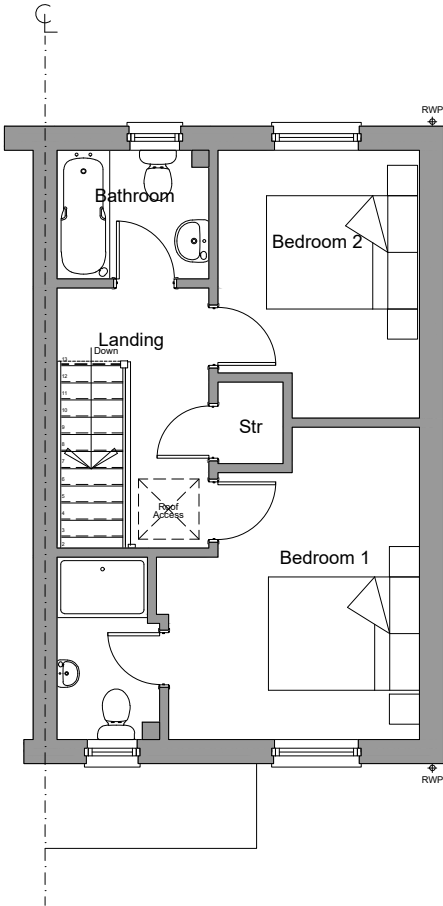

FIRST FLOOR PLAN

 

HOUSE TYPE AREA	
M² = 75.92	Ft² = 817
Measured to finished plasterboard face	

Obsidian Developments Ltd Cadogan House Spring Gardens Whitland SA34 0HR	CLIENT: Obsidian Developments	SCALE 1:100@A3	DRAWN BY
	PROJECT TITLE: Planning	DATE 01.05.24	REVISION. .
	DRAWING TITLE OH24-HT-F-01 AS - Planning Floor plans & Elevations [Render]	FORMAT: 2024	DRAWING NO. OH24-HT-F-01-AS