


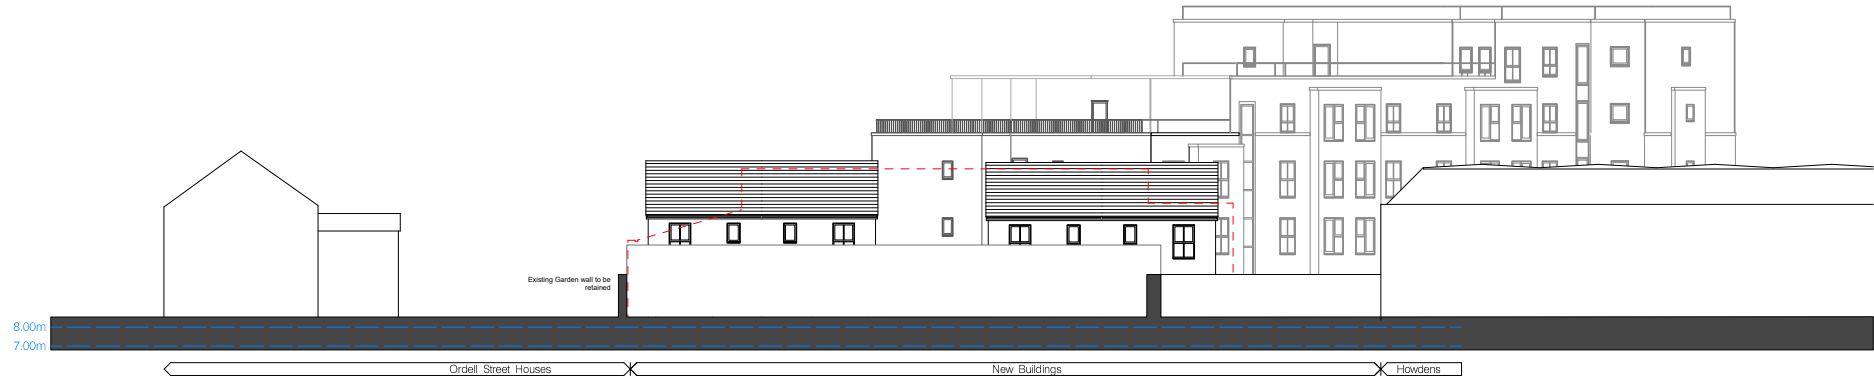

East Elevation (AA)




West Elevation adjacent Howdens Depot (BB)




North Elevation (CC)



South Elevation to East Tyndall Street (DD)

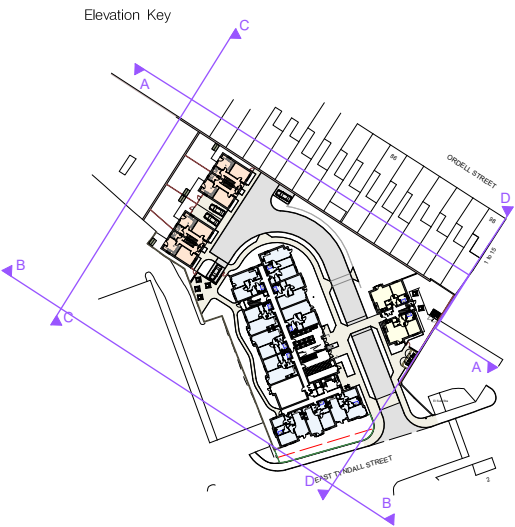

Rev : Date	Description		
<div><div></div><div></div></div>			
<div><div><div>Kennedy James Griffiths Chartered Architects and Project Managers Project</div><div><div>T 02920 545100 10 Victoria Park Court 516 Cowbridge Road East Cardiff CF5 1DB</div></div></div><div><div>Proposed Apartments East Tyndall St Cardiff</div><div><div>Title</div><div>Date</div></div><div><div>Proposed Elevations &amp; Site Sections</div><div>29 05 2025</div></div><div><div>Status</div><div>Scale @ A3 1:400</div></div><div><div>Pre Application Consultation</div><div></div></div><div><div>Job Number</div><div>Revision</div><div>Drawn by</div></div><div><div>1722-PAC-13</div><div></div><div>CKG / DKB</div></div></div></div> <tr><td colspan="2"><div>Use figured dimensions where possible. Do not scale for construction purposes. This drawing is copyright.</div></td></tr>		<div>Use figured dimensions where possible. Do not scale for construction purposes. This drawing is copyright.</div>	
<div>Use figured dimensions where possible. Do not scale for construction purposes. This drawing is copyright.</div>			