
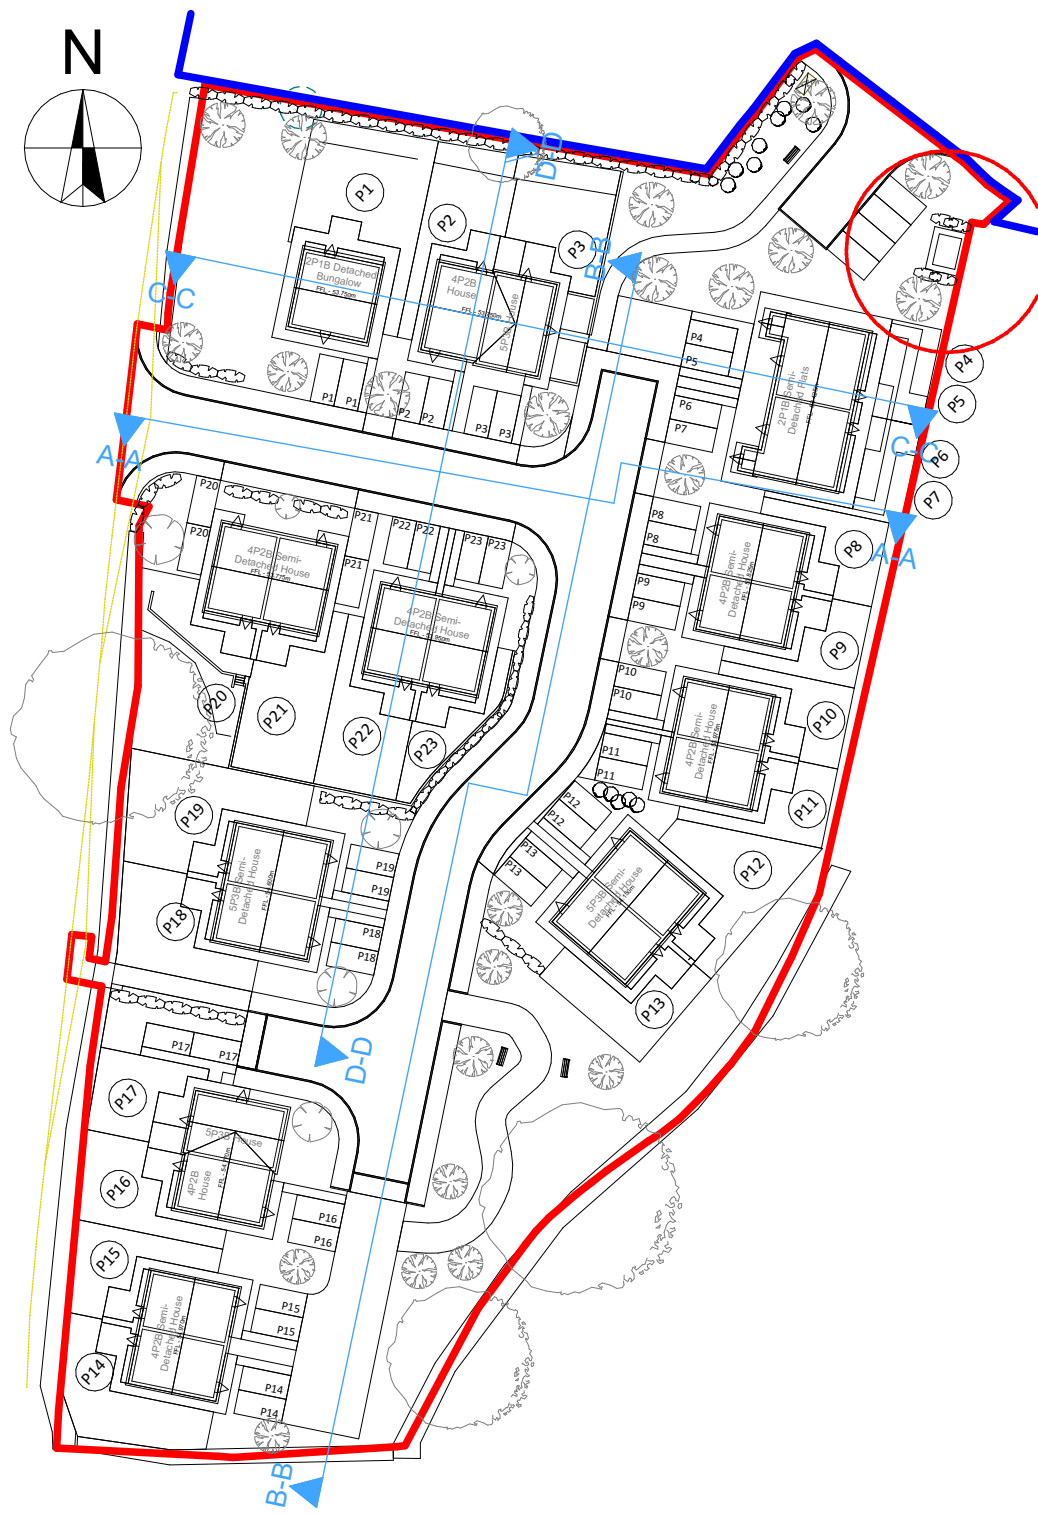
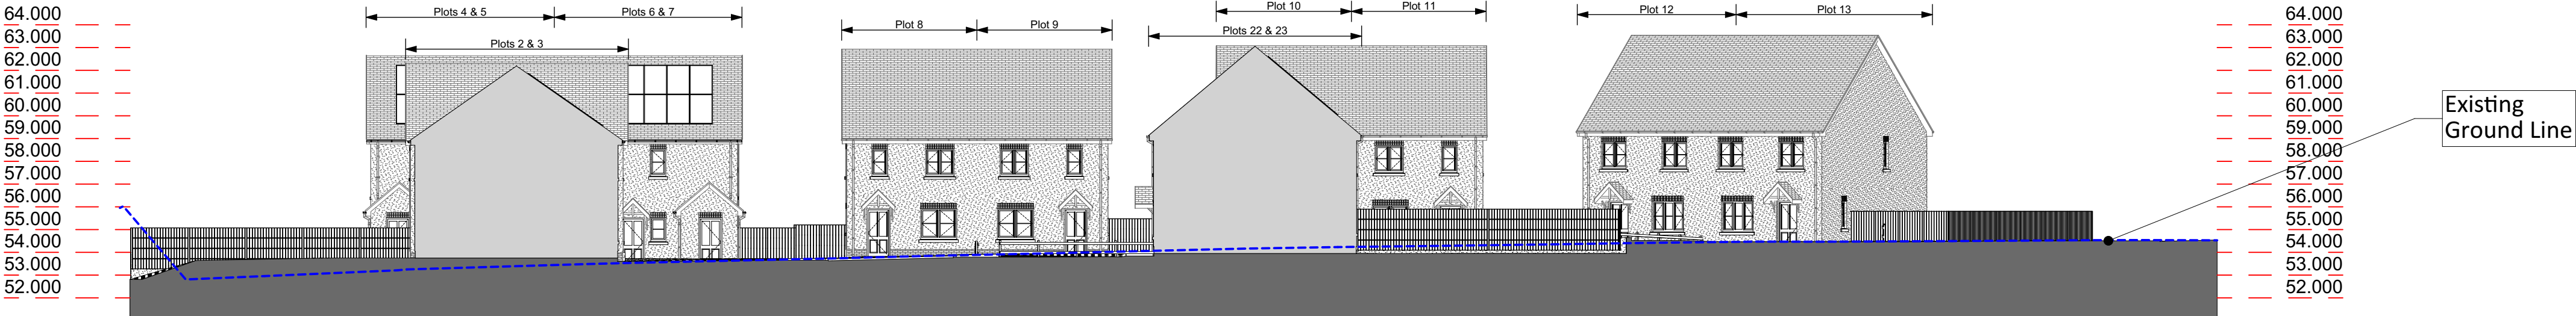
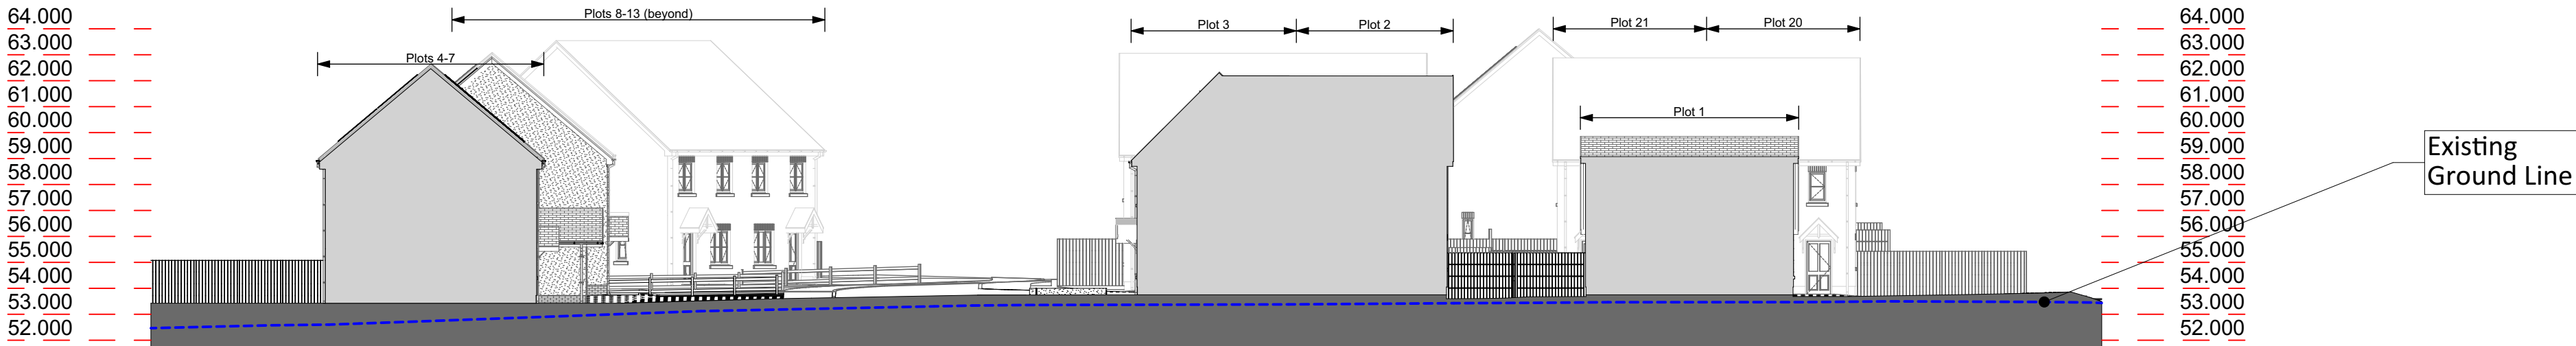


Proposed Development, Land South of Llon Cardi Bach, Cilgerran SA43 2TF
"Planning Drawings" - Proposed Site Sections/Street Elevations

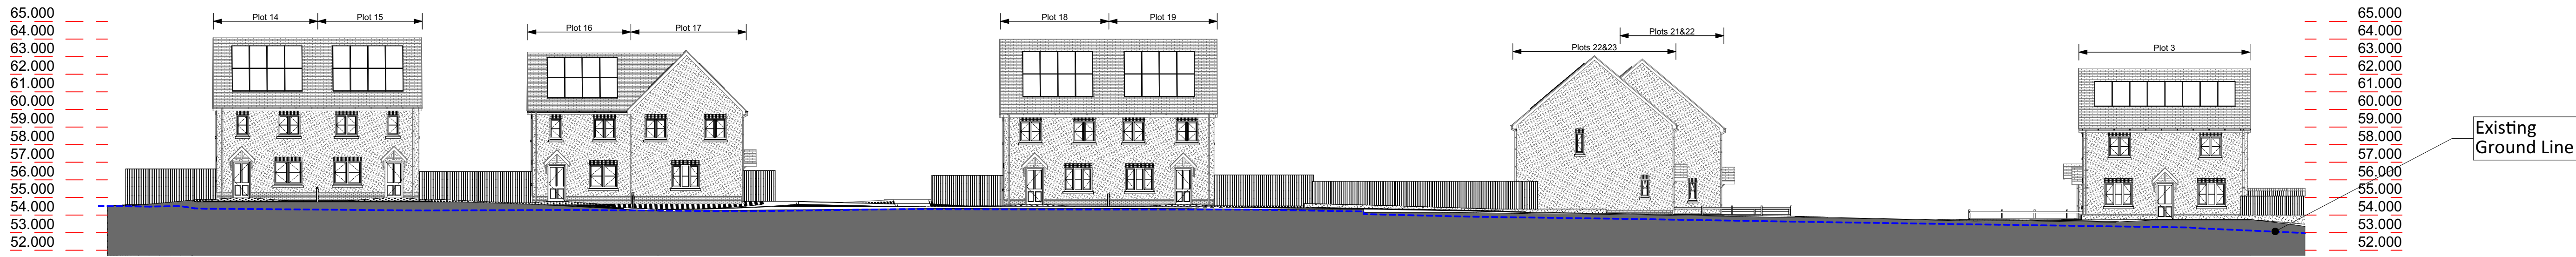

Revision:
Rev A - Update to pedestrian link, ridge height of Plots 1-4 raised & red boundary line.

Date:
25th June 2025

By:
SE/RH

Notes:
1. To be read in conjunction with 'proposed external house type finishes site plan' dwg. no. R500 - 107 for individual plot finishes.
2. To be read in conjunction with 'proposed house type external finishes drawing' dwg. no. R500 - 108.
3. To be read in conjunction with landscaping plan by RDS Landscaping.
4. To be read in conjunction with Ecology Report by Kite Ecology.
5. For highway, footpaths, shared surfaces & parking bay finishes to be read in conjunction with engineer's drawings.

Client:
Tal Wales & West Housing Association

Scale: Noted
Date: Apr '25
Drawn: SE/RH

Job Title:
Proposed Development, Land South of Llon Cardi Bach,
Cilgerran SA43 2TF

Drawing Title:
PLANNING DRAWINGS -
Site Sections/Street Elevations

R500 - 104A